



CONTRACT NO. 72449

F.A.U. RTE.	SECTION	COUNTY	TOTAL SHEETS	SHEET NO.
•	••	SANGAMON	261	82
STA. 172+36.93		TO STA. 178+50.00		
FED. ROAD DIST. NO.		ILLINOIS FED. AID PROJECT		
• 7978 (OLD US 36) & 7968 (CAMP BUTLER RD.)				
•• 3R(BR, BR-1, BR-2), 19RS-8				

(#52)

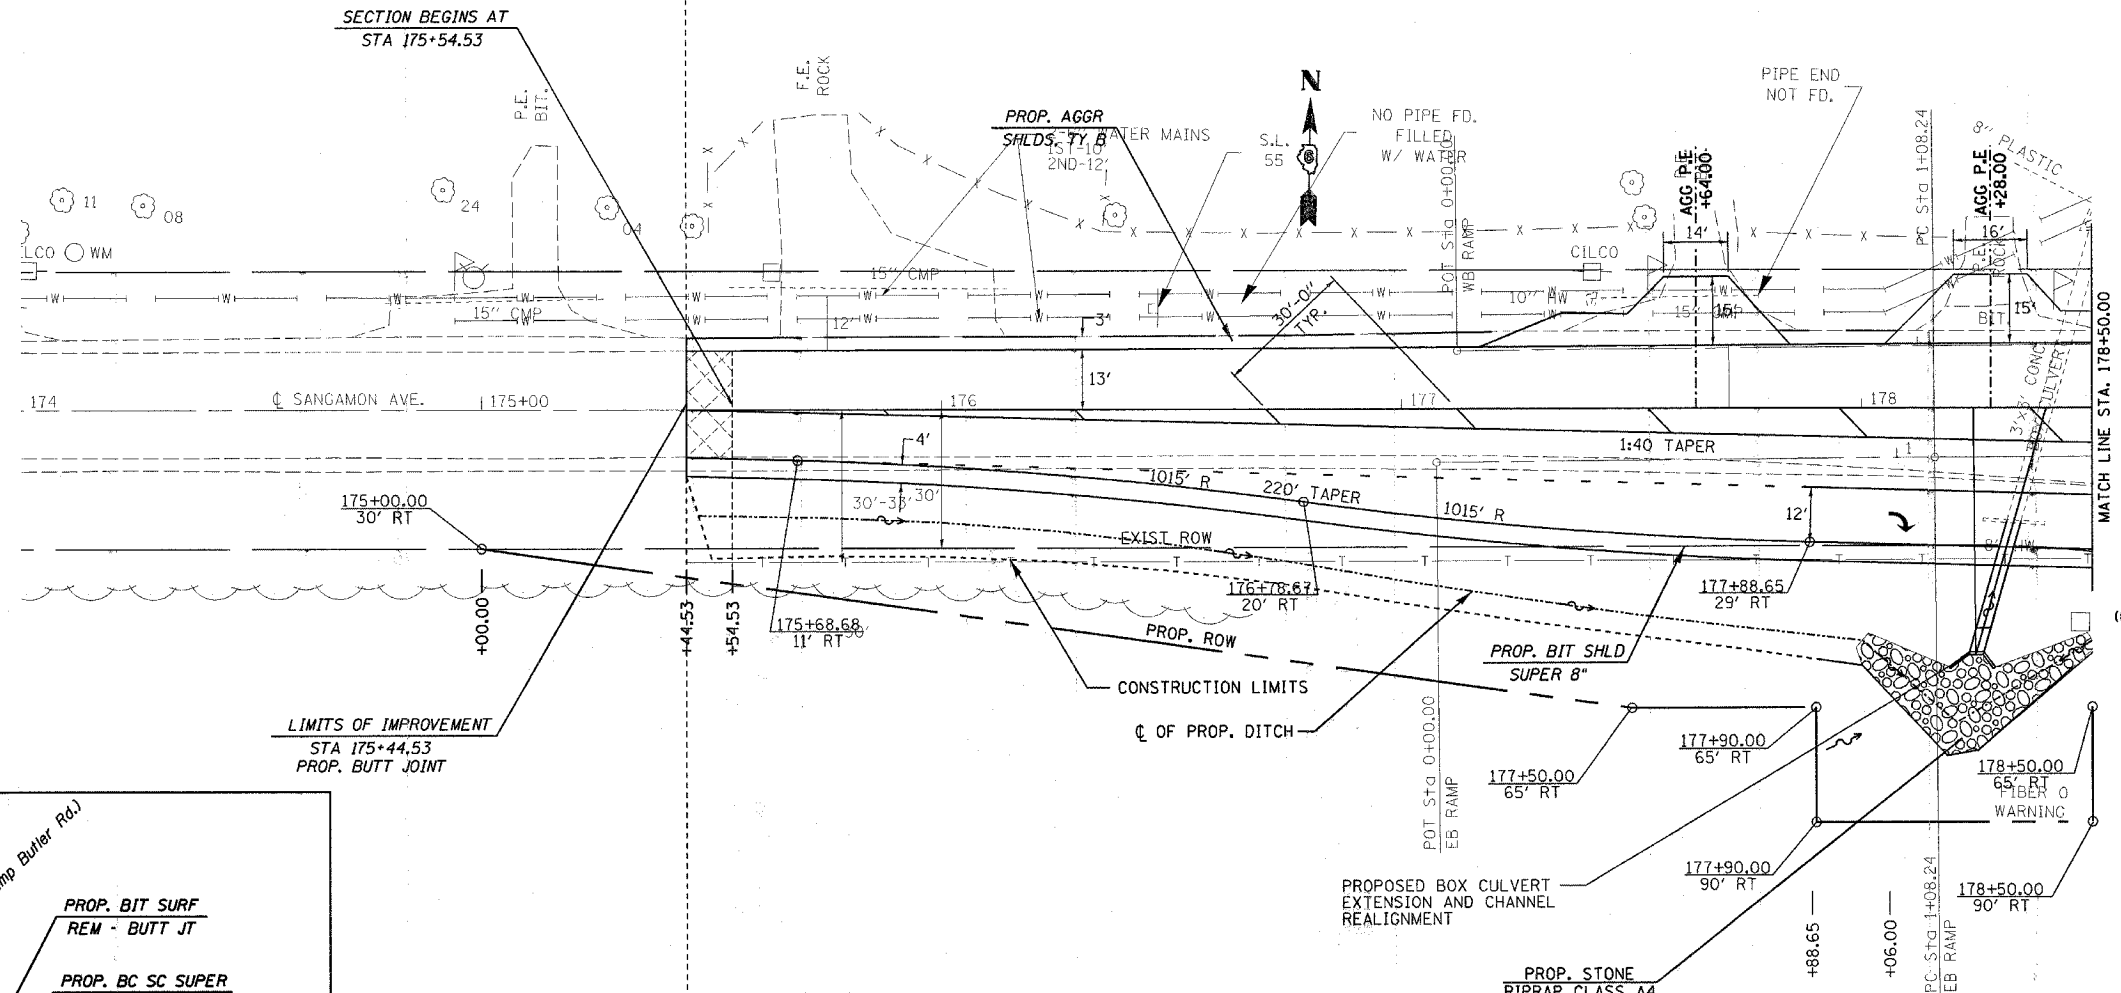

(Cont' on Pg. 27)

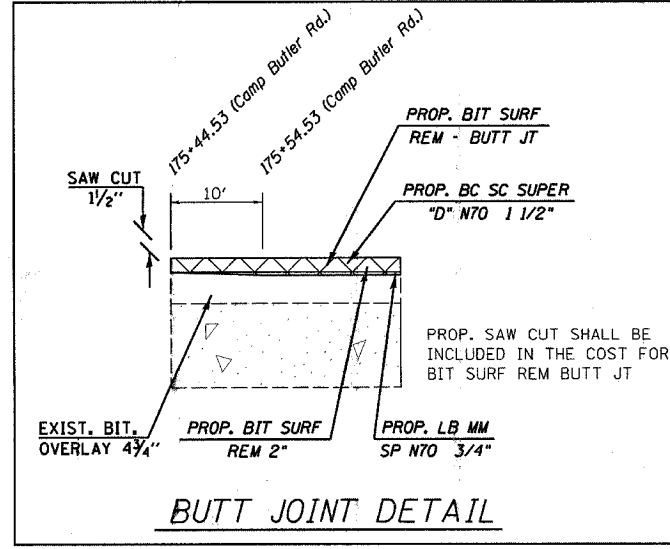

REVISIONS	
NAME	DATE

ILLINOIS DEPARTMENT OF TRANSPORTATION  
**PLAN VIEW**  
 F.A.U. Route 7978 (OLD US 36) &  
 F.A.U. Route 7968 (CAMP BUTLER RD.)  
 Section 3R(BR, BR-1, BR-2), 19RS-8  
 SANGAMON COUNTY  
 SCALE: VERT. \_\_\_\_\_ DRAWN BY: JWC  
 HORIZ. \_\_\_\_\_ CHECKED BY: RSC  
 DATE: AUGUST 9, 2005

(CAMP BUTLER RD)

PLOT DATE = 11/2/2005  
 FILE NAME = c:\prow\mca\11852482\shp\plan00241.dgn  
 PLOT SCALE = 20.000000 / IN.  
 USER NAME = cckjr

shp\plan00241.dgn  
 Chart 5002