


CONTRACT NO. 72449

| F.A.U. RTE.                                 | SECTION | COUNTY                        | TOTAL SHEETS | SHEET NO. |
|---|---------|-------------------------------|--------------|-----------|
| .   | **      | SANGAMON                      | 260          | 86        |
| STA. 16+50.00                               |         | TO STA. 22+00.00              |              |           |
| FED. ROAD DIST. NO.                         |         | ILLINOIS FED. AID PROJECT     |              |           |
| • 7978 (OLD US 36) & 7968 (CAMP BUTLER RD.) |         | ** 3R(BR, BR-1, BR-2), 19RS-8 |              |           |

(#62)

(#63)

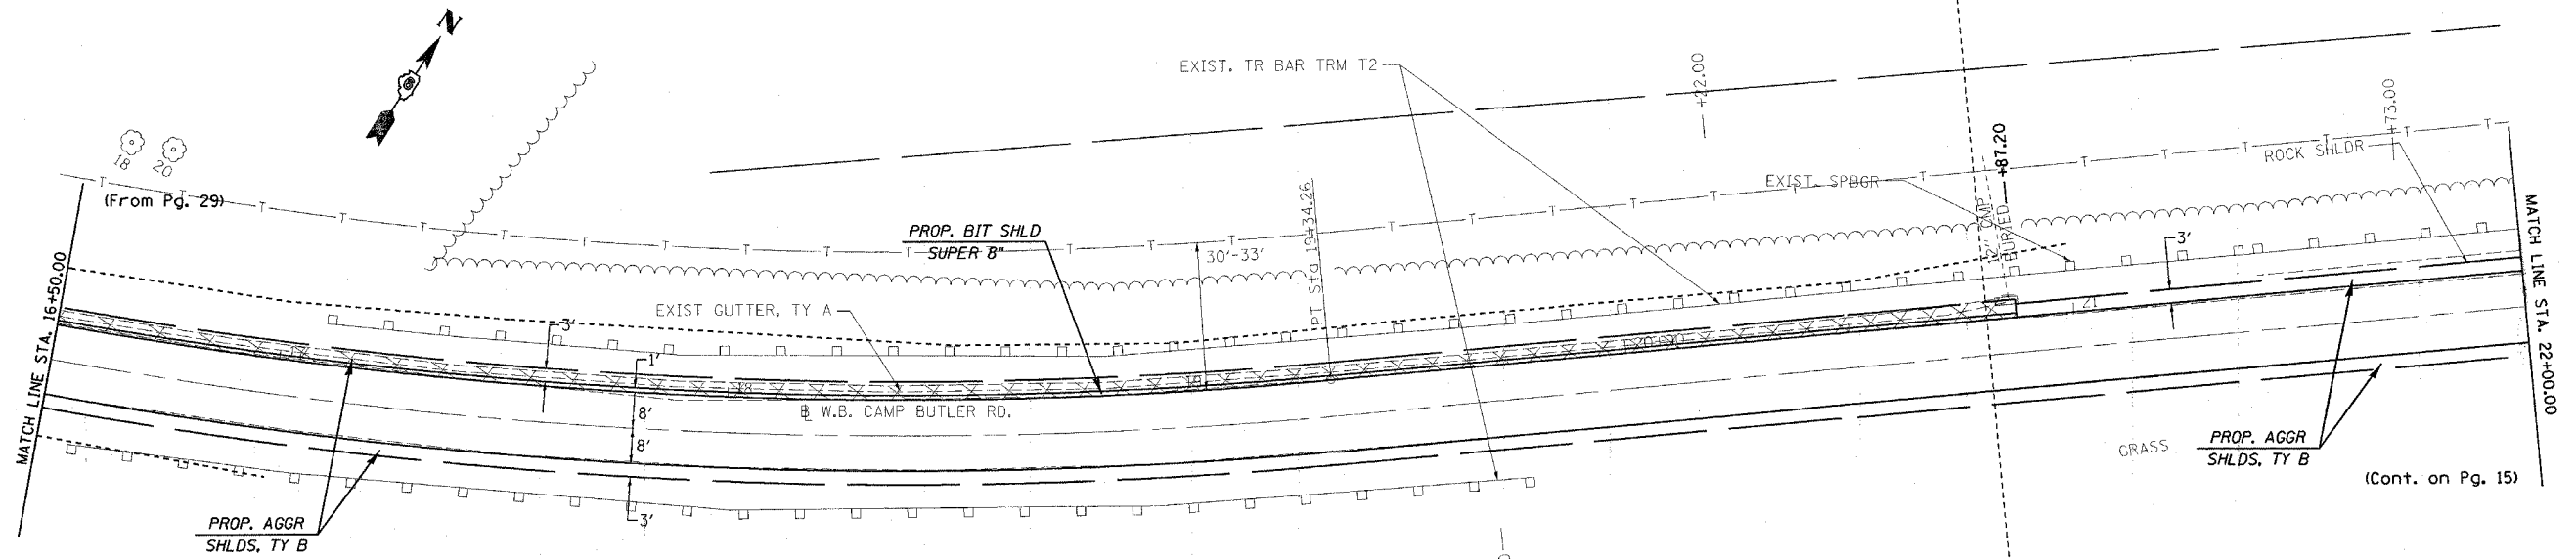

(Cont. on Pg. 15)

PLOT DATE = 11/2/2005  
 FILE NAME = c:\projects\1652182\shp\plan-00625.dgn  
 PLOT SCALE = 20.0000 / IN.  
 USER NAME = cojw

shp\plan-00625.dgn  
 Chert: R006

| REVISIONS |      |
|-----------|------|
| NAME      | DATE |
|           |      |
|           |      |
ILLINOIS DEPARTMENT OF TRANSPORTATION  
**PLAN VIEW**  
 F.A.U. Route 7978 (OLD US 36) &  
 F.A.U. Route 7968 (CAMP BUTLER RD.)  
 Section 3R(BR, BR-1, BR-2), 19RS-8  
 SANGAMON COUNTY  
 VERT. SCALE:                      DRAWN BY: JWC  
 HORIZ. SCALE:                      CHECKED BY: RSC  
 DATE: AUGUST 9, 2005

(W.B. CAMP BUTLER RD.)