


CONTRACT NO. 72449

F.A.U. RTE.	SECTION	COUNTY	TOTAL SHEETS	SHEET NO.
*	**	SANGAMON	261	87
STA. 86+00.00		TO STA. 91+50.00		
FED. ROAD DIST. NO. ILLINOIS FED. AID PROJECT				
* 7978 (OLD US 36) & 7968 (CAMP BUTLER RD.)				
** 3R(BR, BR-1, BR-2), 19RS-8				


(#69)

(#70)

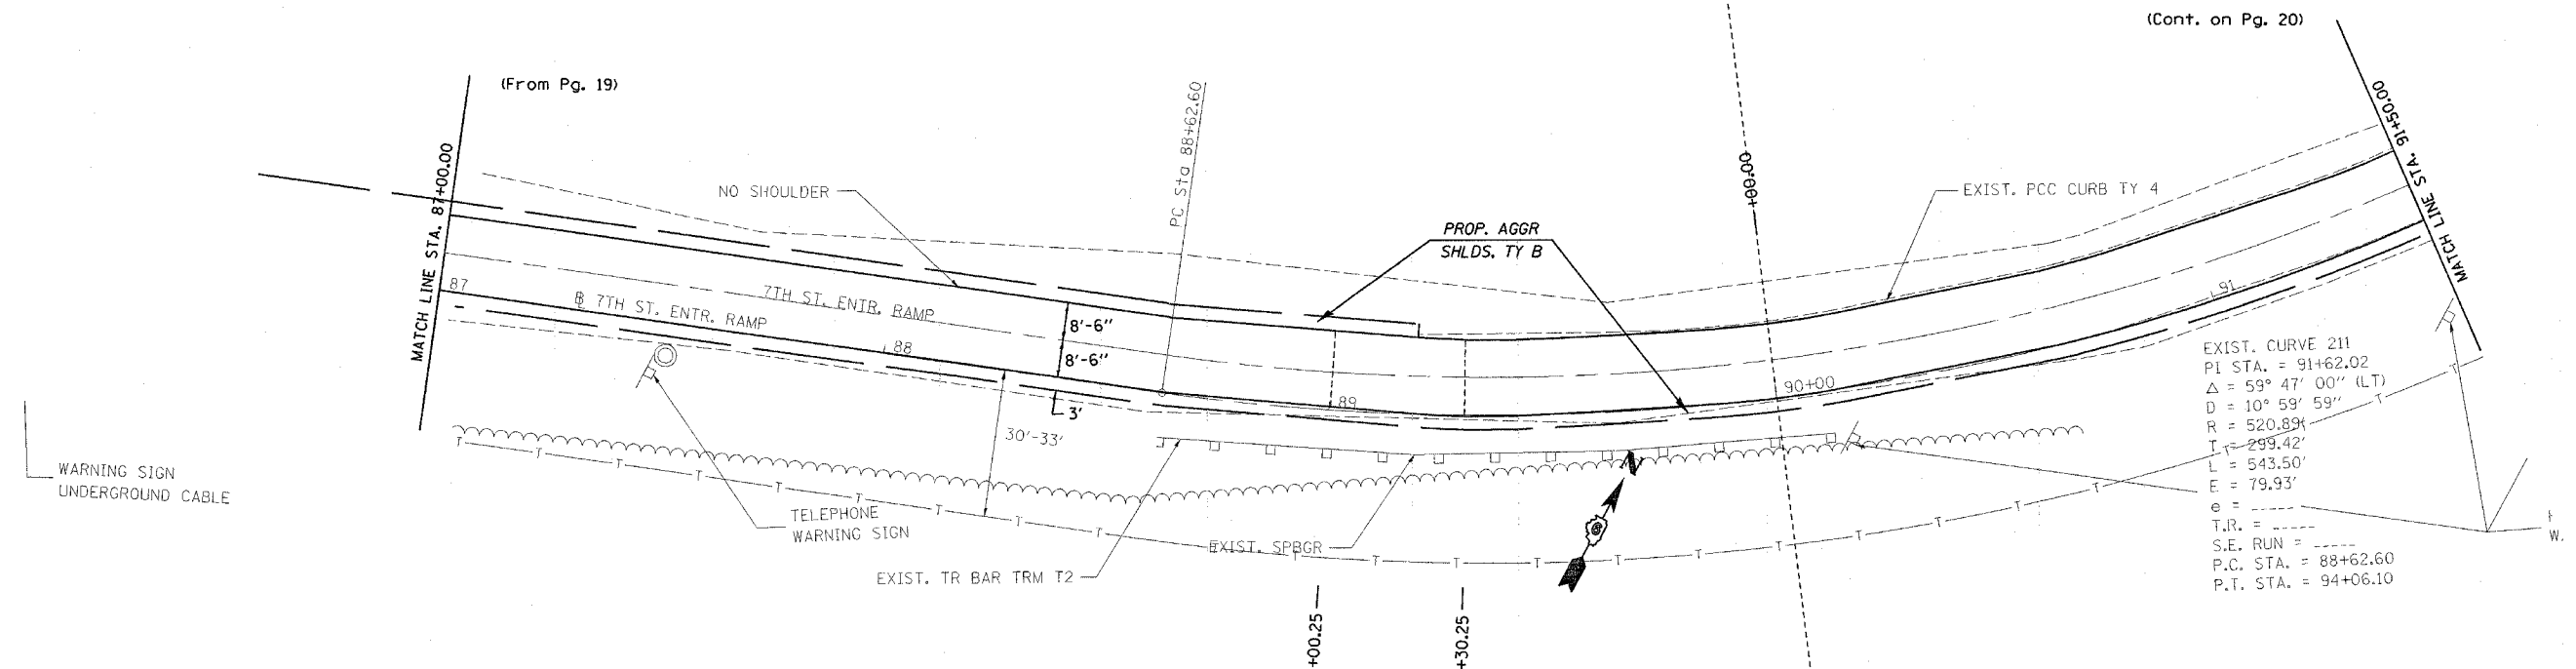

(Cont. on Pg. 20)

EXIST. CURVE 211  
 PI STA. = 91+62.02  
 $\Delta$  = 59° 47' 00" (LT)  
 D = 10° 59' 59"  
 R = 520.89'  
 T = 299.42'  
 L = 543.50'  
 E = 79.93'  
 e =  
 T.R. =  
 S.E. RUN =  
 P.C. STA. = 88+62.60  
 P.T. STA. = 94+06.10

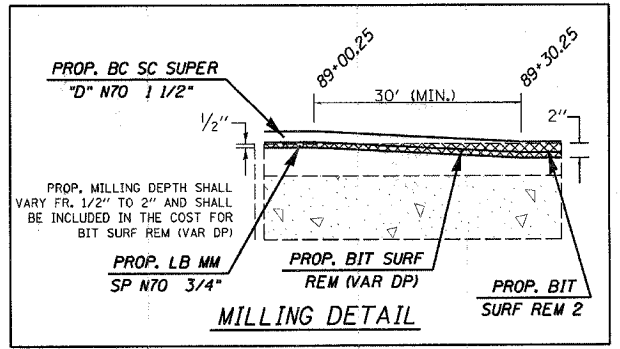

REVISIONS	
NAME	DATE

ILLINOIS DEPARTMENT OF TRANSPORTATION  
**PLAN VIEW**  
 F.A.U. Route 7978 (OLD US 36) &  
 F.A.U. Route 7968 (CAMP BUTLER RD.)  
 Section 3R(BR, BR-1, BR-2), 19RS-8  
 SANGAMON COUNTY  
 SCALE: VERT. \_\_\_\_\_ DRAWN BY: JWC  
 HORIZ. \_\_\_\_\_  
 DATE: AUGUST 9, 2005 CHECKED BY: RSC

(7TH ST. ENTRANCE RAMP)

PLOT DATE = 11/27/2005  
 FILE NAME = c:\projects\72449\shp\plan-08238.dgn  
 PLOT SCALE = 20.00000' / IN.  
 USER NAME = ockjh

shp\plan-08238.dgn  
 Chaint R002