
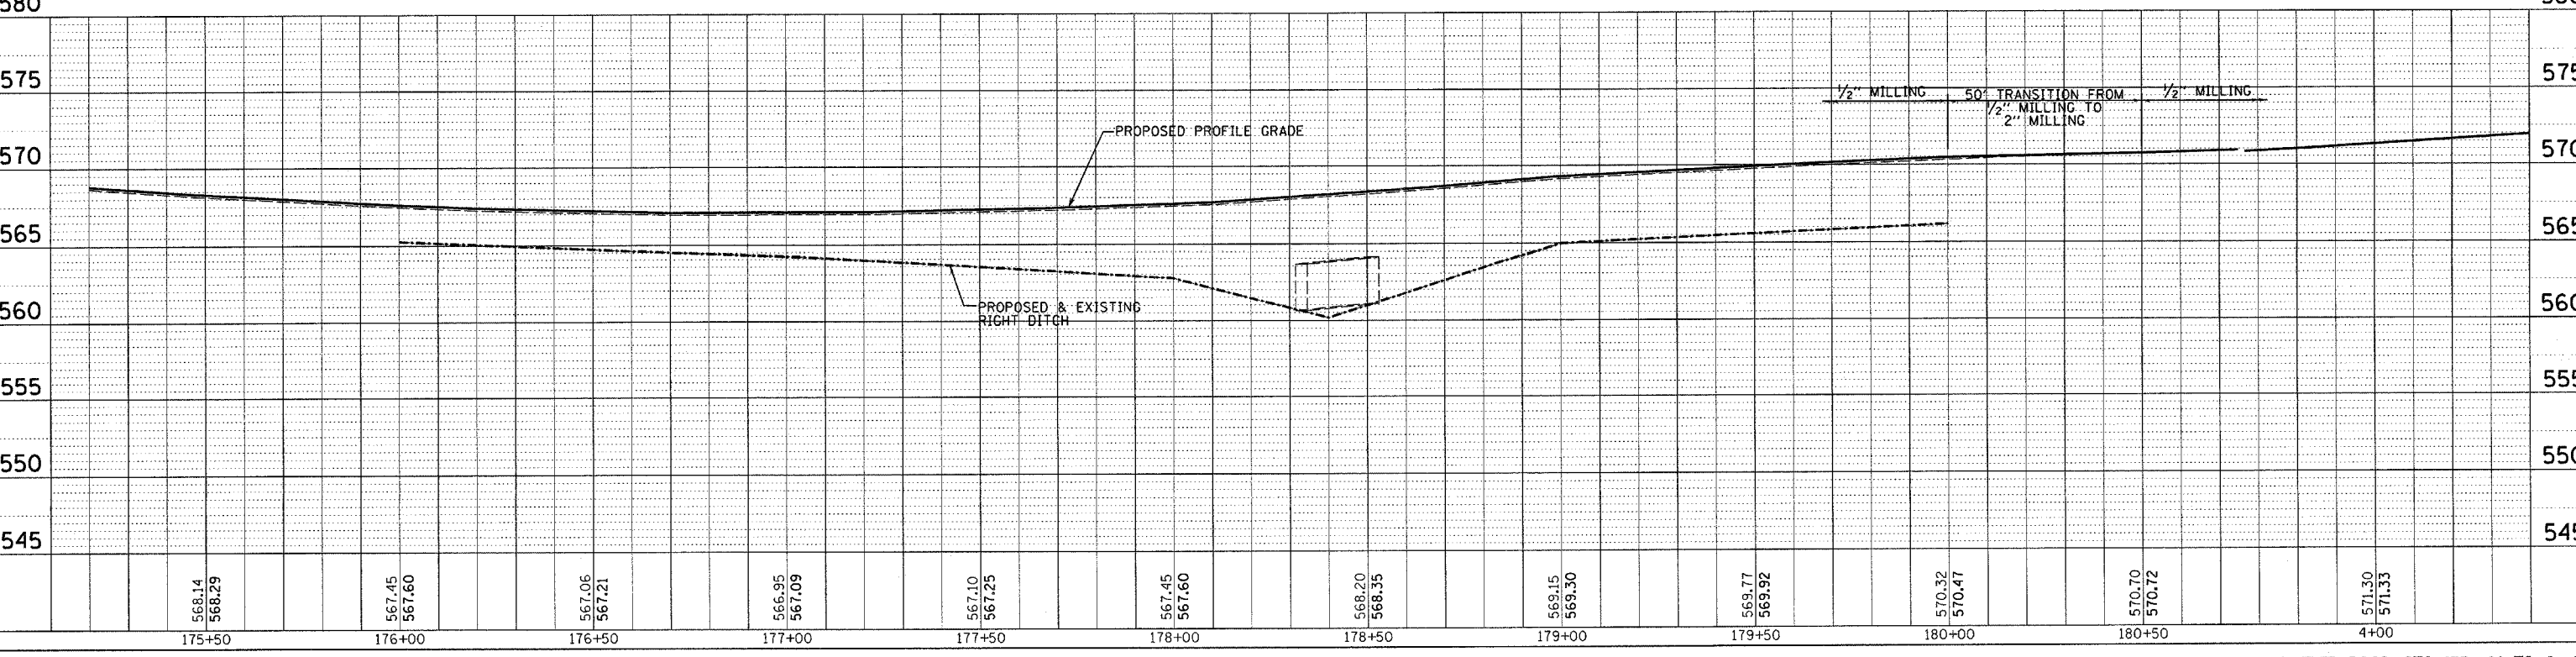


F.A.S. RTE.	SECTION	COUNTY	TOTAL SHEETS	SHEET NO.
•	••	SANGAMON	261	90
STA. TO STA.				
FED. ROAD DIST. NO. ILLINOIS FED. AID PROJECT				
• 7968 (OLD US 36) & 7978 (CAMP BUTLER RD.)				
•• 3R (BR, BR-1, BR-2), 19RS-8				
STA. 180+74.82 (CAMP BUTLER RD.) =				
STA. 500+00.00 (SOUTH CAMP BUTLER RD)				

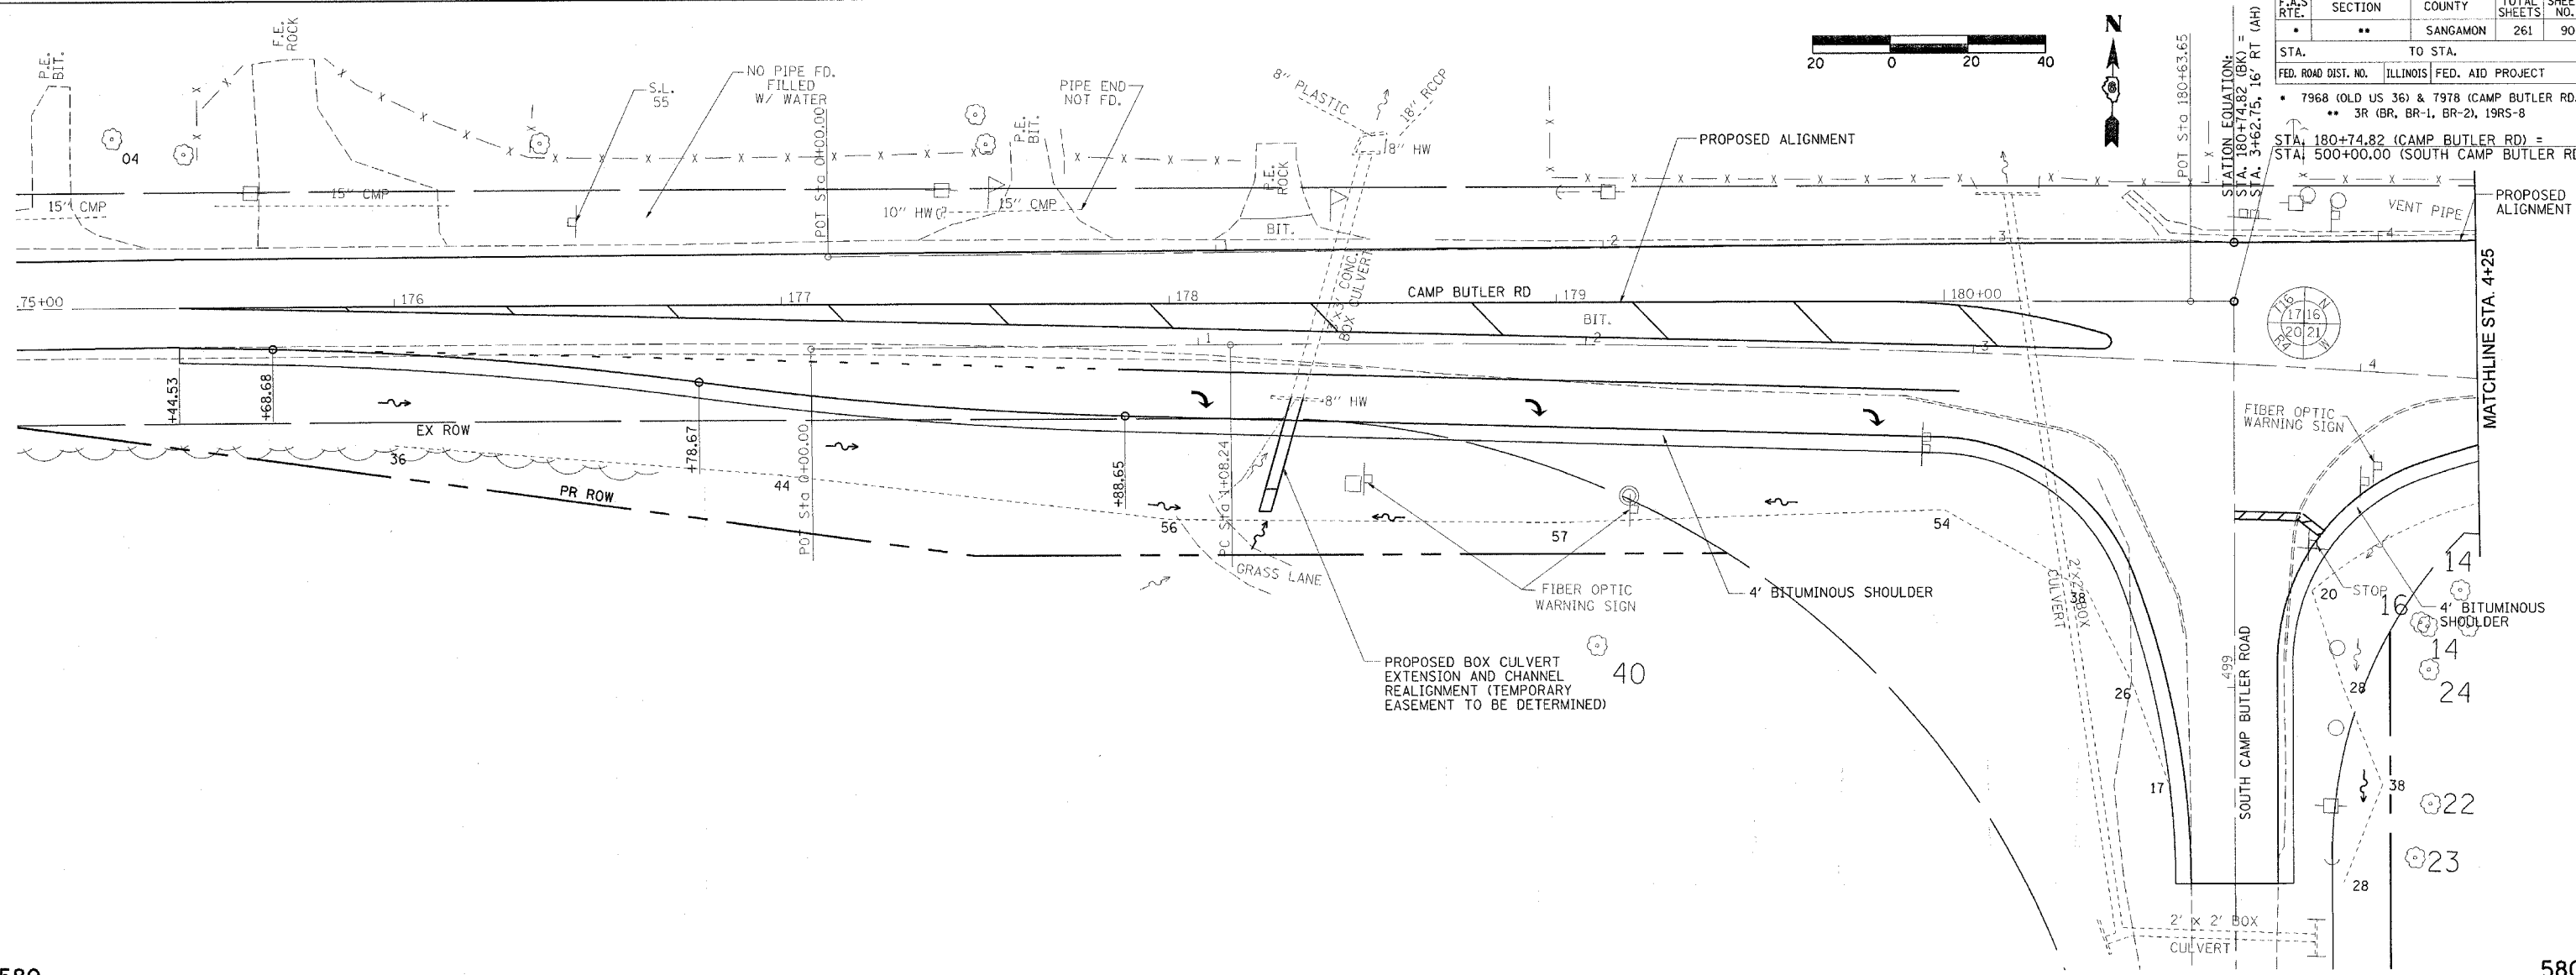

PLAN

DATE	
BY	
CHECKED	
DESIGNED	
NOTED	
NO.	

PROFILE

DATE	
BY	
CHECKED	
DESIGNED	
NOTED	
NO.	

•DCN-SPEC•
•DATE-TIME•
•REF 01