

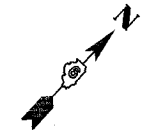


CONTRACT NO. 72449

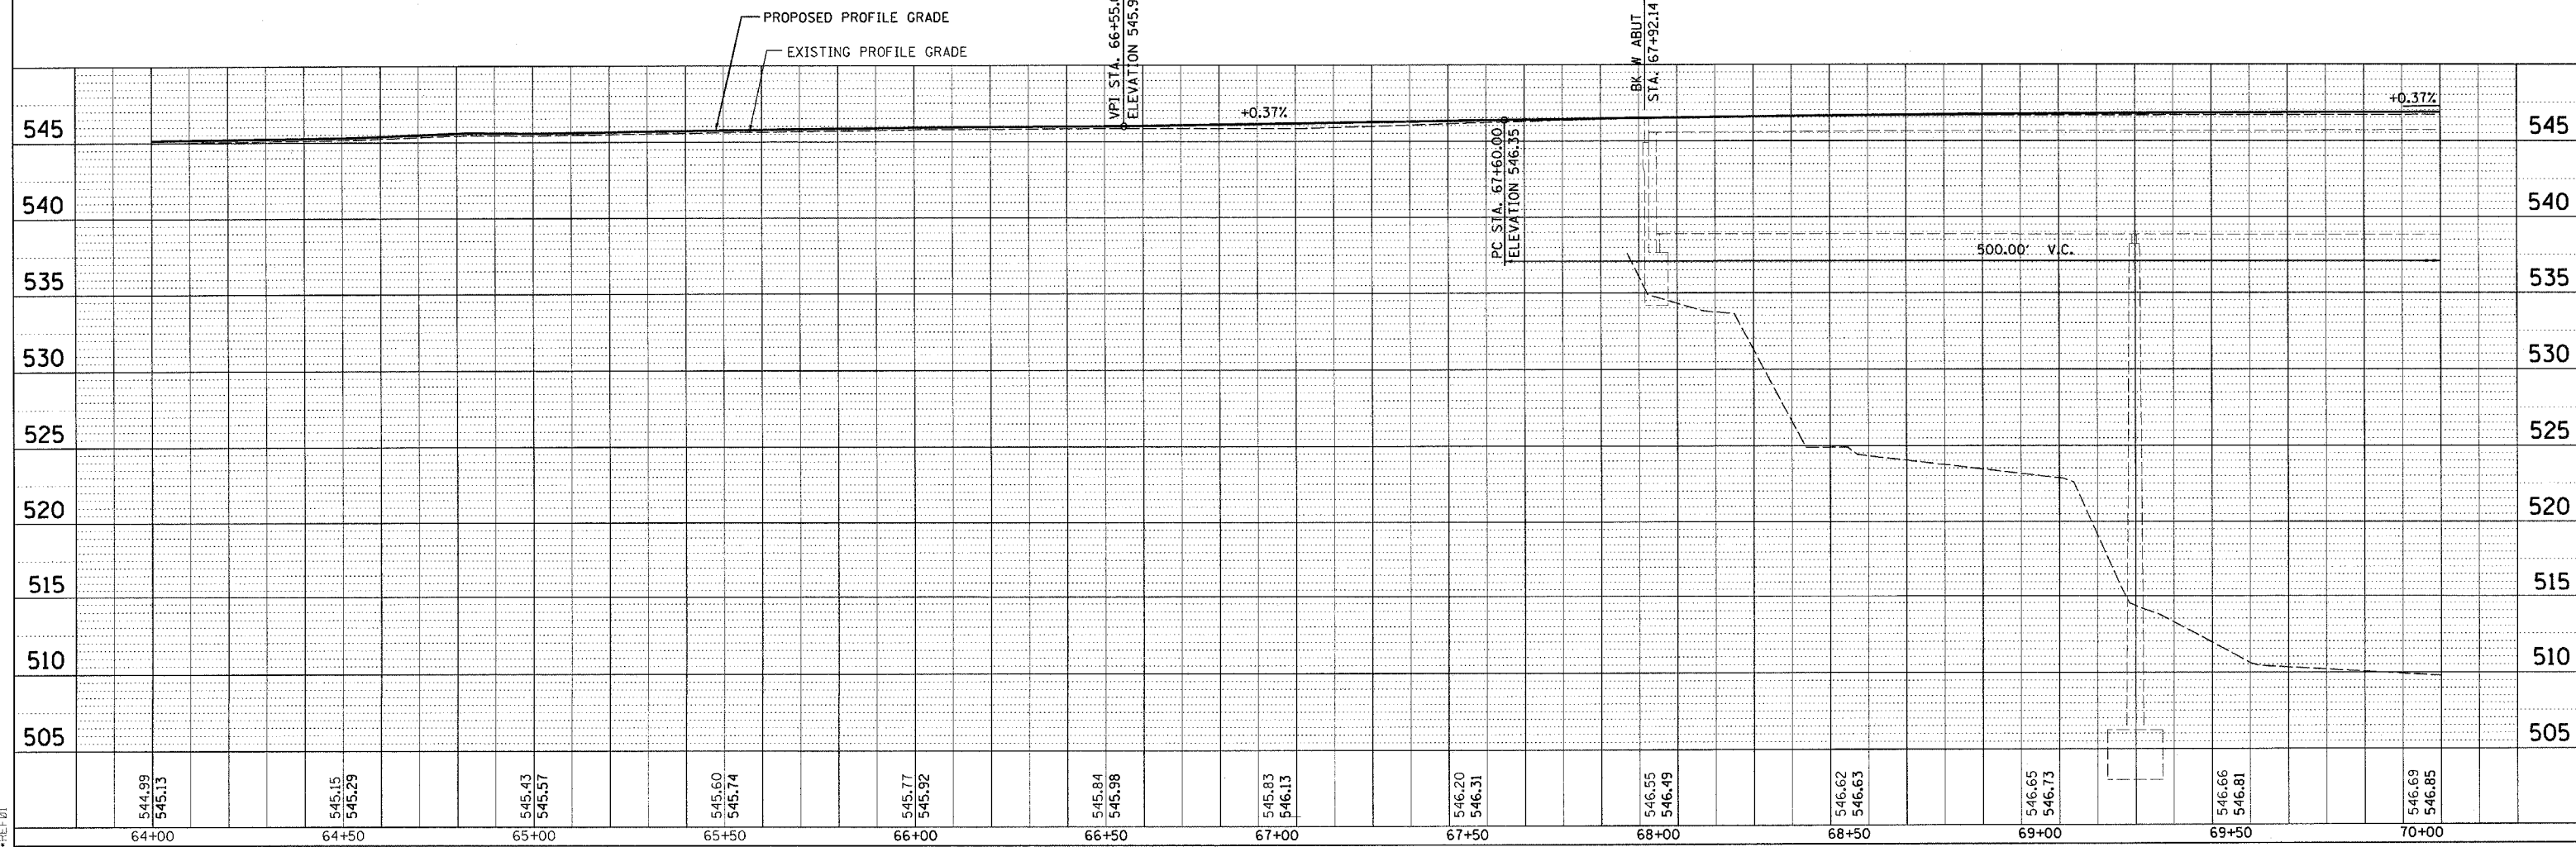

F.A.U. RTE.	SECTION	COUNTY	TOTAL SHEETS	SHEET NO.
•	••	SANGAMON	261	94
STA. 64+00.00		TO STA. 70+00.00		
FED. ROAD DIST. NO.		ILLINOIS FED. AID PROJECT		
• 7978 (OLD US 36) & 7968 (CAMP BUTLER RD)				
•• 3R1BR, BR-1, BR-2, 19RS-8				

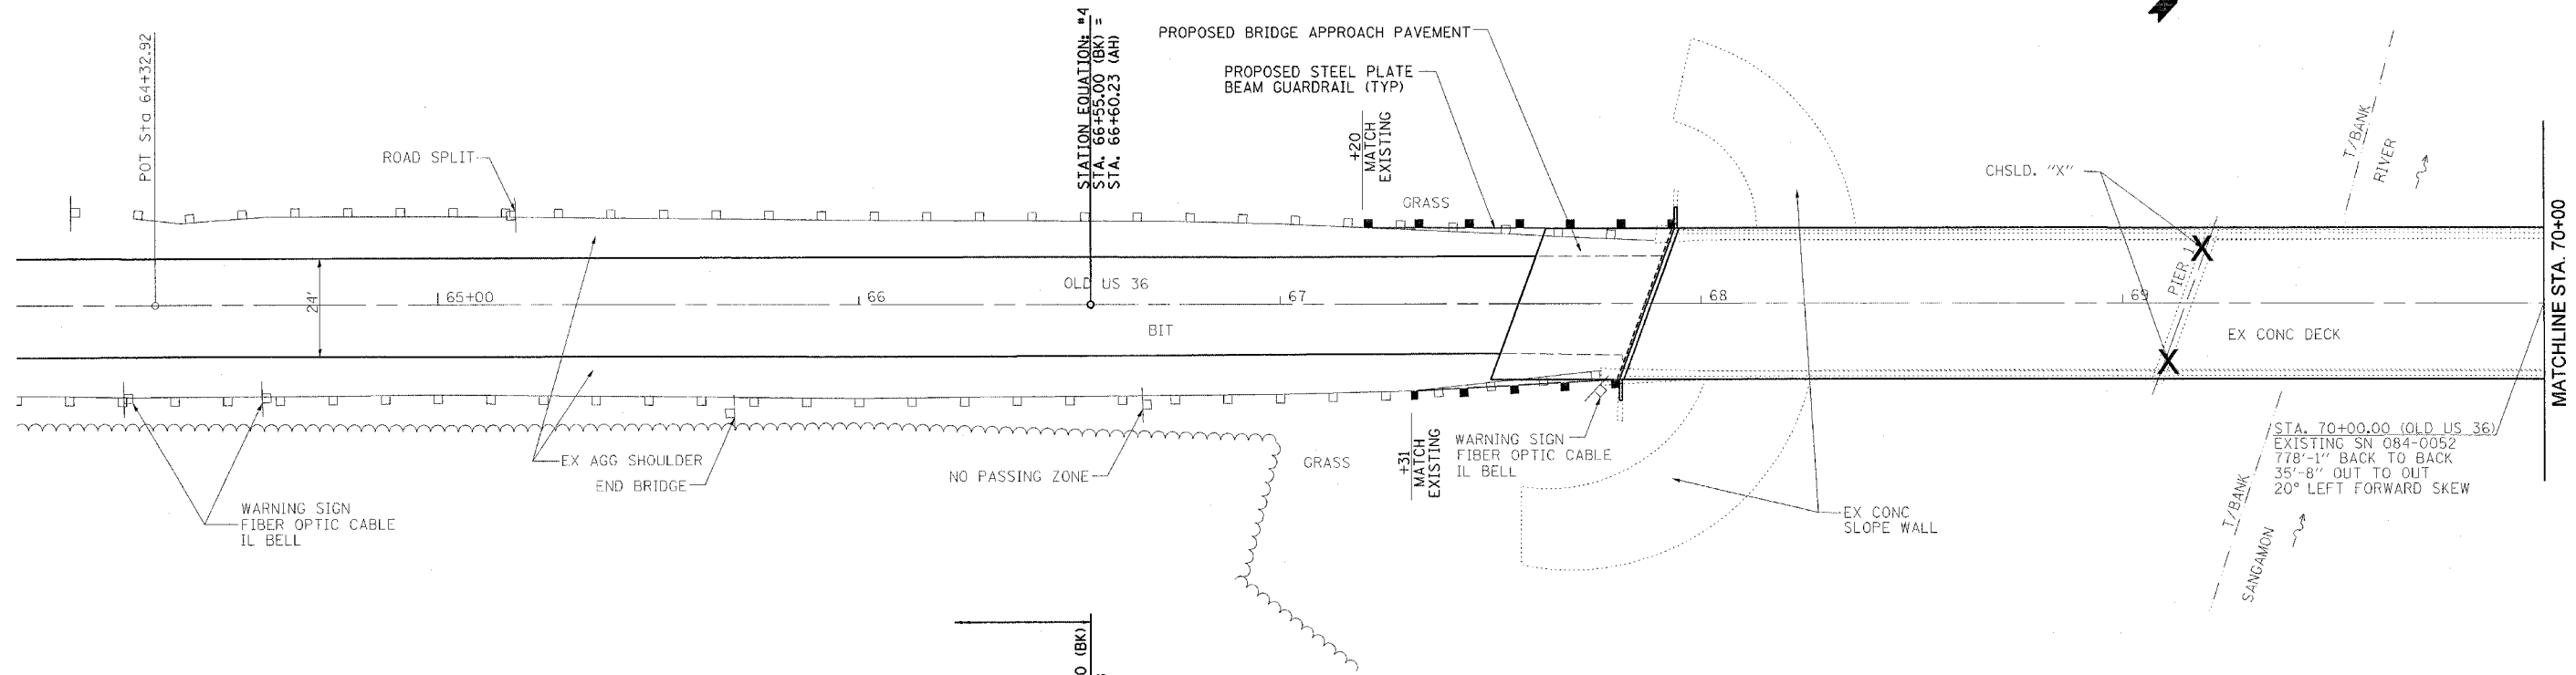

PLAN

BY	DATE
DESIGNED	
CHECKED	
PLOTTED	
NOTE BOOK NO.	
ALIGNMENT CHECKED	
GRADES CHECKED	
STRUCTURE NOTATIONS OK'D	
DATE-TIME	
REF:01	

PROFILE

BY	DATE
DESIGNED	
CHECKED	
PLOTTED	
NOTE BOOK NO.	
ALIGNMENT CHECKED	
GRADES CHECKED	
STRUCTURE NOTATIONS OK'D	
DATE-TIME	
REF:01	

CON-SPEC
DATE-TIME
REF:01