




CONTRACT NO. 72449

F.A.U. RTE.	SECTION	COUNTY	TOTAL SHEETS	SHEET NO.
•	••	SANGAMON	261	96
STA. 76+00.00 TO STA. 81+50.00				
FED. ROAD DIST. NO. ILLINOIS FED. AID PROJECT				
• 7978 (OLD US 36) & 7968 (CAMP BUTLER RD)				
•• 3RIBR, BR-1, BR-2, 19RS-8				

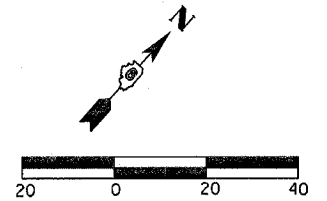

PLAN	DATE
SURVEYED	
ALIGNED	
CHECKED	
BY	
DATE	
NOTE BOOK NO.	
DATE	
FILE NAME	

PROFILE	DATE
SURVEYED	
GRADED	
CHECKED	
BY	
DATE	
NOTE BOOK NO.	
DATE	
STRUCTURE	
NOTARY	
CRD	

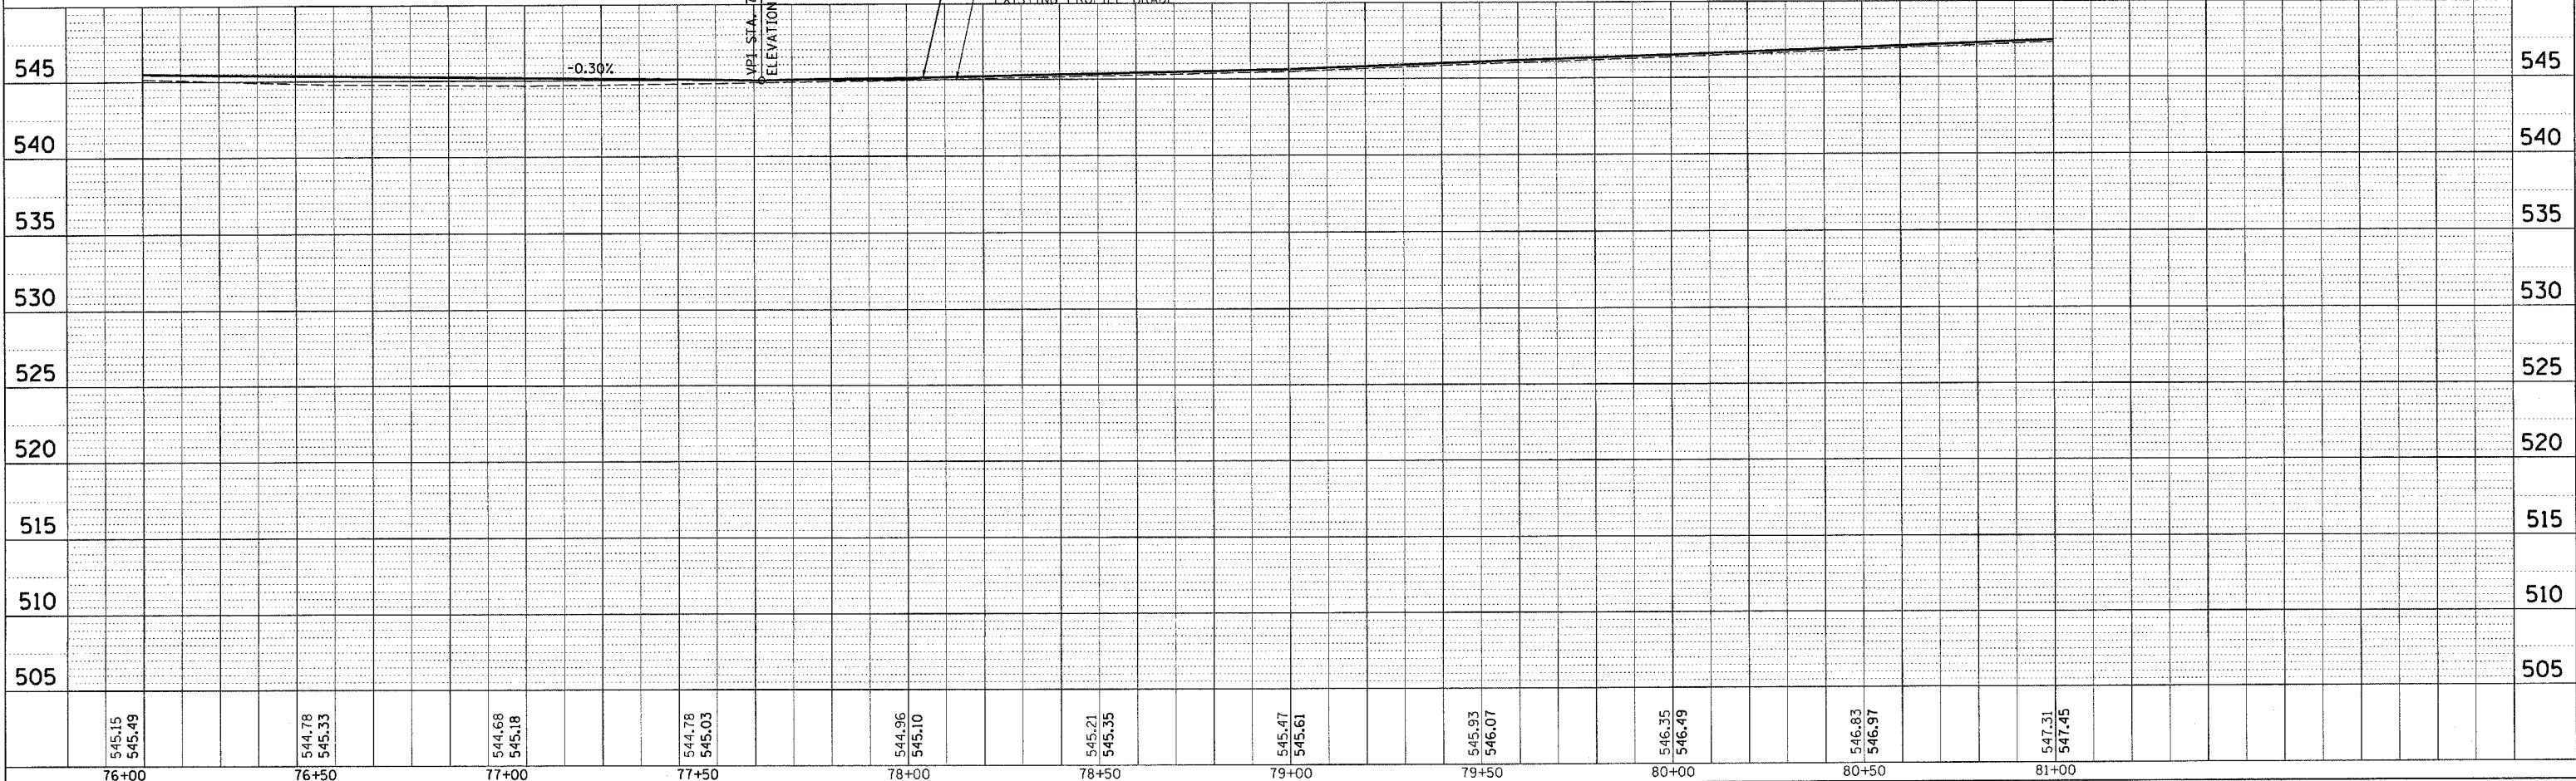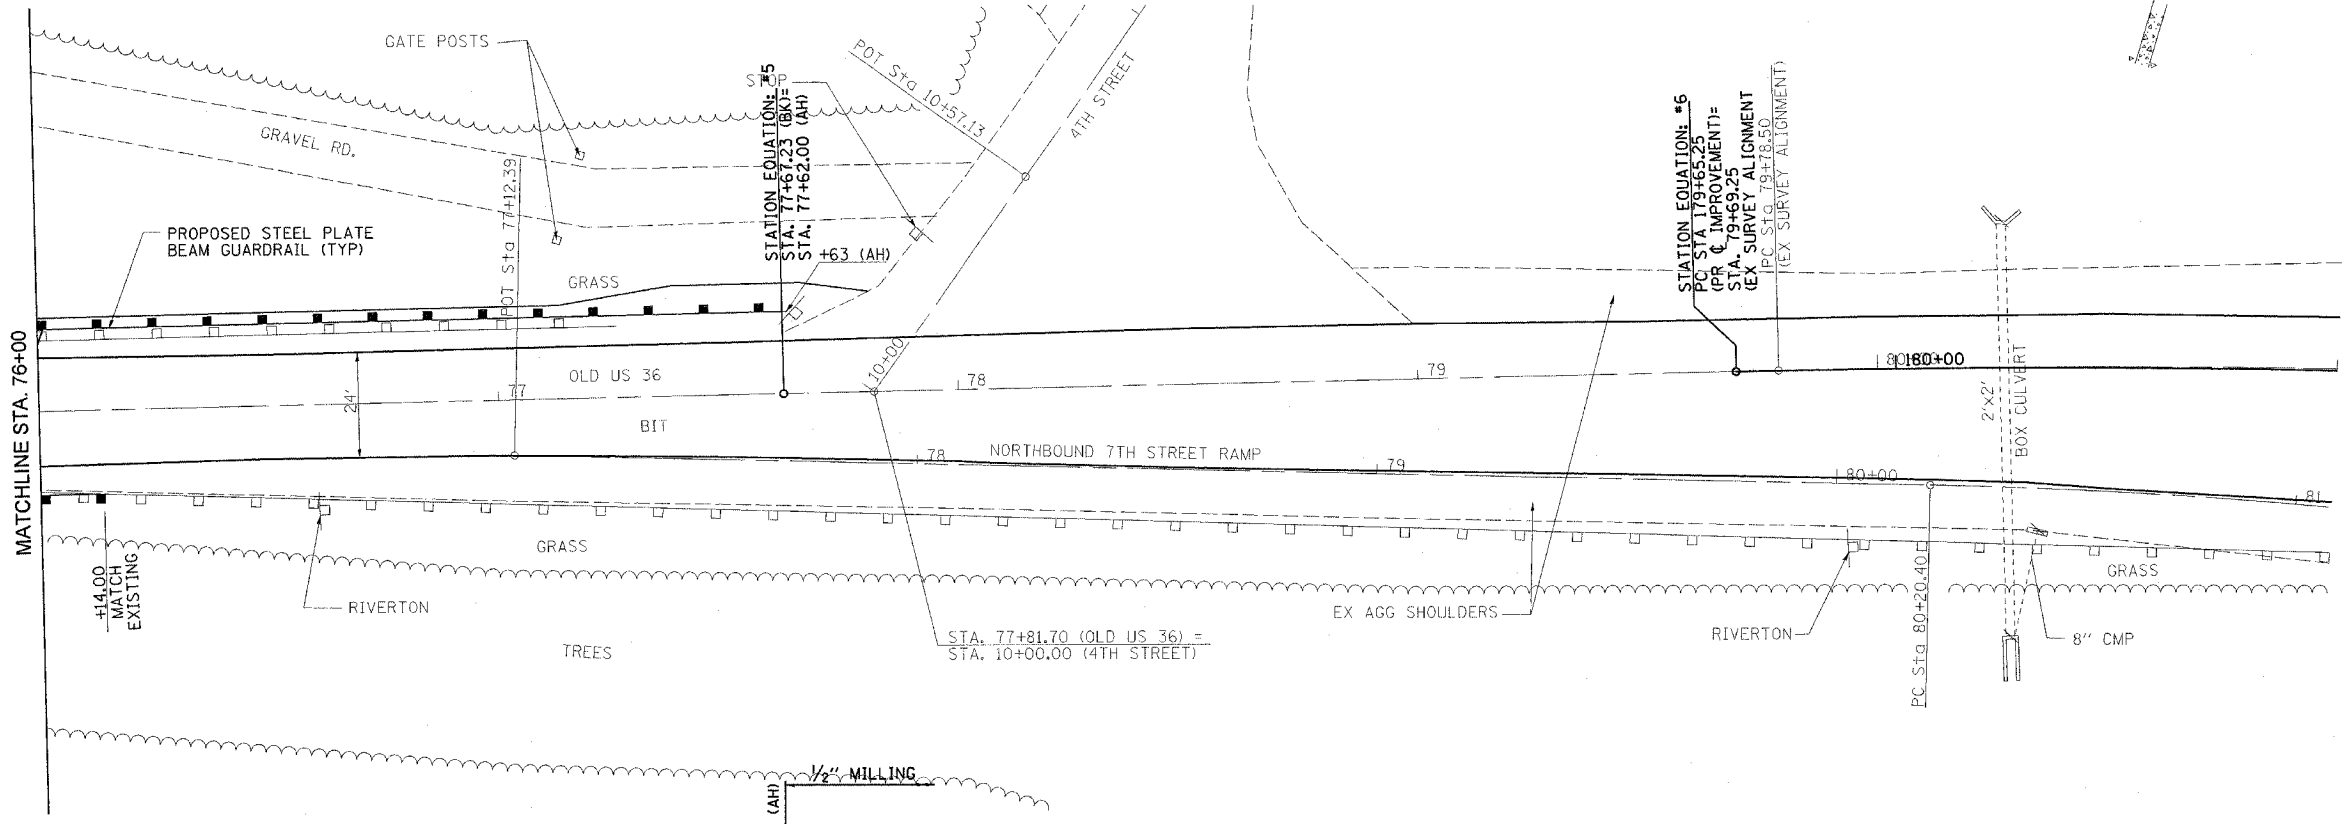

•DGN-SPEC•
•DATE-TIME•
•REF01