


CONTRACT NO. 72449


F.A.J.U. RTE.	SECTION	COUNTY	TOTAL SHEETS	SHEET NO.
•	••	SANGAMON	261	97
STA. 89+00.00 TO STA. 95+00.00				
FED. ROAD DIST. NO. ILLINOIS FED. AID PROJECT				
• 7978 (OLD US 36) & 7968 (CAMP BUTLER RD)				
•• 3R(BR, BR-1, BR-2), 19RS-8				

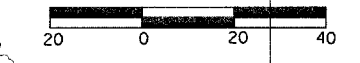

DATE	BY

DATE	BY

DATE	BY

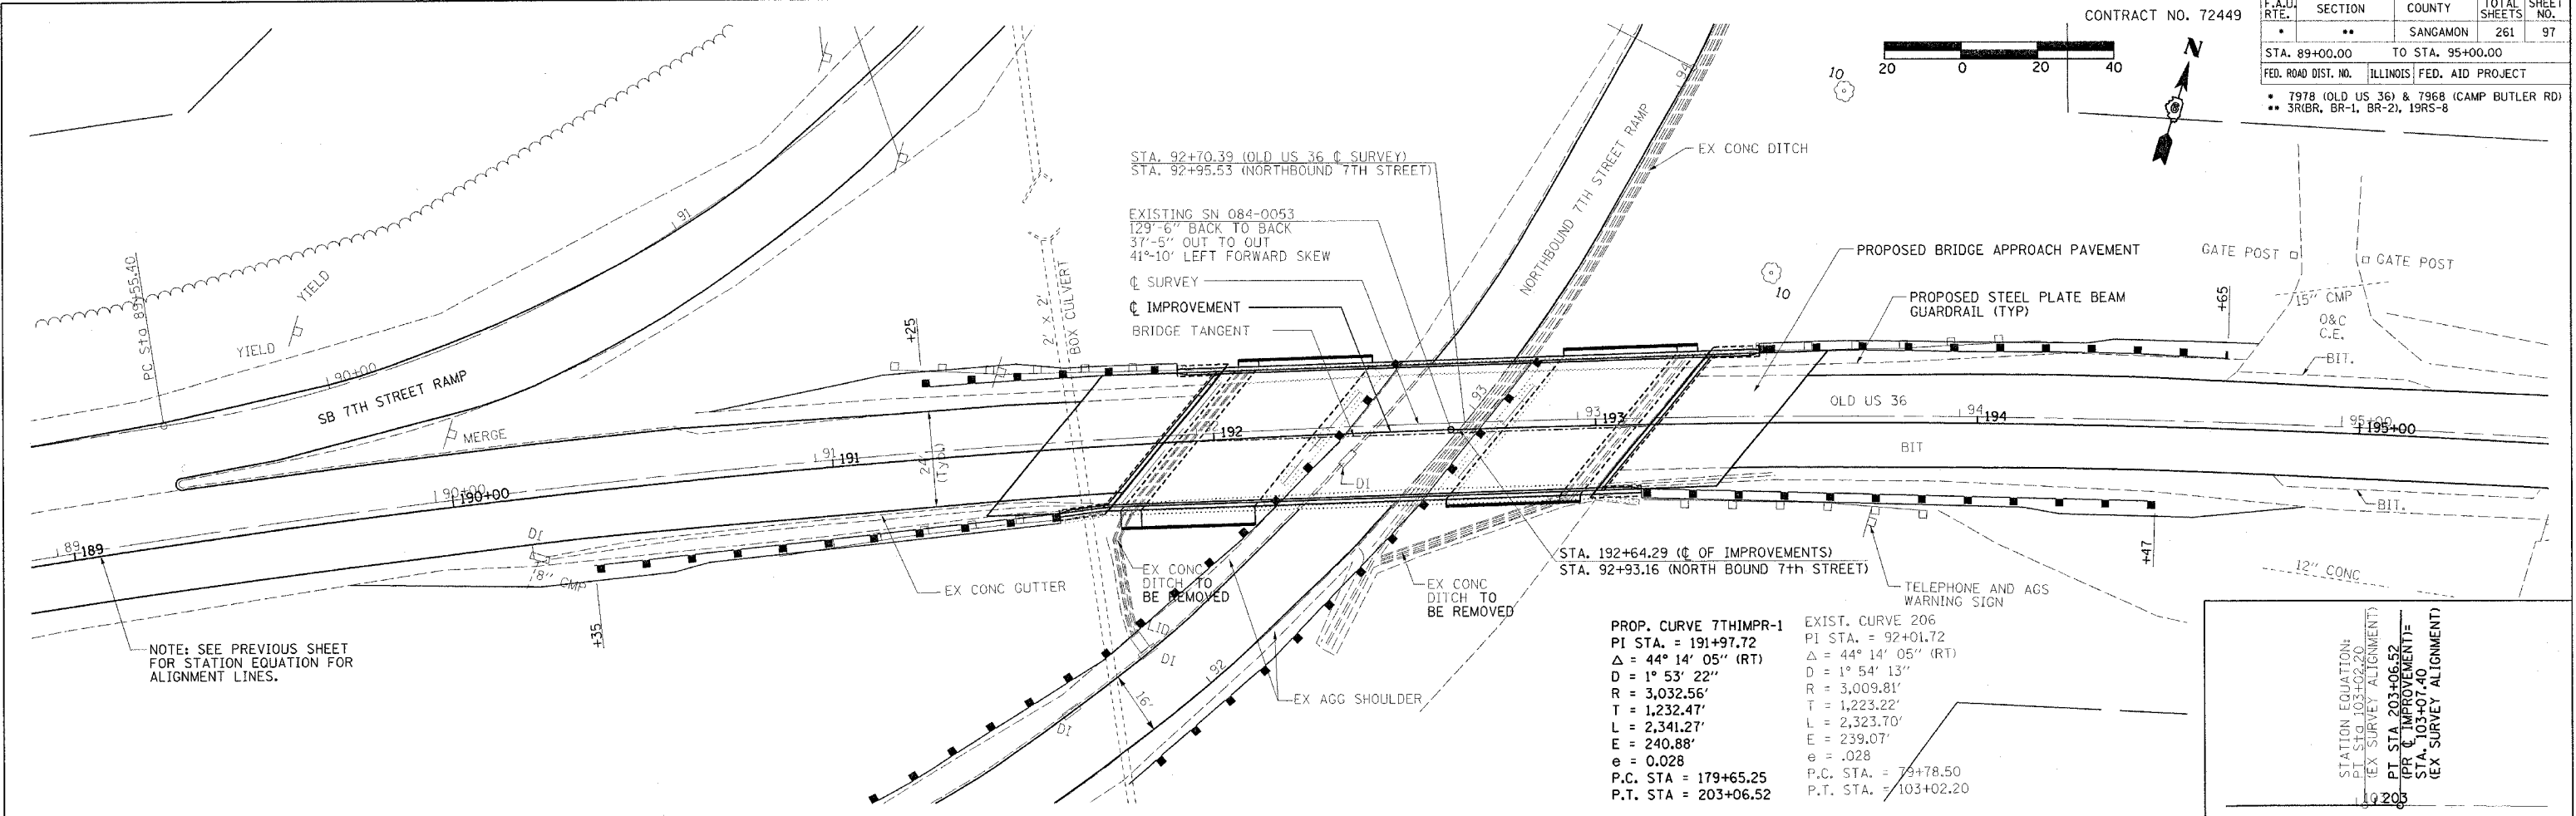

STATION EQUATION:
PT. STA. 103+02.20 (EX SURVEY ALIGNMENT)
PT. STA. 203+06.52 (PR. C IMPROVEMENT)
PT. STA. 103+07.40 (EX SURVEY ALIGNMENT)

