

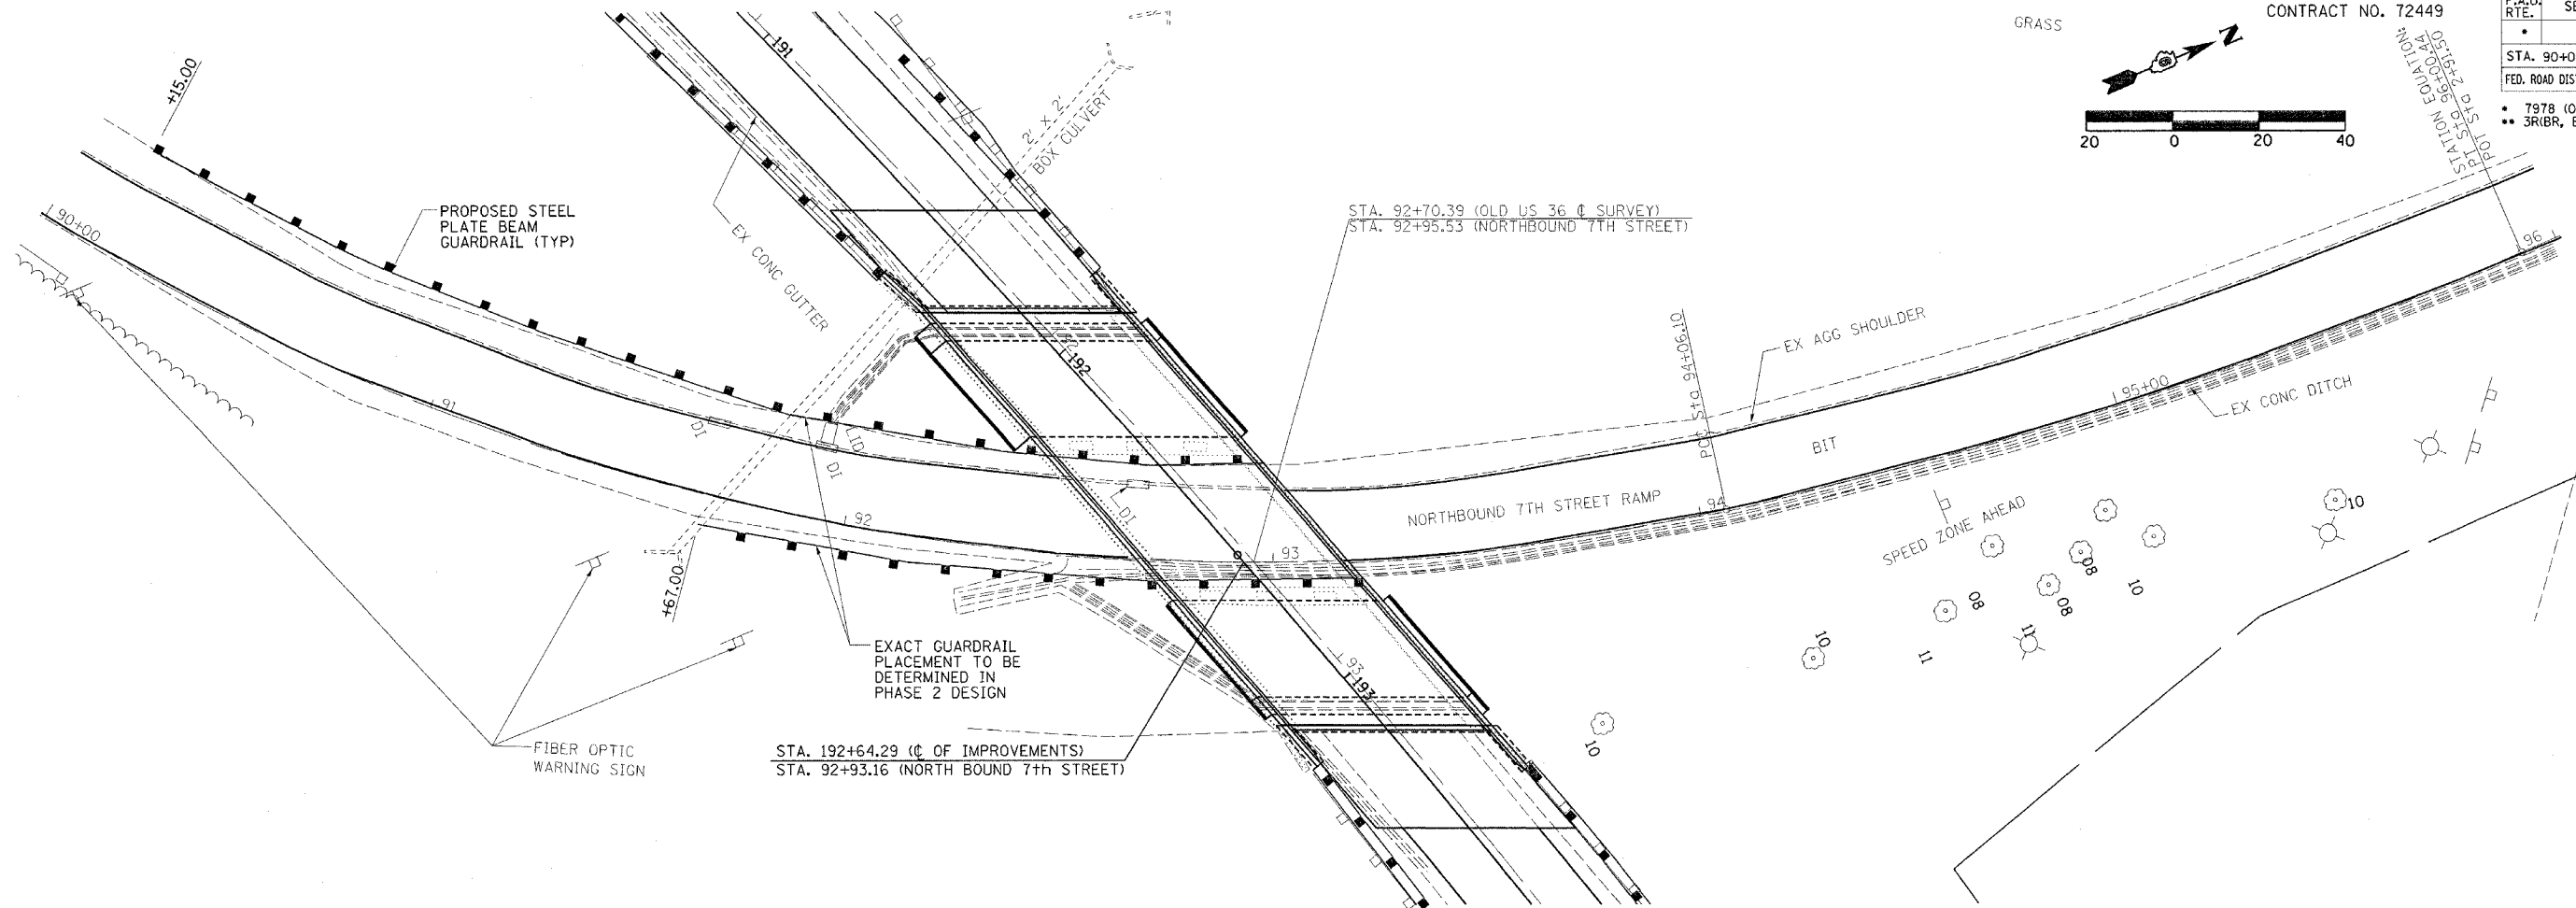


F.A.U. RTE.	SECTION	COUNTY	TOTAL SHEETS	SHEET NO.
•	••	SANGAMON	261	98
STA. 90+00.00		TO STA. 96+00.00		
FED. ROAD DIST. NO.		ILLINOIS FED. AID PROJECT		
<ul style="list-style-type: none"> • 7978 (OLD US 36) & 7968 (CAMP BUTLER RD) •• 3R1BR, BR-1, BR-2, 19RS-8 				

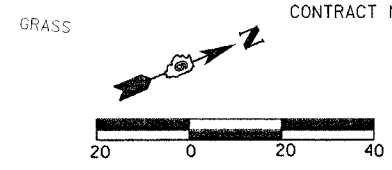

PLAN	DATE
BY	
REVISIONS	
ALIGNED	CHECKED
NOTE BOOK	CHECKED
NO.	CADD FILE NAME

PROFILE	DATE
BY	
GRADES CHECKED	
NOTE BOOK	CHECKED
NO.	SIGNATURE
	NOTATION
	CRAG

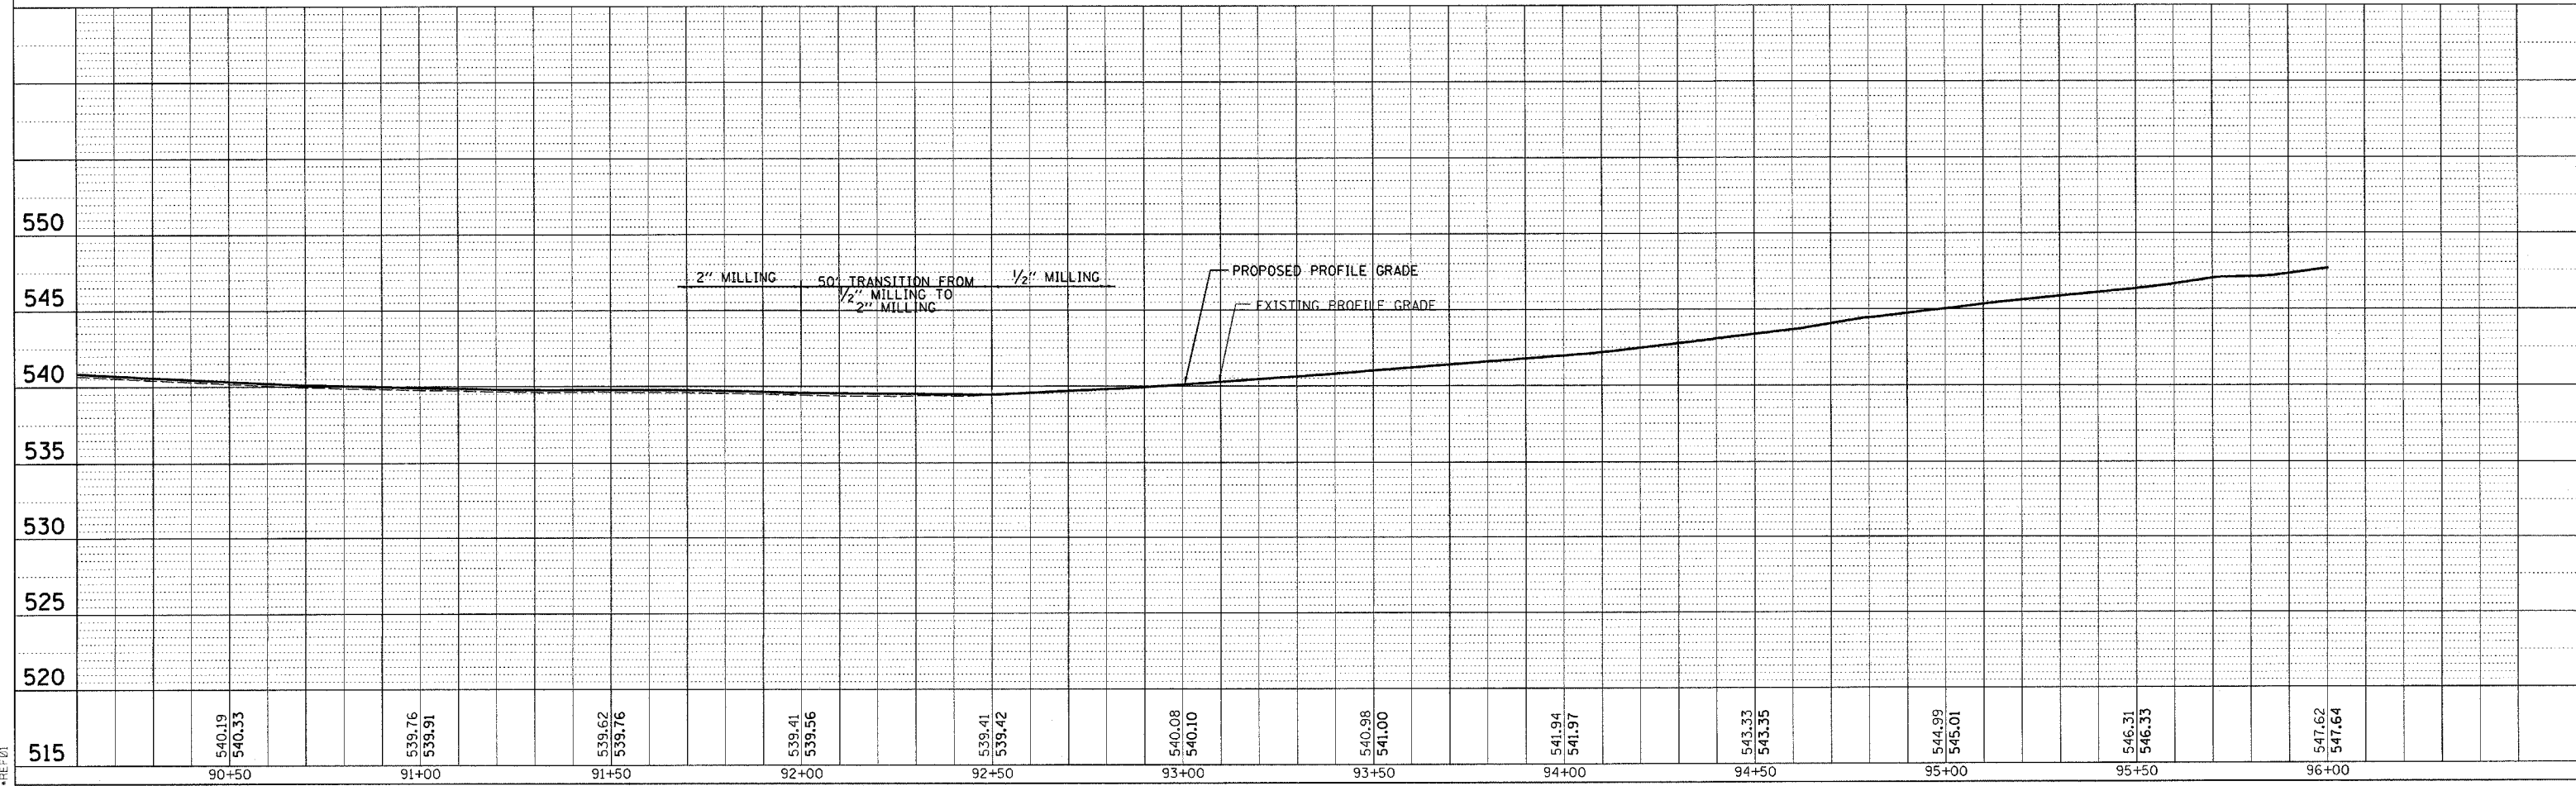

•DGN-SPEC•
•DATE-TIME•
•REF:01