


F.A.U. RTE.	SECTION	COUNTY	TOTAL SHEETS	SHEET NO.
•	••	SANGAMON	261	107


STA. 29+50.00 TO STA. 42+00.00

FED. ROAD DIST. NO. ILLINOIS FED. AID PROJECT
 • 7978 (OLD US 36) & 7968 (CAMP BUTLER RD)
 •• 3R1BR, BR-1, BR-2, 19RS-8

(#14)

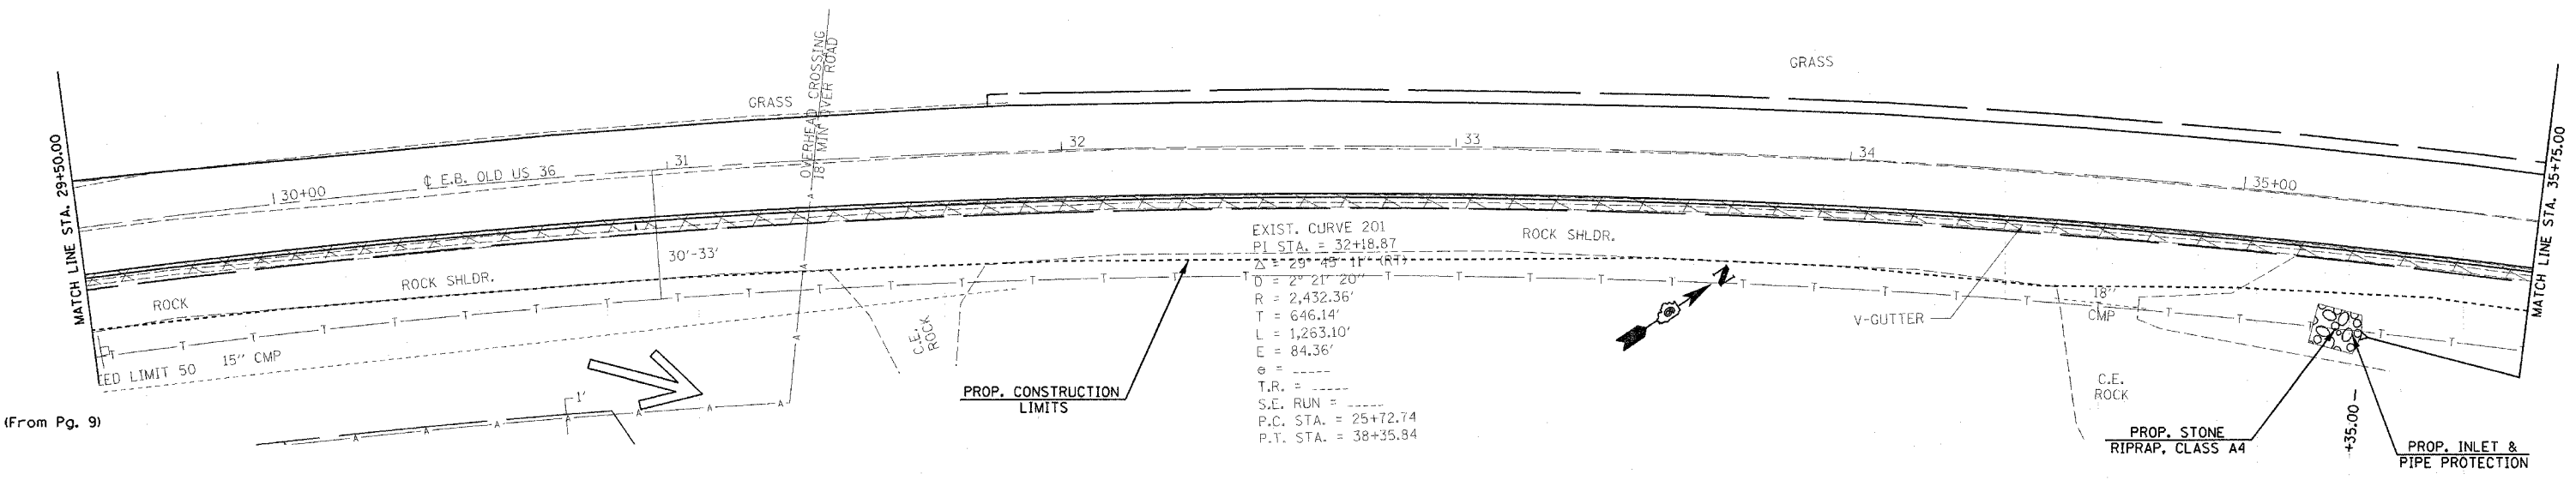

(From Pg. 9)

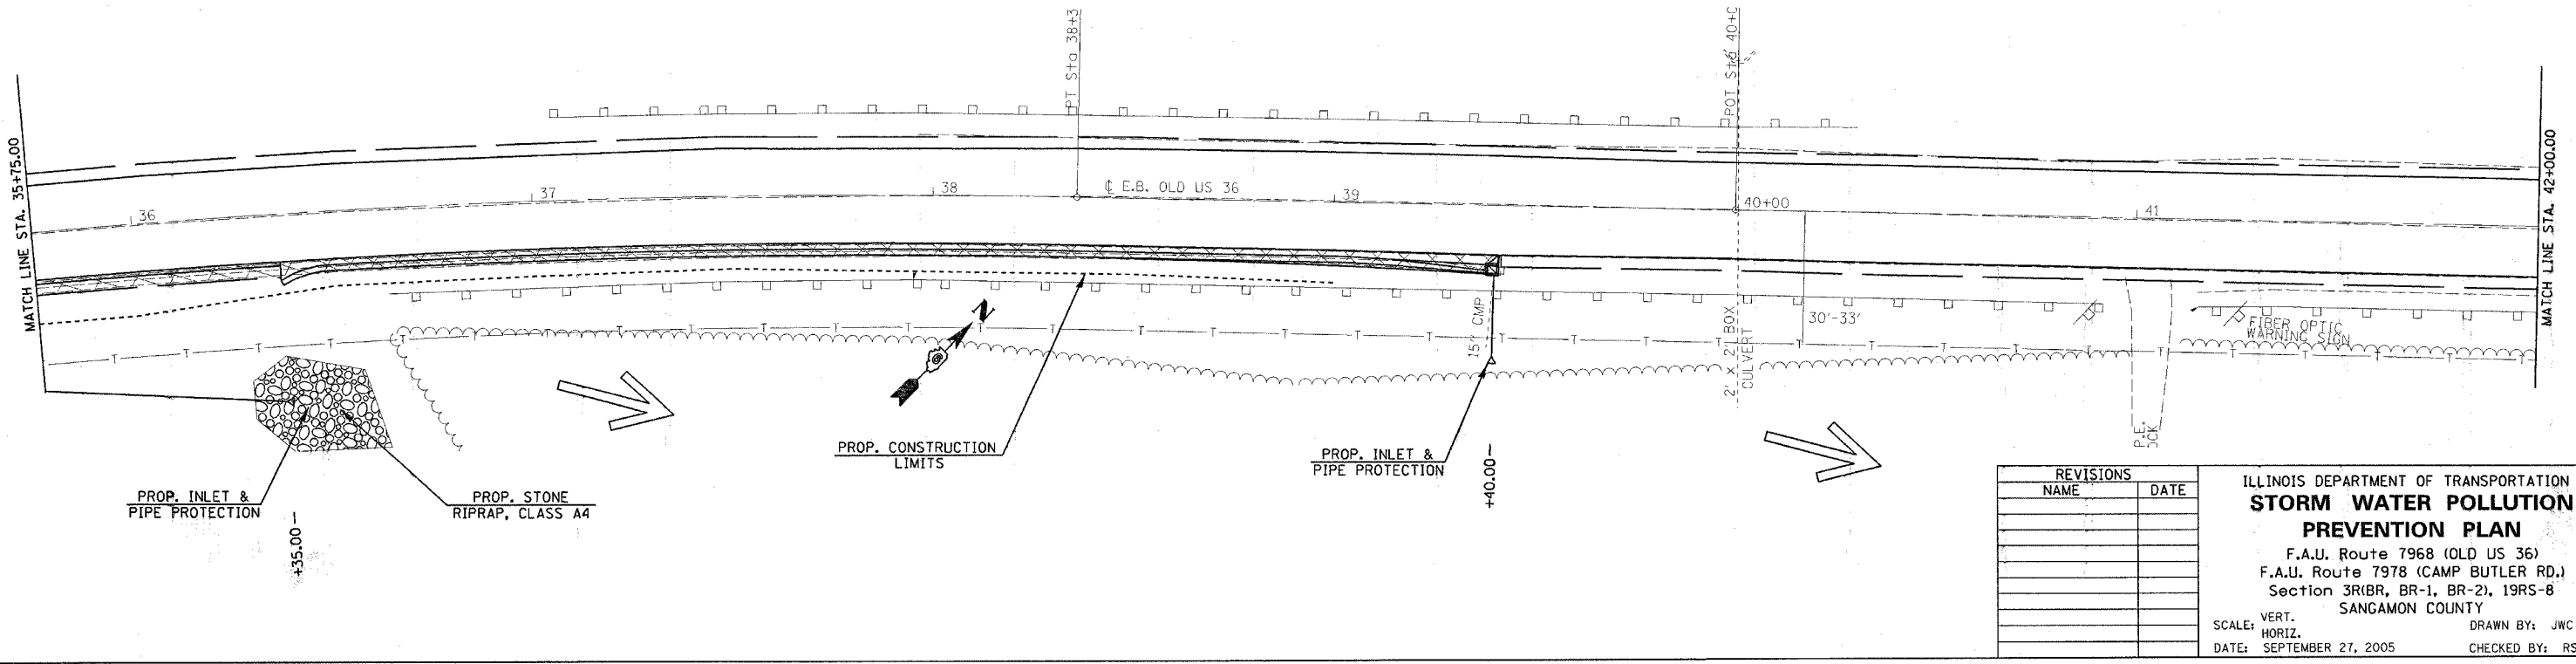

REVISIONS	
NAME	DATE

ILLINOIS DEPARTMENT OF TRANSPORTATION
STORM WATER POLLUTION PREVENTION PLAN
 F.A.U. Route 7968 (OLD US 36)
 F.A.U. Route 7978 (CAMP BUTLER RD.)
 Section 3R1BR, BR-1, BR-2, 19RS-8
 SANGAMON COUNTY
 VERT. SCALE: DRAWN BY: JWC
 HORIZ. SCALE: CHECKED BY: RSC
 DATE: SEPTEMBER 27, 2005

PLOT DATE = 11/2/2005
 FILE NAME = c:\p\4652382\shstormwater\tbl001.dgn
 PLOT SCALE = 20,000% / IN.
 USER NAME = cbrbrers

shstormwater\tbl001.dgn
 Chain: E001