


CONTRACT NO. 72449

F.A.U. RTE.	SECTION	COUNTY	TOTAL SHEETS	SHEET NO.
*	**	SANGAMON	261	108
STA. ***		TO STA. ***		
FED. ROAD DIST. NO.		ILLINOIS FED. AID PROJECT		
* 7978 (OLD US 36) & 7968 (CAMP BUTLER RD.)				
** 3R1BR, BR-1, BR-2, 19RS-8				
*** E.B. OLD US 36 - STA 42+00.00 TO 55+00.00				
*** E.B. CAMP BUTLER RD. - STA 22+00.00 TO 26+19.40				

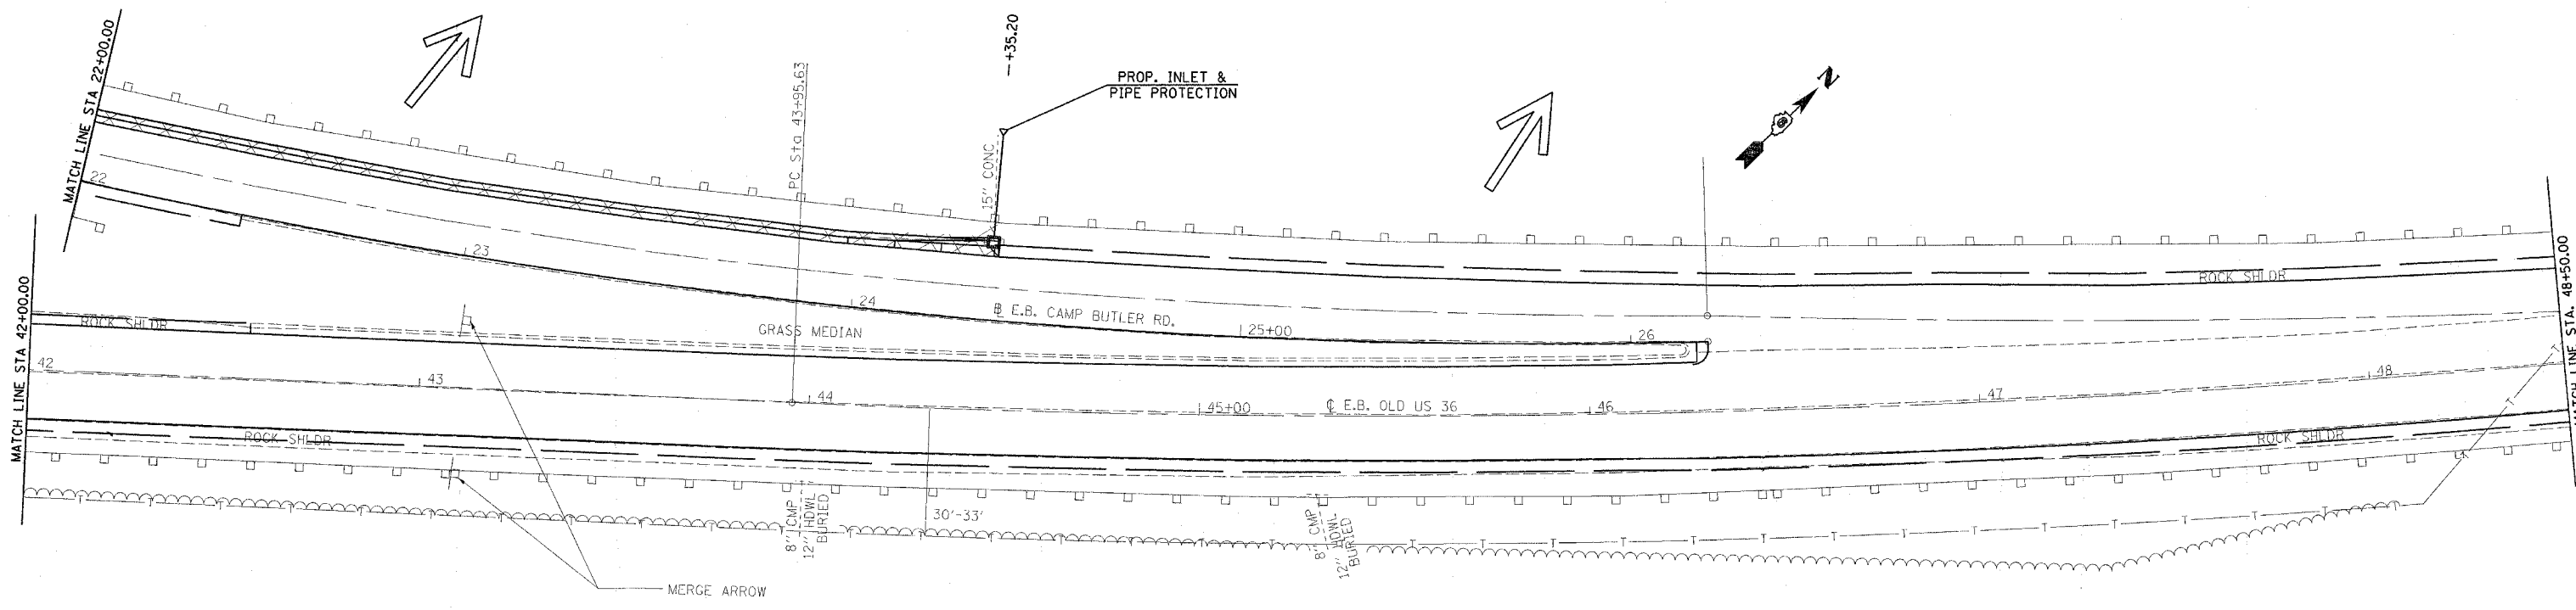

PLOT DATE = 11/2/2005
 FILE NAME = c:\cadd\1105\110505\110505.dgn
 PLOT SCALE = 20,000 / IN.
 USER NAME = cbrnars

REVISIONS	
NAME	DATE

ILLINOIS DEPARTMENT OF TRANSPORTATION
STORM WATER POLLUTION PREVENTION PLAN
 F.A.U. Route 7968 (OLD US 36)
 F.A.U. Route 7978 (CAMP BUTLER RD.)
 Section 3R1BR, BR-1, BR-2, 19RS-8
 SANGAMON COUNTY

SCALE: VERT. DRAWN BY: JWC
 HORIZ. CHECKED BY: RSC
 DATE: SEPTEMBER 27, 2005

(E.B. OLD US 36 & E.B. CAMP BUTLER RD.)

shterosioncontrols001.dgn
 Chaint E001