


CONTRACT NO. 72449

F.A.U. RTE.	SECTION	COUNTY	TOTAL SHEETS	SHEET NO.
*	**	SANGAMON	261	109
STA. 16+50.00		TO STA. 22+00.00		
FED. ROAD DIST. NO. ILLINOIS FED. AID PROJECT				
* 7978 (OLD US 36) & 7968 (CAMP BUTLER RD.)				
** 3R(BR, BR-1, BR-2), 19RS-8				

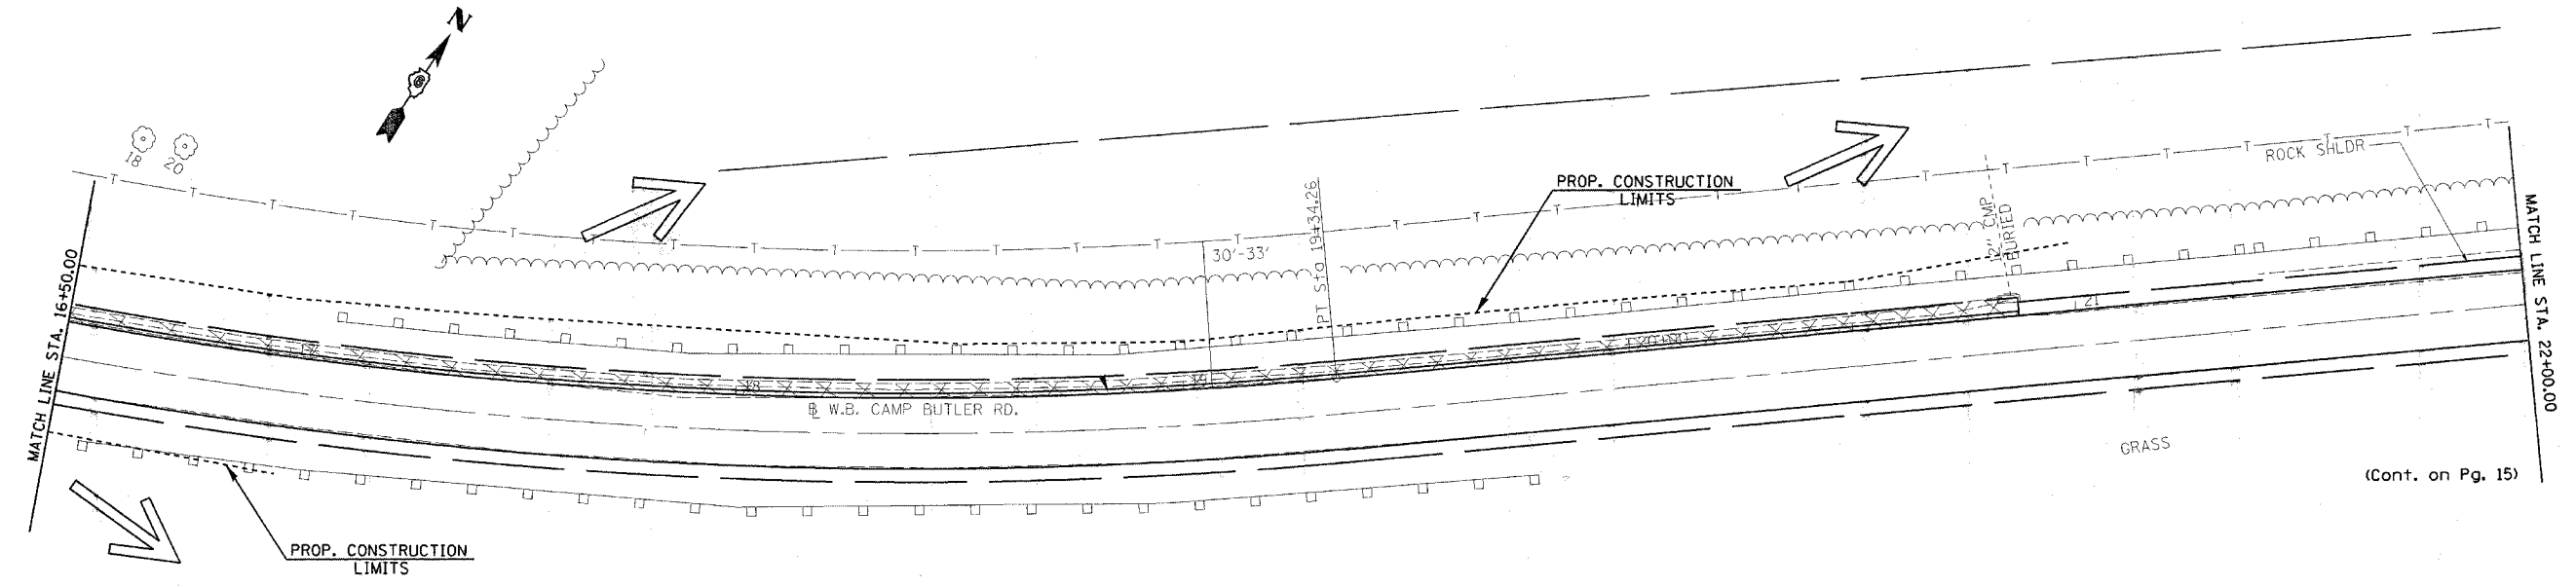

(Cont. on Pg. 15)

PLOT DATE = 11/2/2005
 FILE NAME = c:\p02005\sherosioncontrol\sherosioncontrol.dgn
 PLOT SCALE = 20.0000 / IN.
 USER NAME = cbrnrs

sherosioncontrol-006.dgn
 Chaint R006

REVISIONS	
NAME	DATE

ILLINOIS DEPARTMENT OF TRANSPORTATION
STORM WATER POLLUTION PREVENTION PLAN
 F.A.U. Route 7968 (OLD US 36)
 F.A.U. Route 7978 (CAMP BUTLER RD.)
 Section 3R(BR, BR-1, BR-2), 19RS-8
 SANGAMON COUNTY

SCALE: VERT. DRAWN BY: JWC
 HORIZ. CHECKED BY: RSC
 DATE: AUGUST 9, 2005

(W.B. CAMP BUTLER RD.)