

CONTRACT NO. 72449

F.A.U. RTE.	SECTION	COUNTY	TOTAL SHEETS	SHEET NO.
.	**	SANGAMON	261	117
STA. *** TO STA. ***				
FED. ROAD DIST. NO. ILLINOIS FED. AID PROJECT				
• 7978 (OLD US 36) & 7968 (CAMP BUTLER RD.)				
•• 3R(BR, BR-1, BR-2), 19RS-8				
*** E.B. OLD US 36 - STA 55+00.00 TO STA 59+50.82				
*** W.B. OLD US 36 - STA 55+00.00 TO STA 61+50.00				

PAVEMENT MARKING LEGEND

(THERMOPLASTIC)


(A) PAVEMENT MARKING - LINE - 5" WHITE (SOLID)
 (B) PAVEMENT MARKING - LINE - 5" YELLOW (SOLID)
 (C) PAVEMENT MARKING - LINE - 5" YELLOW (SKIP-DASH)
 (D) PAVEMENT MARKING - LINE - 5" DOUBLE YELLOW (SOLID)
 (E) PAVEMENT MARKING - LINE - 6" WHITE (SOLID)
 (F) PAVEMENT MARKING - LINE - 6" WHITE (SKIP-DASH)
 (G) PAVEMENT MARKING - LINE - 12" YELLOW (SOLID)

(PERFORMED PLASTIC, TYPE B)

(H) PAVEMENT MARKING - LINE - 5" WHITE (SKIP - DASH)
 (I) PAVEMENT MARKING - LINE - 6" WHITE (SOLID)
 (J) PAVEMENT MARKING - LINE - 6" WHITE (SKIP - DASH)
 (K) PAVEMENT MARKING - LINE - 24" WHITE (SOLID)
 (L) PAVEMENT MARKING - LETTERS & SYMBOLS WHITE (SOLID)

(PAINT)

(M) PAVEMENT MARKING - LINE - 5" WHITE (SOLID)
 (N) PAVEMENT MARKING - LINE - 8" WHITE (SOLID)
 (O) PAVEMENT MARKING - LINE - 5" WHITE (SKIP - DASH)
 (P) PAVEMENT MARKING - LINE - 5" YELLOW (SOLID)
 (Q) PAVEMENT MARKING - LINE - 5" YELLOW (SKIP - DASH)
 (R) PAVEMENT MARKING - LINE - 5" DOUBLE YELLOW (SOLID)

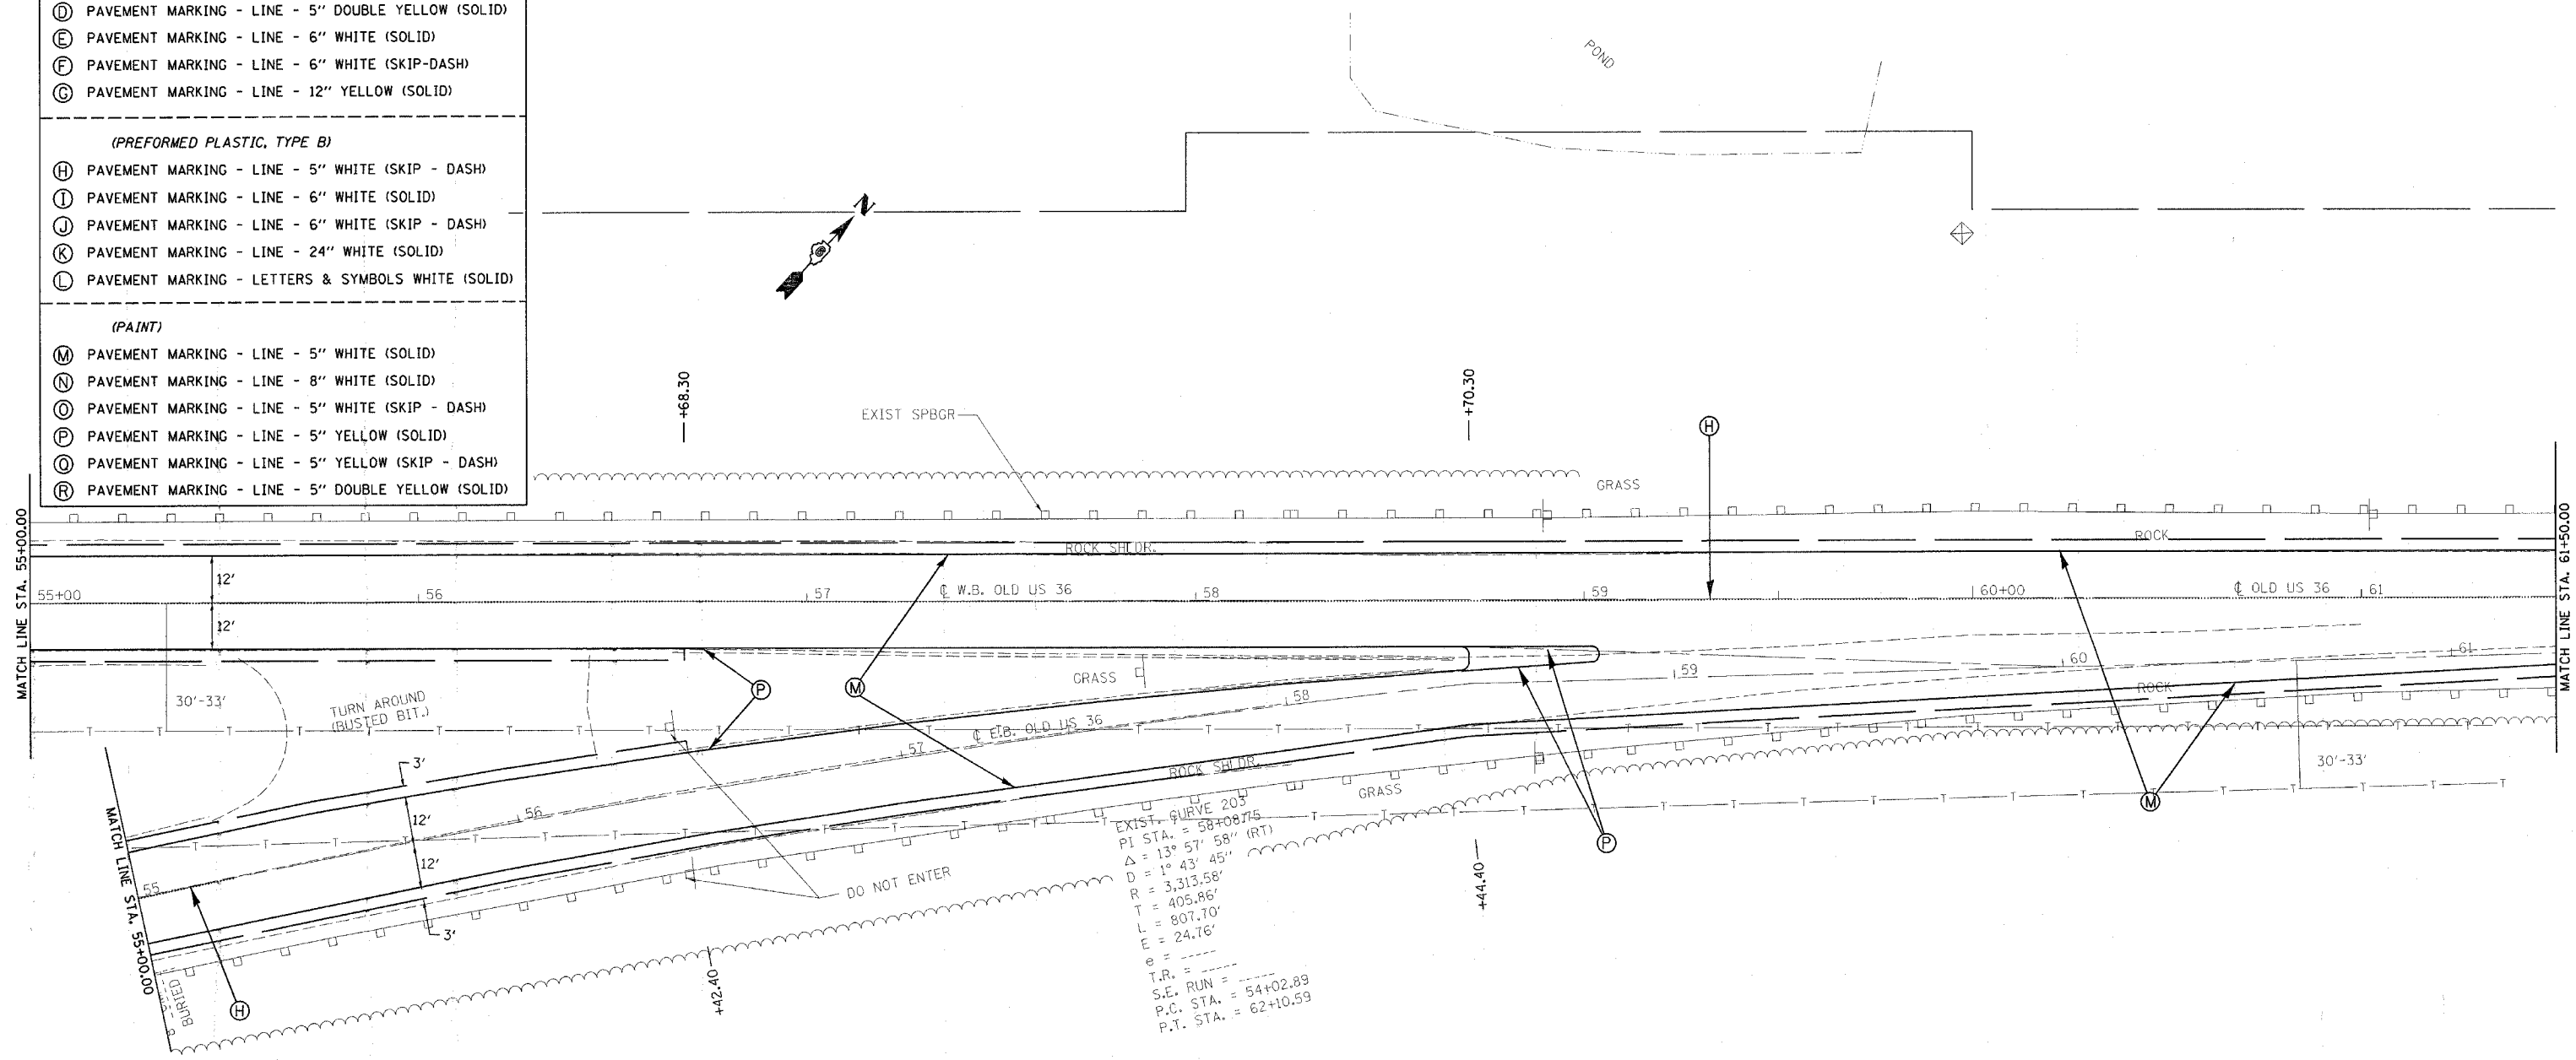

PLOT DATE = 11/27/2005
 FILE NAME = c:\pavement\mkinge03015.dgn
 PLOT SCALE = 24.8000' / IN.
 USER NAME = c04jv

shtpavementmarkinge03015.dgn
 Chain E803

REVISIONS	
NAME	DATE

ILLINOIS DEPARTMENT OF TRANSPORTATION
PAVEMENT MARKING DETAILS
 F.A.U. Route 7978 (OLD US 36) &
 F.A.U. Route 7968 (CAMP BUTLER RD)
 Section: 3R(BR, BR-1, BR-2), 19RS-8
 SANGAMON COUNTY
 SCALE: VERT. _____
 HORIZ. _____
 DATE: JULY 20, 2005
 DRAWN BY: JWC
 CHECKED BY: RSC

(E.B. & W.B. OLD US 36)