


F.A.U. RTE.	SECTION	COUNTY	TOTAL SHEETS	SHEET NO.
*	**	SANGAMON	261	120
STA. ***		TO STA. ***		
FED. ROAD DIST. NO. ILLINOIS FED. AID PROJECT				
* 7968 (US 36) & 7968 (CAMP BUTLER RD.)				
** 3R(BR, BR-1, BR-2), 19RS-8				
*** OLD US 36 - STA 180+45.30 TO STA 186+85.30				
**** 7TH ST ENTR. RAMP - STA 80+58.94 TO STA 87+00.00				
***** 7TH ST EXIT RAMP - STA 84+03.26 TO STA 87+10.76				

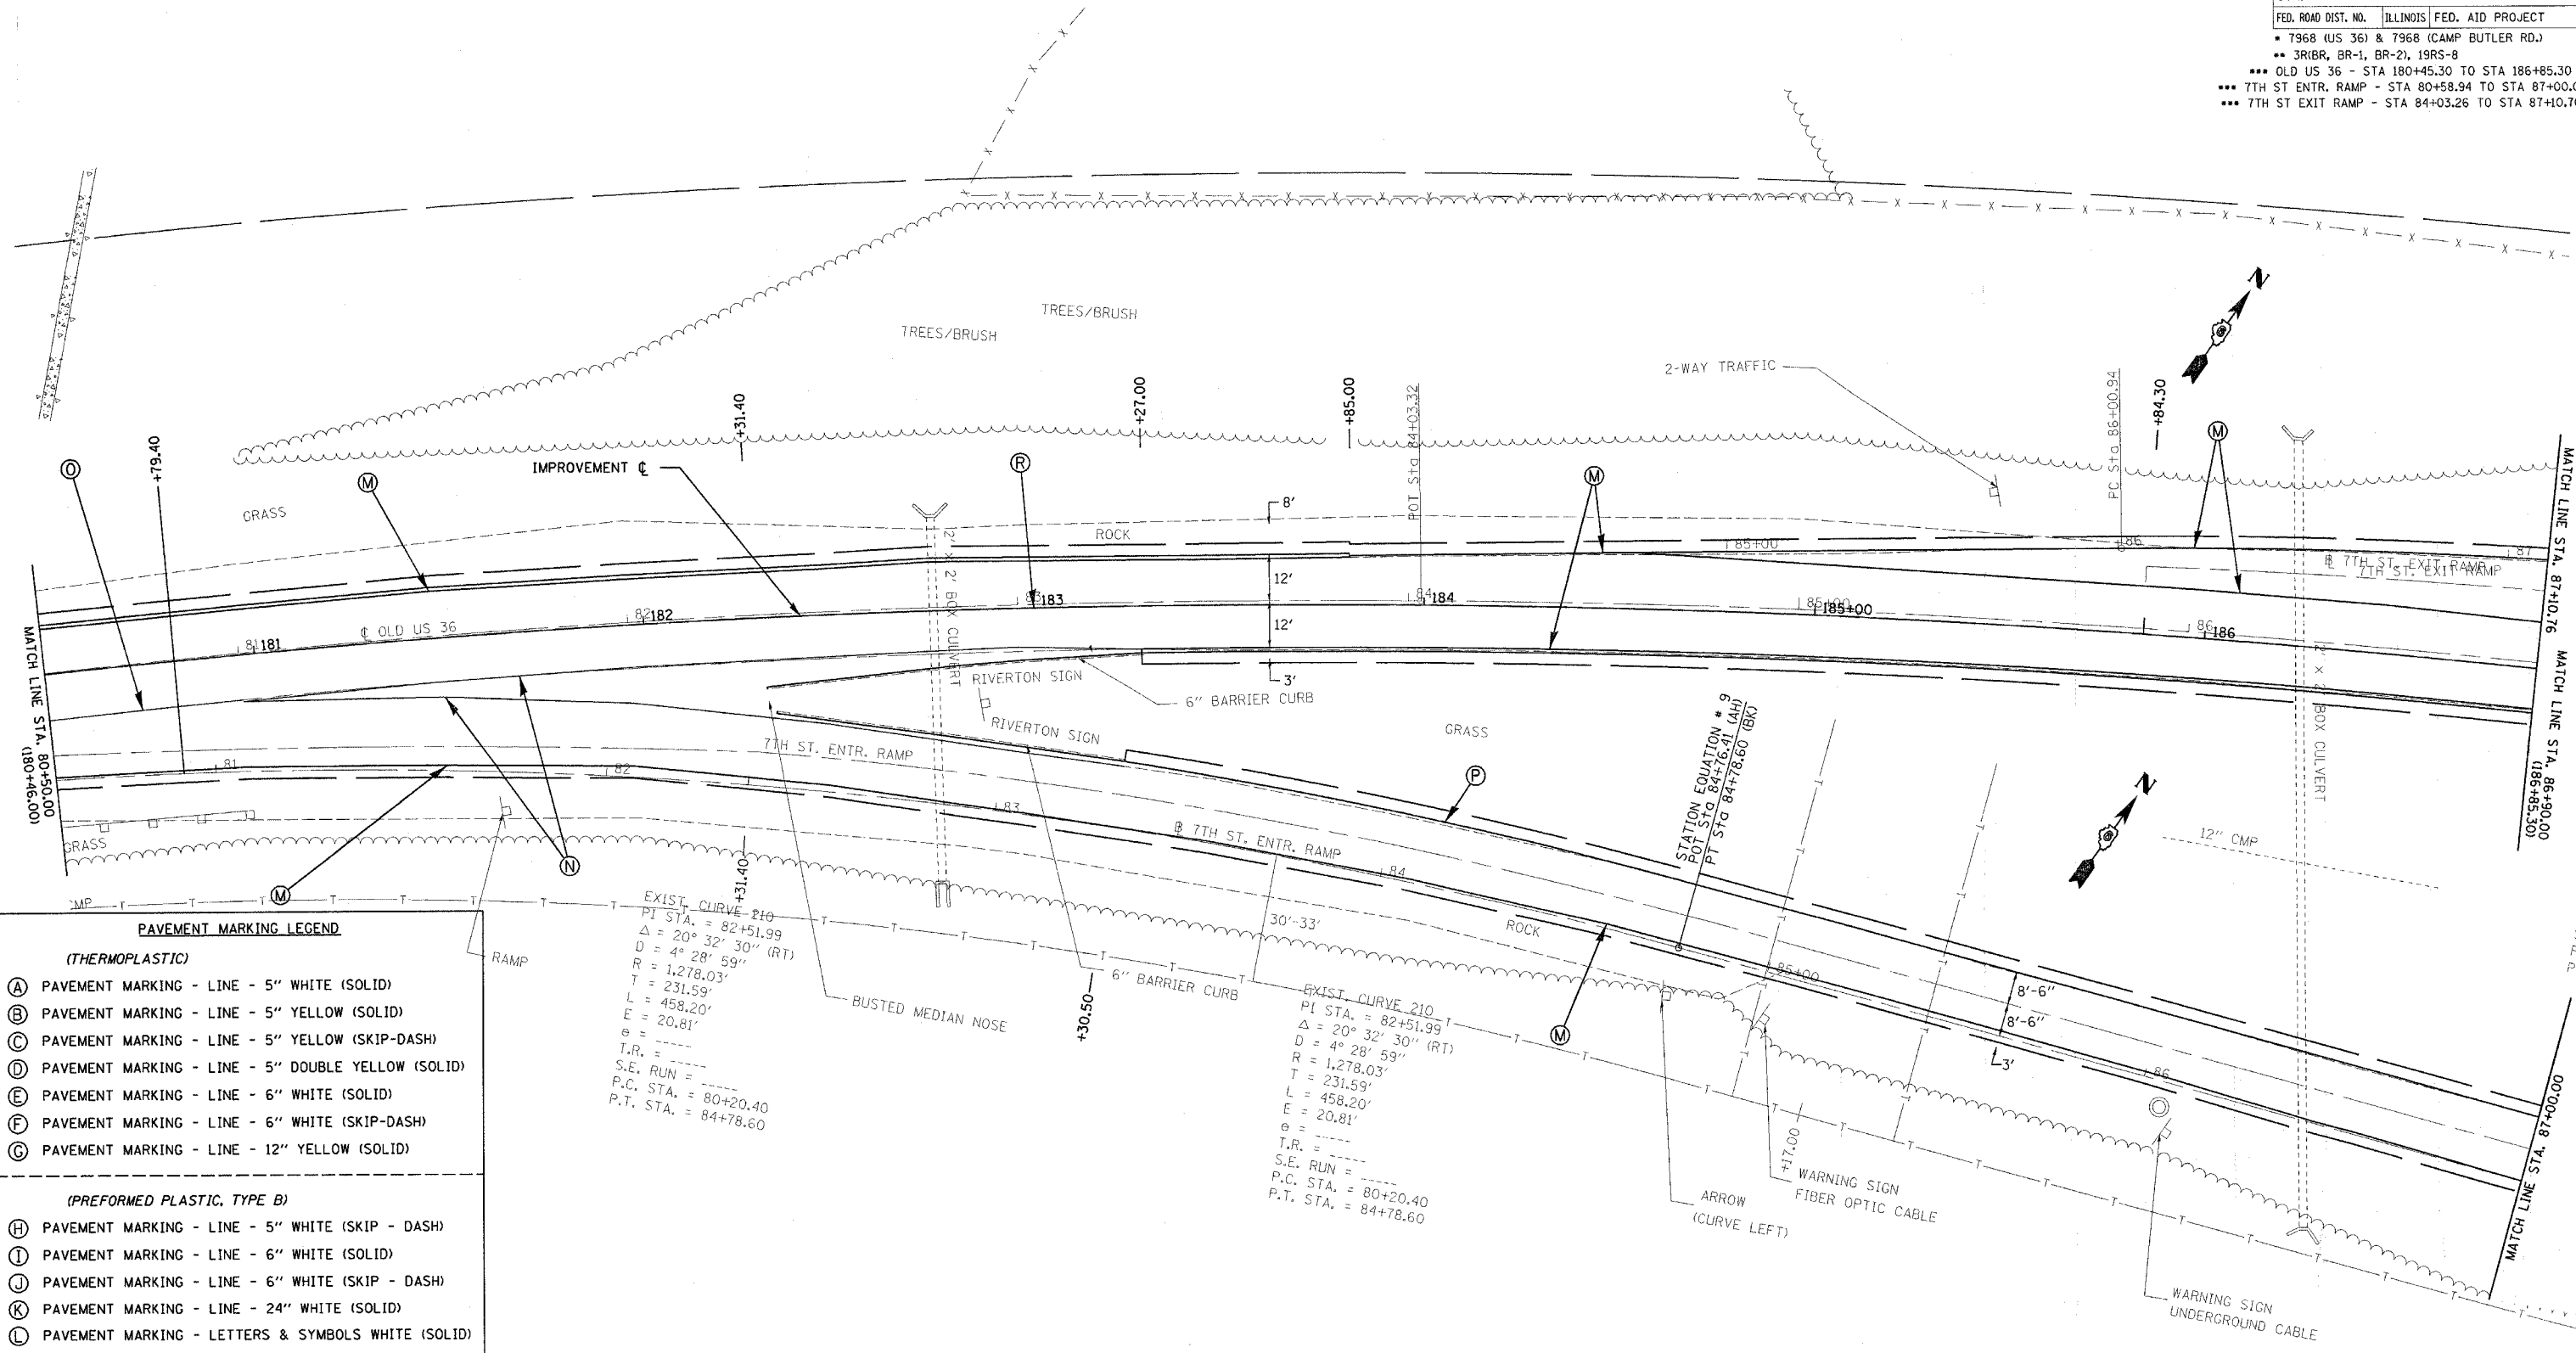

PAVEMENT MARKING LEGEND

(THERMOPLASTIC)

- (A) PAVEMENT MARKING - LINE - 5" WHITE (SOLID)
- (B) PAVEMENT MARKING - LINE - 5" YELLOW (SOLID)
- (C) PAVEMENT MARKING - LINE - 5" YELLOW (SKIP-DASH)
- (D) PAVEMENT MARKING - LINE - 5" DOUBLE YELLOW (SOLID)
- (E) PAVEMENT MARKING - LINE - 6" WHITE (SOLID)
- (F) PAVEMENT MARKING - LINE - 6" WHITE (SKIP-DASH)
- (G) PAVEMENT MARKING - LINE - 12" YELLOW (SOLID)

(PREFORMED PLASTIC, TYPE B)

- (H) PAVEMENT MARKING - LINE - 5" WHITE (SKIP - DASH)
- (I) PAVEMENT MARKING - LINE - 6" WHITE (SOLID)
- (J) PAVEMENT MARKING - LINE - 6" WHITE (SKIP - DASH)
- (K) PAVEMENT MARKING - LINE - 24" WHITE (SOLID)
- (L) PAVEMENT MARKING - LETTERS & SYMBOLS WHITE (SOLID)

(PAINT)

- (M) PAVEMENT MARKING - LINE - 5" WHITE (SOLID)
- (N) PAVEMENT MARKING - LINE - 8" WHITE (SOLID)
- (O) PAVEMENT MARKING - LINE - 5" WHITE (SKIP - DASH)
- (P) PAVEMENT MARKING - LINE - 5" YELLOW (SOLID)
- (Q) PAVEMENT MARKING - LINE - 5" YELLOW (SKIP - DASH)
- (R) PAVEMENT MARKING - LINE - 5" DOUBLE YELLOW (SOLID)

EXIST. CURVE 210
 PI STA. = 82+51.99
 $\Delta = 20^\circ 32' 30''$ (RT)
 $D = 4^\circ 28' 59''$
 $R = 1,278.03'$
 $T = 231.59'$
 $L = 458.20'$
 $E = 20.81'$
 $e =$
 $T.R. =$
 $S.E. RUN =$
 $P.C. STA. = 80+20.40$
 $P.T. STA. = 84+78.60$

EXIST. CURVE 210
 PI STA. = 82+51.99
 $\Delta = 20^\circ 32' 30''$ (RT)
 $D = 4^\circ 28' 59''$
 $R = 1,278.03'$
 $T = 231.59'$
 $L = 458.20'$
 $E = 20.81'$
 $e =$
 $T.R. =$
 $S.E. RUN =$
 $P.C. STA. = 80+20.40$
 $P.T. STA. = 84+78.60$

REVISIONS	
NAME	DATE

ILLINOIS DEPARTMENT OF TRANSPORTATION
PAVEMENT MARKING DETAILS
 F.A.U. Route 7978 (OLD US 36) &
 F.A.U. Route 7968 (CAMP BUTLER RD)
 Section: 3R(BR, BR-1, BR-2), 19RS-8
 SANGAMON COUNTY
 VERT. SCALE: HORIZ.
 DATE: JULY 20, 2005
 DRAWN BY: JWC
 CHECKED BY: RSC

PLOT DATE = 11/27/05
 FILE NAME = c:\projects\72449\shp\pavement\shp\pavement\pavement\pavement.dgn
 PLOT SCALE = 20.00000 1/1 IN.
 USER NAME = covj

shp\pavement\003b30.dgn
 Chain: E003