


PLAN (UNIT I)

MIN BAR LAPS

#5 bars = 1'-8"
#6 bars = 2'-0"

NOTES:

- Work this Sheet with Sheet 7 of 25.
- See Sheet 7 of 25 for superstructure details, cross section, Section A-A and Bill of Material.
- See Sheet 10 of 25 for Section B-B and Section C-C and Finger Plate Details.
- Reinforcement bars designated (E) shall be epoxy coated.
- Bars indicated thus 36 x 2-#6 etc. indicates 36 lines of bars with 2 lengths per line.

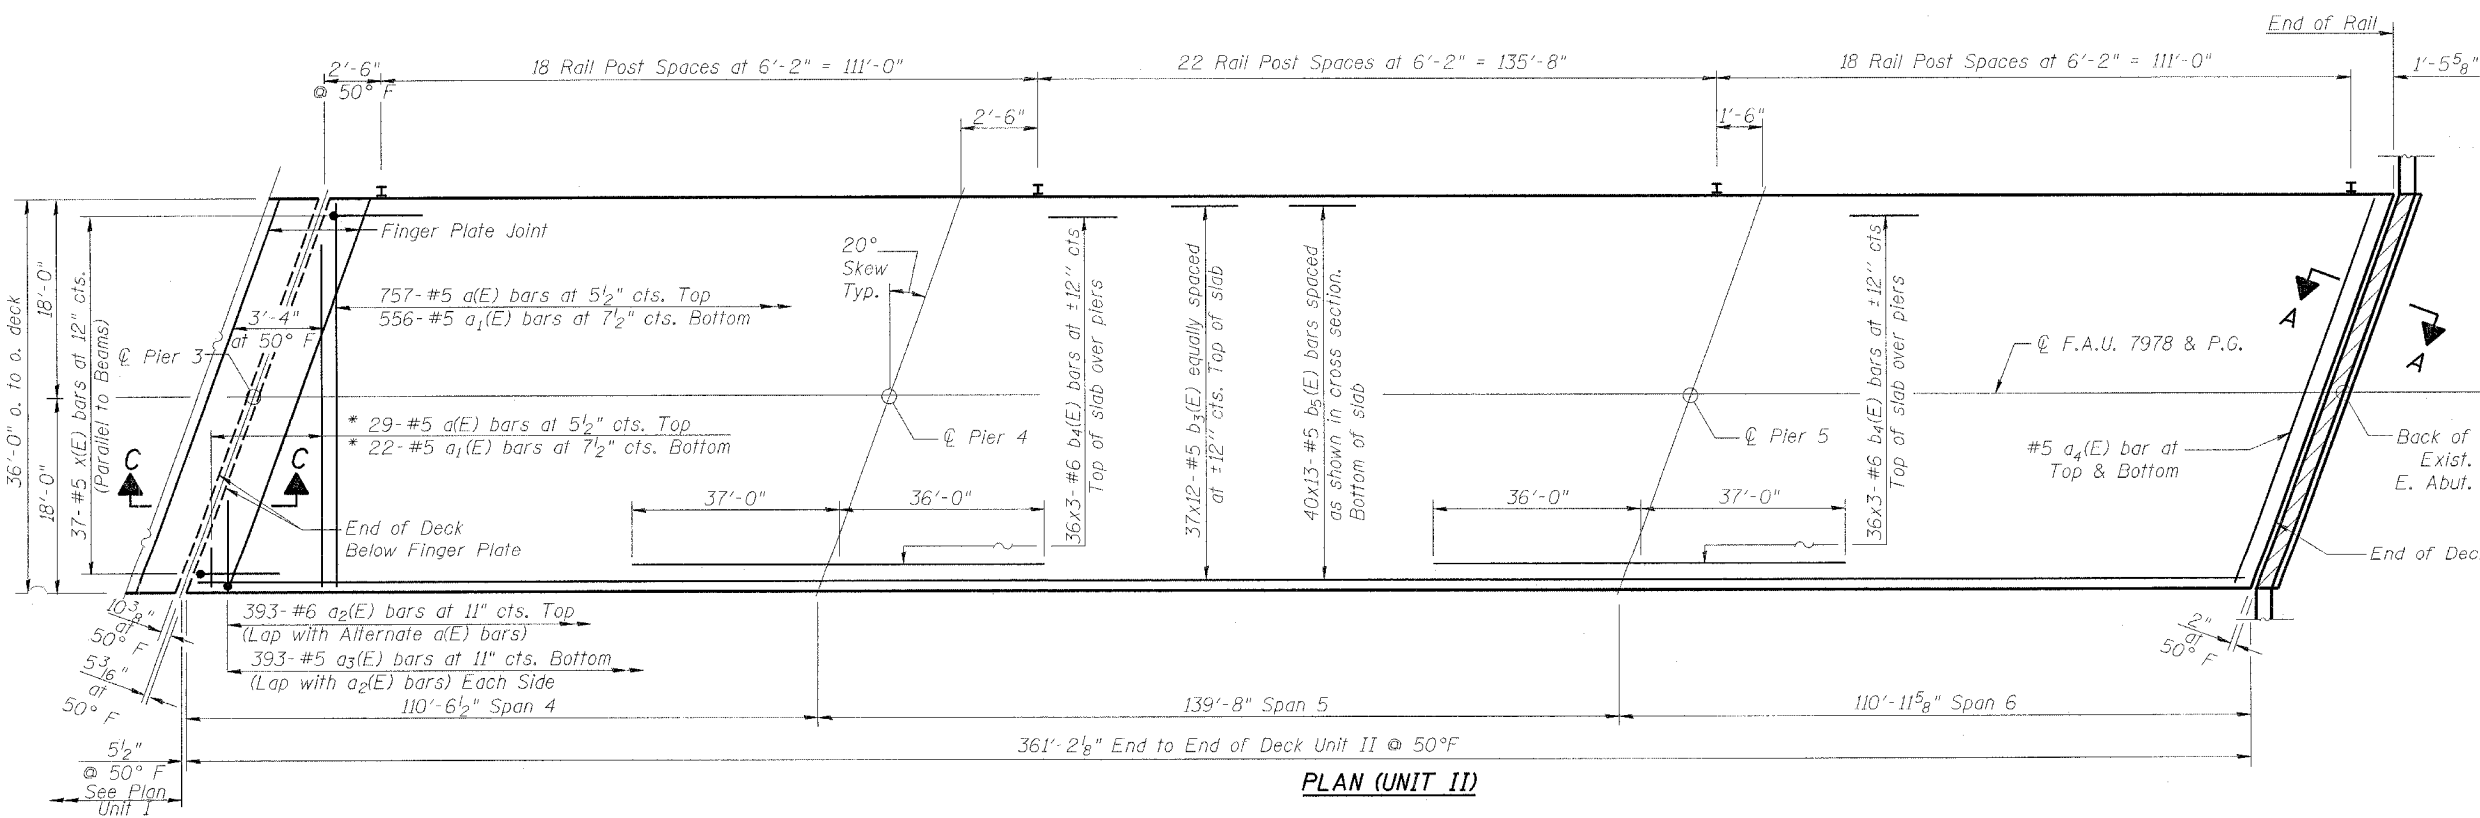

PLAN (UNIT II)

* Order a(E) & a₁(E) bars full length.
Cut to fit skew and use remainder
of bars in opposite end.

ILLINOIS DEPARTMENT OF TRANSPORTATION

SUPERSTRUCTURE
OLD U.S. ROUTE 36 OVER
SANGAMON RIVER
F.A.U. ROUTE 7978
SECTION BR-1
SANGAMON COUNTY
STA. 70+00.00
STRUCTURE NUMBER 084-0052

DATE: MARCH 2005

DRAWN BY: NJV
CHECKED BY: PBB