



Existing Fiber Optic Telephone Line to be protected and remain in place. Contractor to temporarily support as required during construction. Cost included in cost of Concrete Removal. (Typ. both Abutts.)


ELEVATION OF ABUTMENT
W. Abut. Looking West (Shown)
E. Abut. Looking East (Opposite hand)

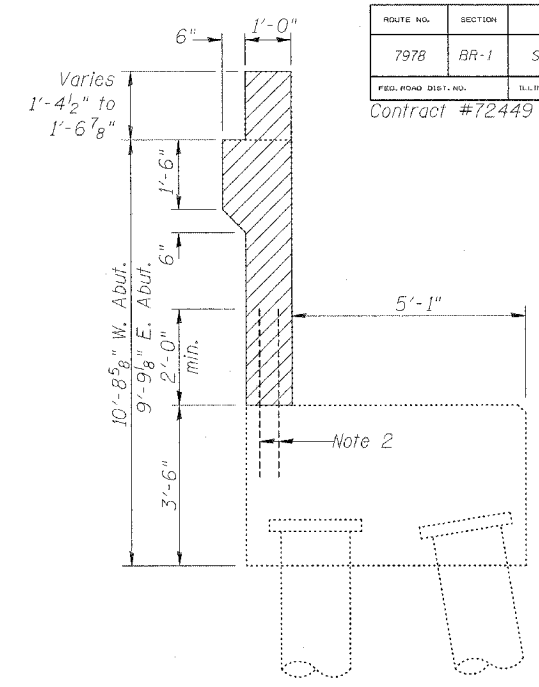

SECTION A-A
(Dimensions @ Rt <'s)

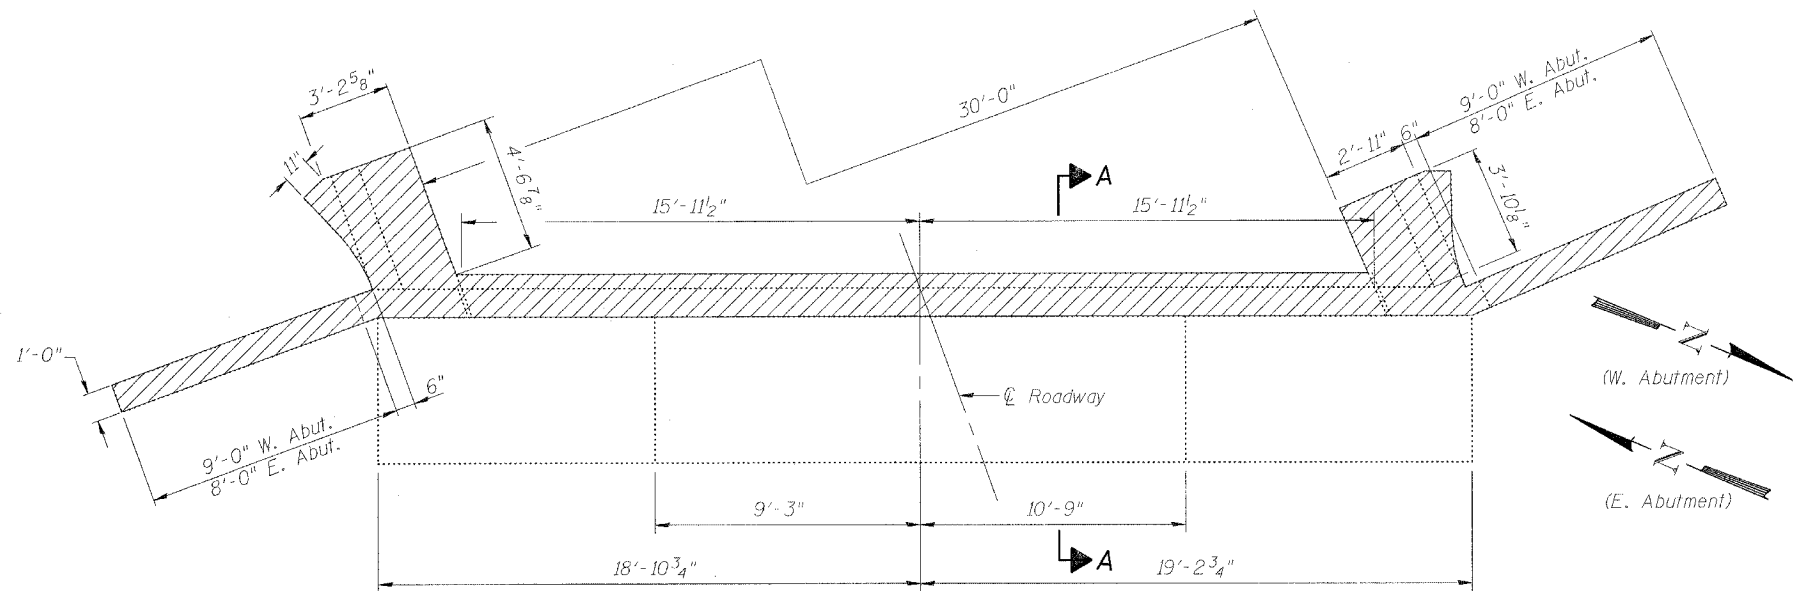


TOP VIEW

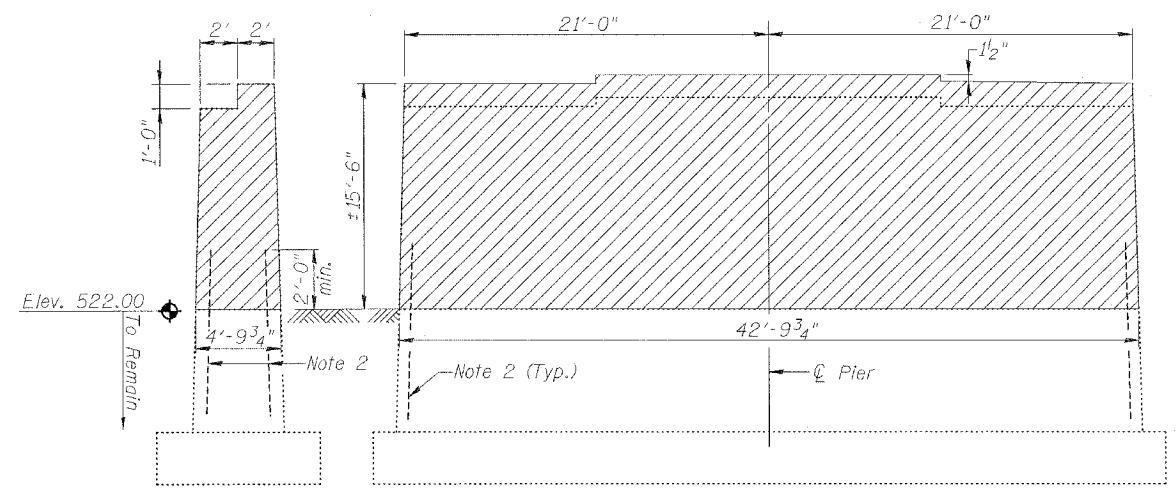

SECTION AT PIER 3
(Looking North)

ELEVATION AT PIER 3
(Looking East)

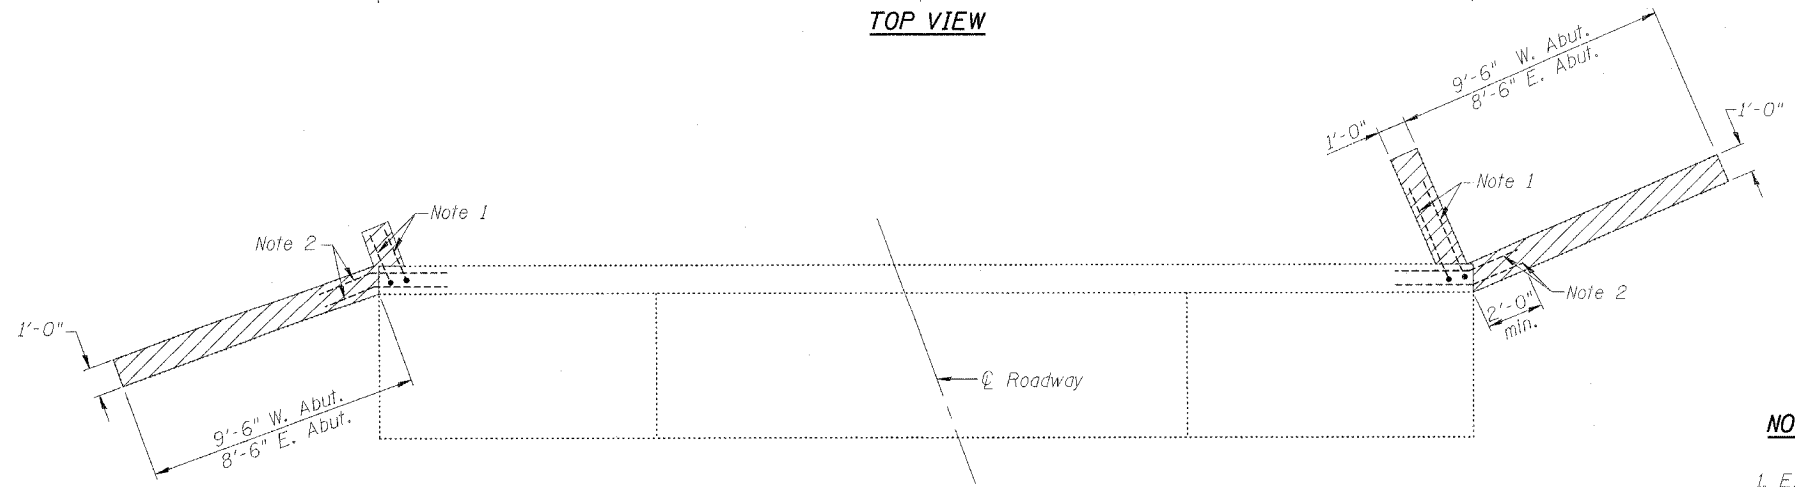

PLAN - PILE CAP

LEGEND
Concrete Removal

- NOTES:**
- Existing Reinforcement not extending into new concrete shall be cut off flush and covered with a 2" layer of cement grout. Cost included with "Concrete Removal".
 - Existing reinforcement extending into new construction shall be cleaned, straightened and incorporated into the new construction. Cost included with Concrete Removal.

BILL OF MATERIAL

ITEM	UNIT	QUANTITY
Concrete Removal	Cu. Yd.	157.8

ILLINOIS DEPARTMENT OF TRANSPORTATION
ABUTMENT & PIER 3 CONCRETE REMOVAL
OLD U.S. ROUTE 36 OVER
SANGAMON RIVER
F.A.U. ROUTE 7978
SECTION BR-1
SANGAMON COUNTY
STA. 70+00.00
STRUCTURE NUMBER 084-0052

DATE: JAN. 2005
DRAWN BY: NJV
CHECKED BY: PBB