


* Order a(E) & a₁(E) bars full length. Cut to fit skew and use remainder of bars in opposite end.

PLAN

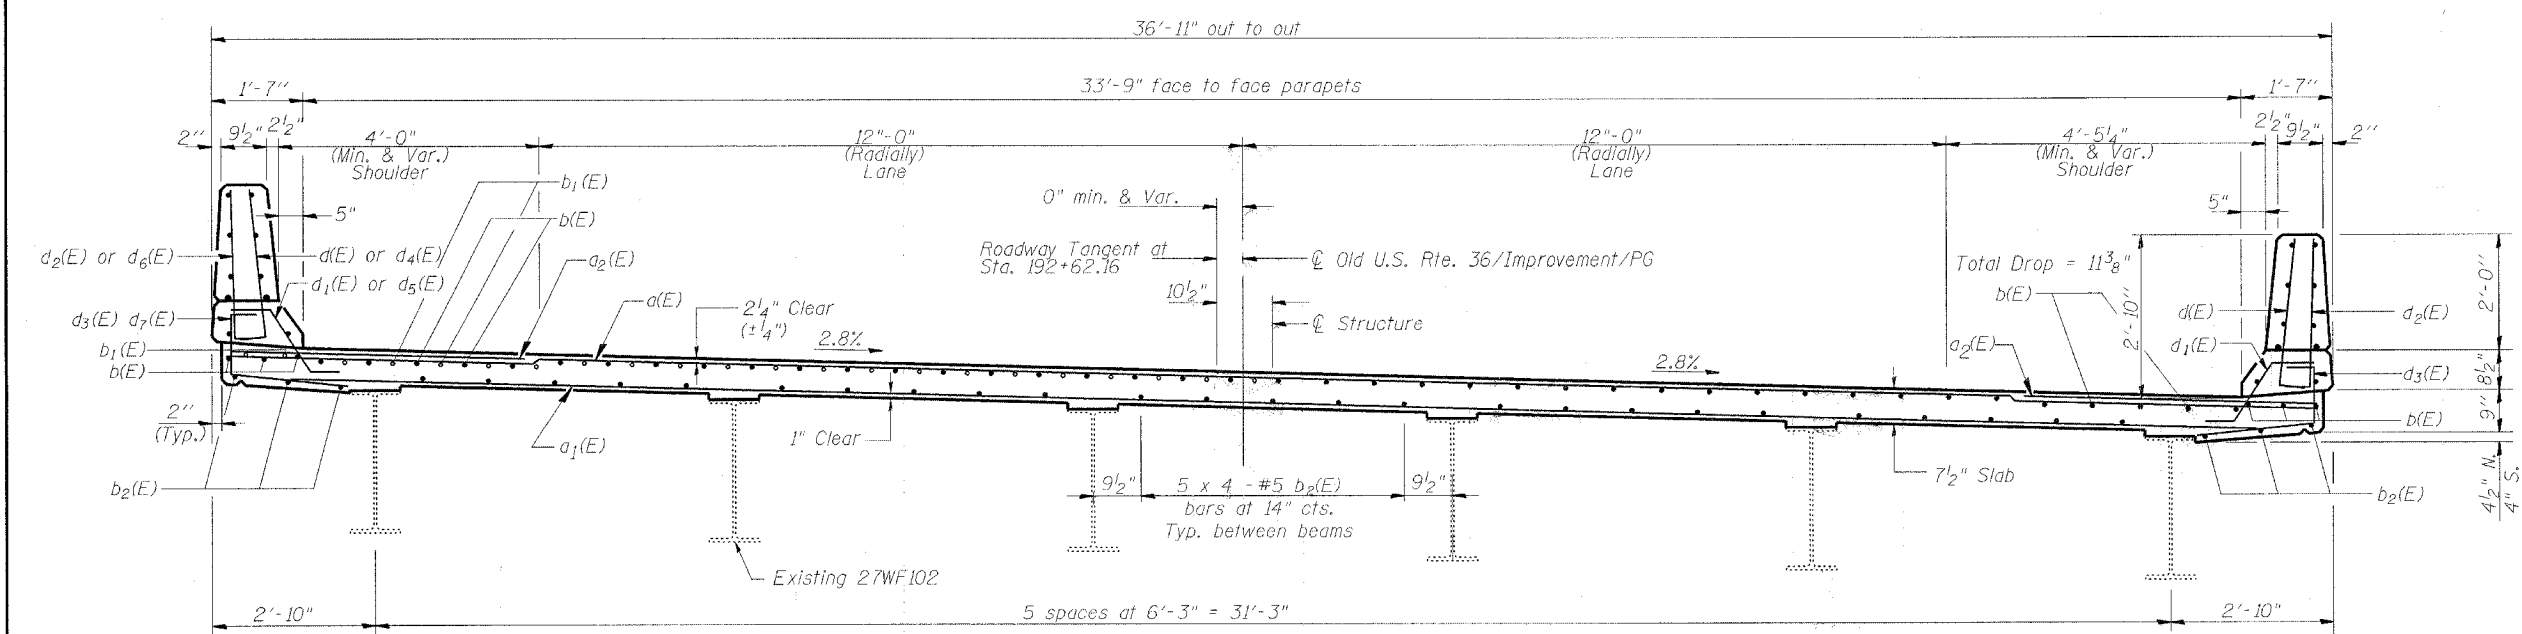

CROSS SECTION
(Looking East)

MIN BAR LAPS
#5 bars = 1'-8"
#6 bars = 2'-0"

NOTES:
Work this Sheet with Sheet 6 of 20.
See Sheet 6 of 20 for superstructure details, Section A-A, parapet reinforcement and Bill of Material.
Reinforcement bars designated (E) shall be epoxy coated.
Bars indicated thus 31 x 4-#5 etc. indicates 31 lines of bars with 4 lengths per line.

ILLINOIS DEPARTMENT OF TRANSPORTATION
SUPERSTRUCTURE
OLD U.S. ROUTE 36 OVER
N.B. 7TH STREET RAMP
F.A.U. ROUTE 7978
SECTION BR-2
SANGAMON COUNTY
STA. 192+62.16
STRUCTURE NUMBER 084-0053
DRAWN BY: NUJ
CHECKED BY: PBB