



Existing Timber Pile to be removed to 1'-0" minimum below bottom of existing abutment pile cap elevation (Typ. 4 locations). Cost included in cost of Concrete Removal.



ELEVATION OF ABUTMENT
W. Abut. Looking West (Shown)
E. Abut. Looking East (Opposite hand)

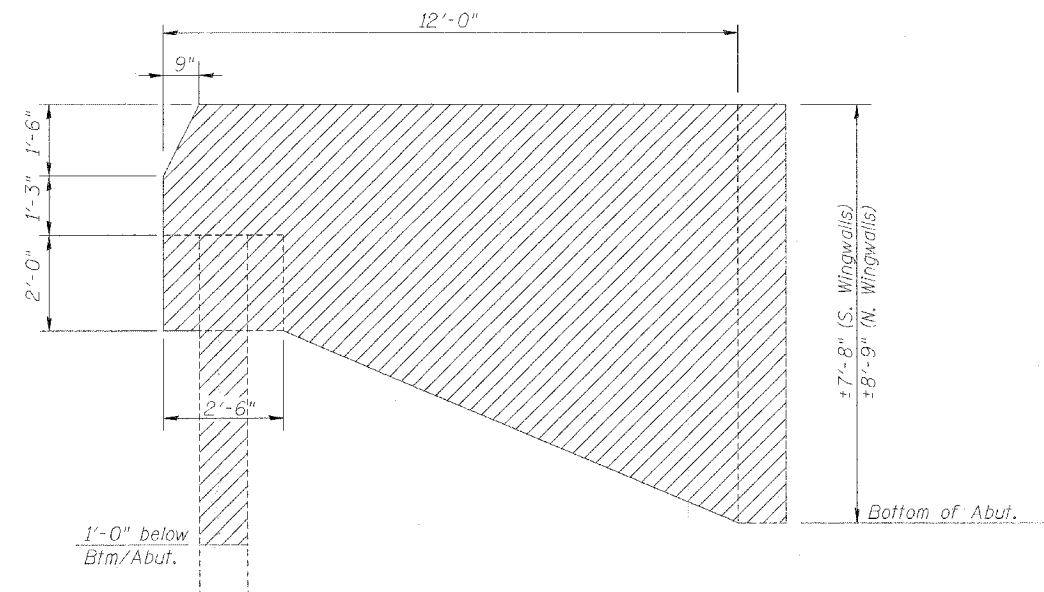

OUTSIDE ELEVATION OF WINGWALL

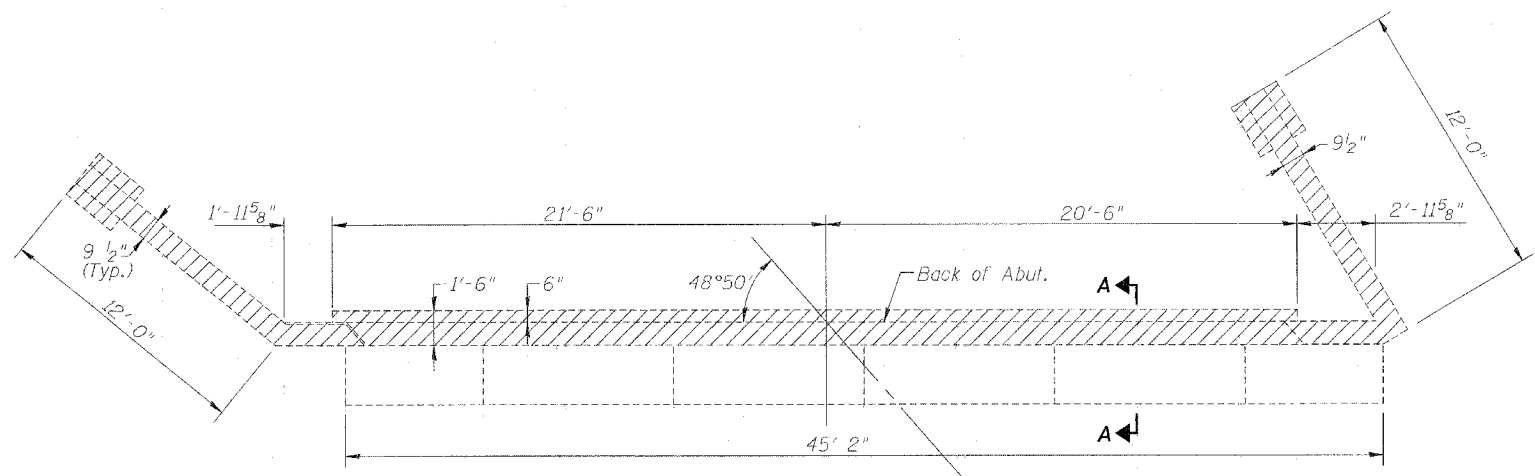

TOP VIEW
(W. Abut. Shown)
(E. Abut. Similar)

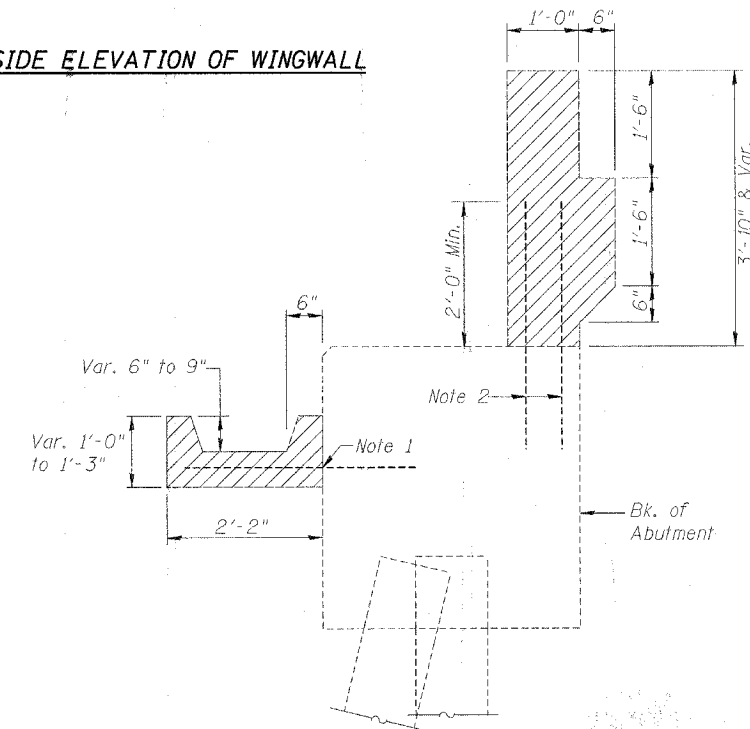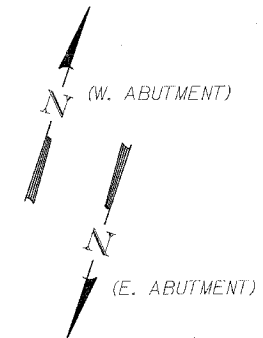


Section A-A
(Dimensions @ Rt <'s)

LEGEND
Concrete Removal

NOTES:

- Existing Reinforcement shall be cut off flush with face of abutment and covered with a 2" layer of cement grout. Cost included with "Concrete Removal".
- Existing reinforcement extending into new construction shall be cleaned, straightened and incorporated into the new construction. Cost included with Concrete Removal.
- Hatched areas indicate Concrete Removal.

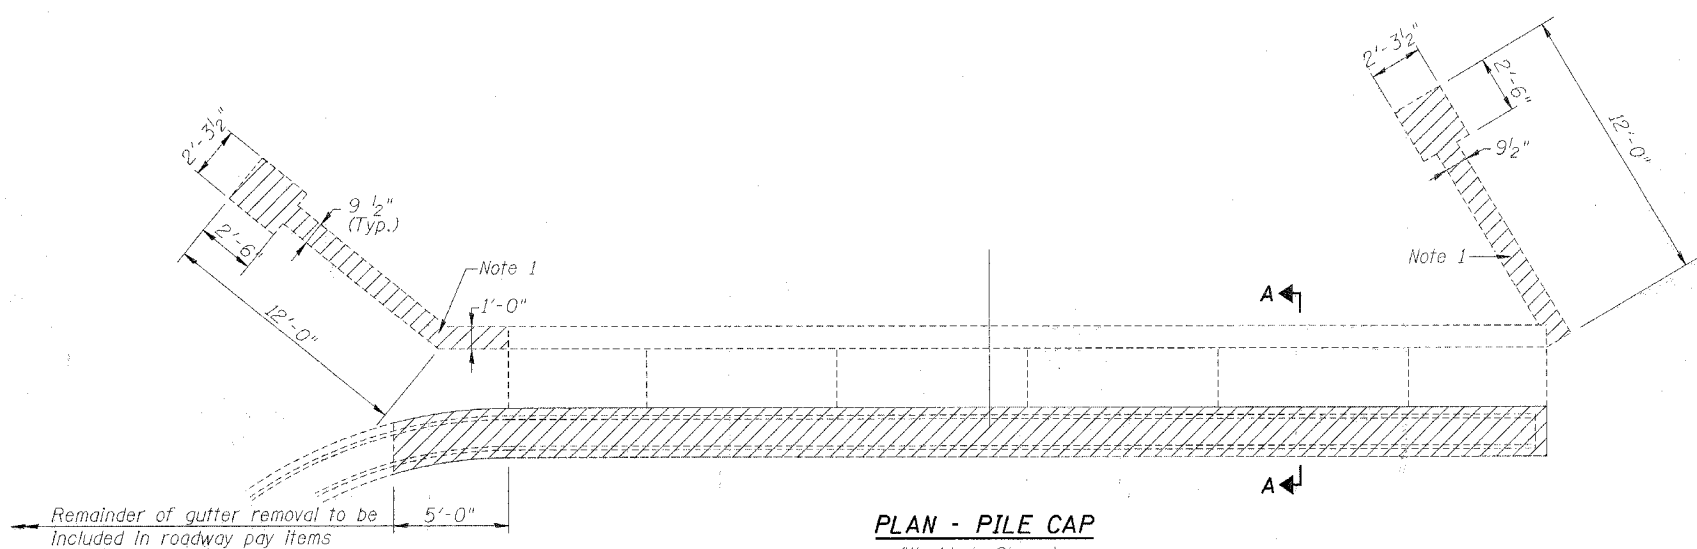

PLAN - PILE CAP
(W. Abut. Shown)
(E. Abut. Similar)

BILL OF MATERIAL
(2 Abutments)

ITEM	UNIT	QUANTITY
Concrete Removal	Cu. Yd.	32.3

ILLINOIS DEPARTMENT OF TRANSPORTATION
ABUTMENT CONCRETE REMOVAL
OLD U.S. ROUTE 36 OVER
N.B. 7TH STREET RAMP
F.A.U. ROUTE 7978
SECTION BR-2
SANGAMON COUNTY
STA. 192+62.16
STRUCTURE NUMBER 084-0053

DATE: JAN. 2005
DRAWN BY: NJV
CHECKED BY: PBB