



STATE OF ILLINOIS
DEPARTMENT OF TRANSPORTATION

ROUTE NO.	SECTION	COUNTY	TOTAL SHEETS	SHEET NO.	SHEET NO. 29
FAU 7968	*	SANGAMON	261	199	33 SHEETS
FED. ROAD DIST. NO. 7	ILLINOIS	FED. AID PROJECT			

Contract #72449 *SECTION 3R(BR, BR-1, BR-2)19RS-8

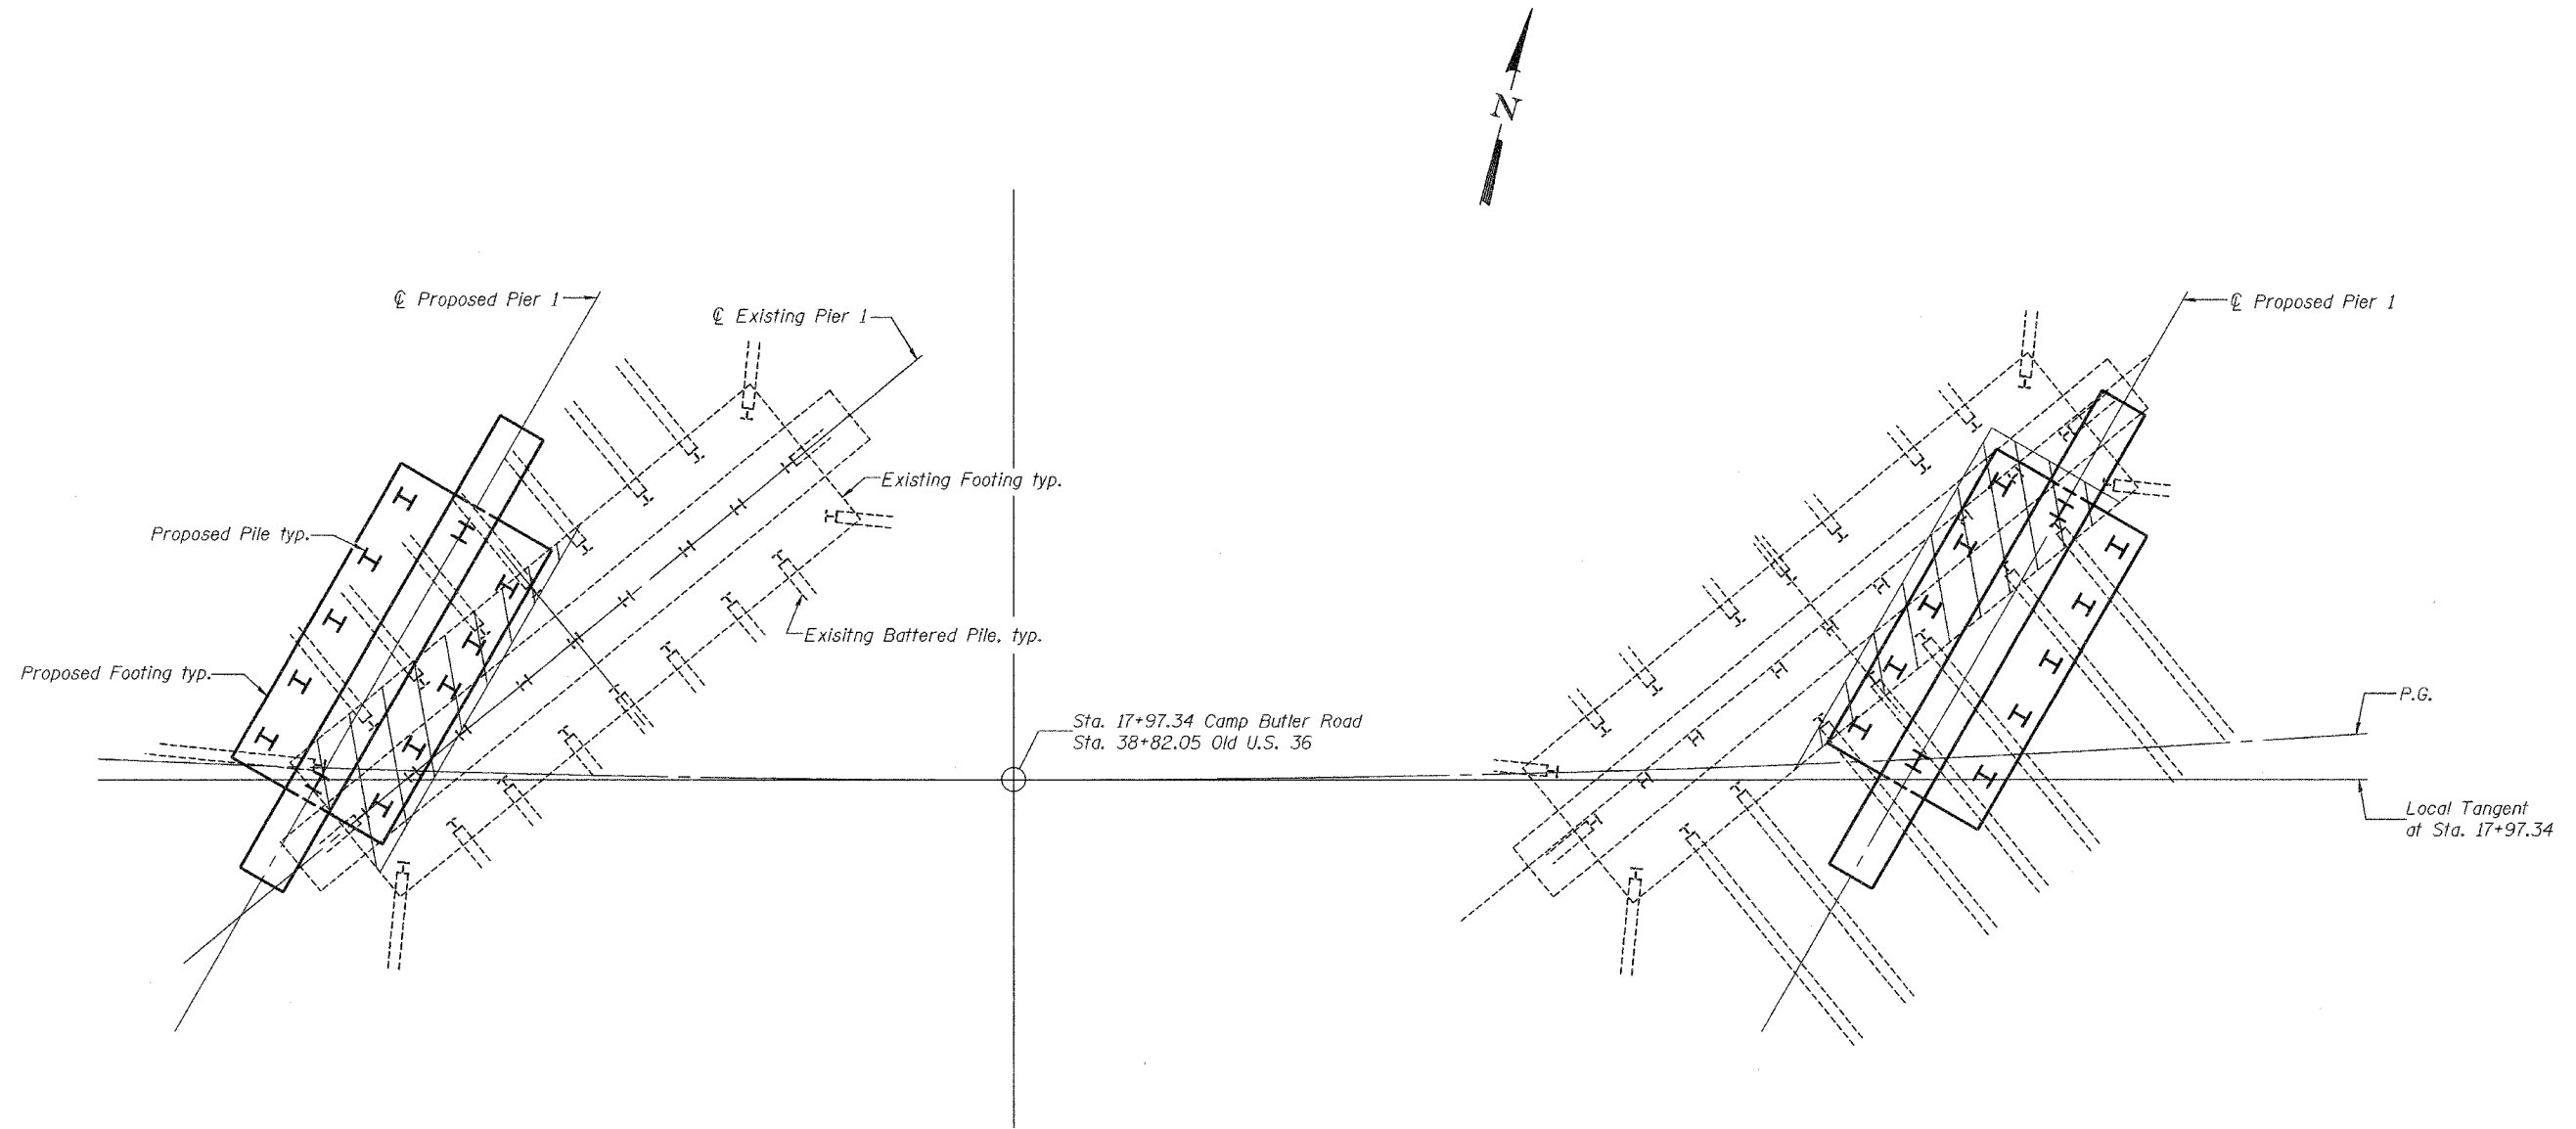

PARTIAL PLAN
(For Information Only)

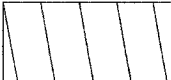 Full depth existing footing removal.
(Cost included with Removal of Existing Structures).

Notes:

The proposed pile locations were selected to miss the "anticipated" existing pile locations.
The "anticipated" existing pile locations were taken from the existing plans.
The proposed pile locations may have to be adjusted to miss the existing piles during pile driving.
Existing piling within the limits of the proposed footing should be cut off to provide a 6" min. clearance between the bottom of the proposed footing and the existing piling.

DESIGNED	J. Mann
CHECKED	G. Ahanchi
DRAWN	BECKY M. LEACH
CHECKED	JWM/GRA

EXAMINED	December 1, 2005
PASSED	<i>Thomas J. Damagala</i> PROFESSOR OF BRIDGE DESIGN
	<i>Ralph E. Anderson</i> ENGINEER OF BRIDGES AND STRUCTURES

EXISTING SUBSTRUCTURE CONFLICT
F.A.U. ROUTE 7968
SECTION 3R(BR, BR-1, BR-2)19RS-8
SANGAMON COUNTY
STATION 17+97.34
STRUCTURE NO. 084-0518