


CONTRACT NO. 72449

F.A.U. RTE.	SECTION	COUNTY	TOTAL SHEETS	SHEET NO.
*	**	SANGAMON	261	207
STA. 190+00.00		TO STA. 194+50.00		
FED. ROAD DIST. NO.		ILLINOIS FED. AID PROJECT		
* 7978 (OLD US 36) & 7968 (CAMP BUTLER RD.)				
** 3R(BR, BR-1, BR-2), 19RS-8				

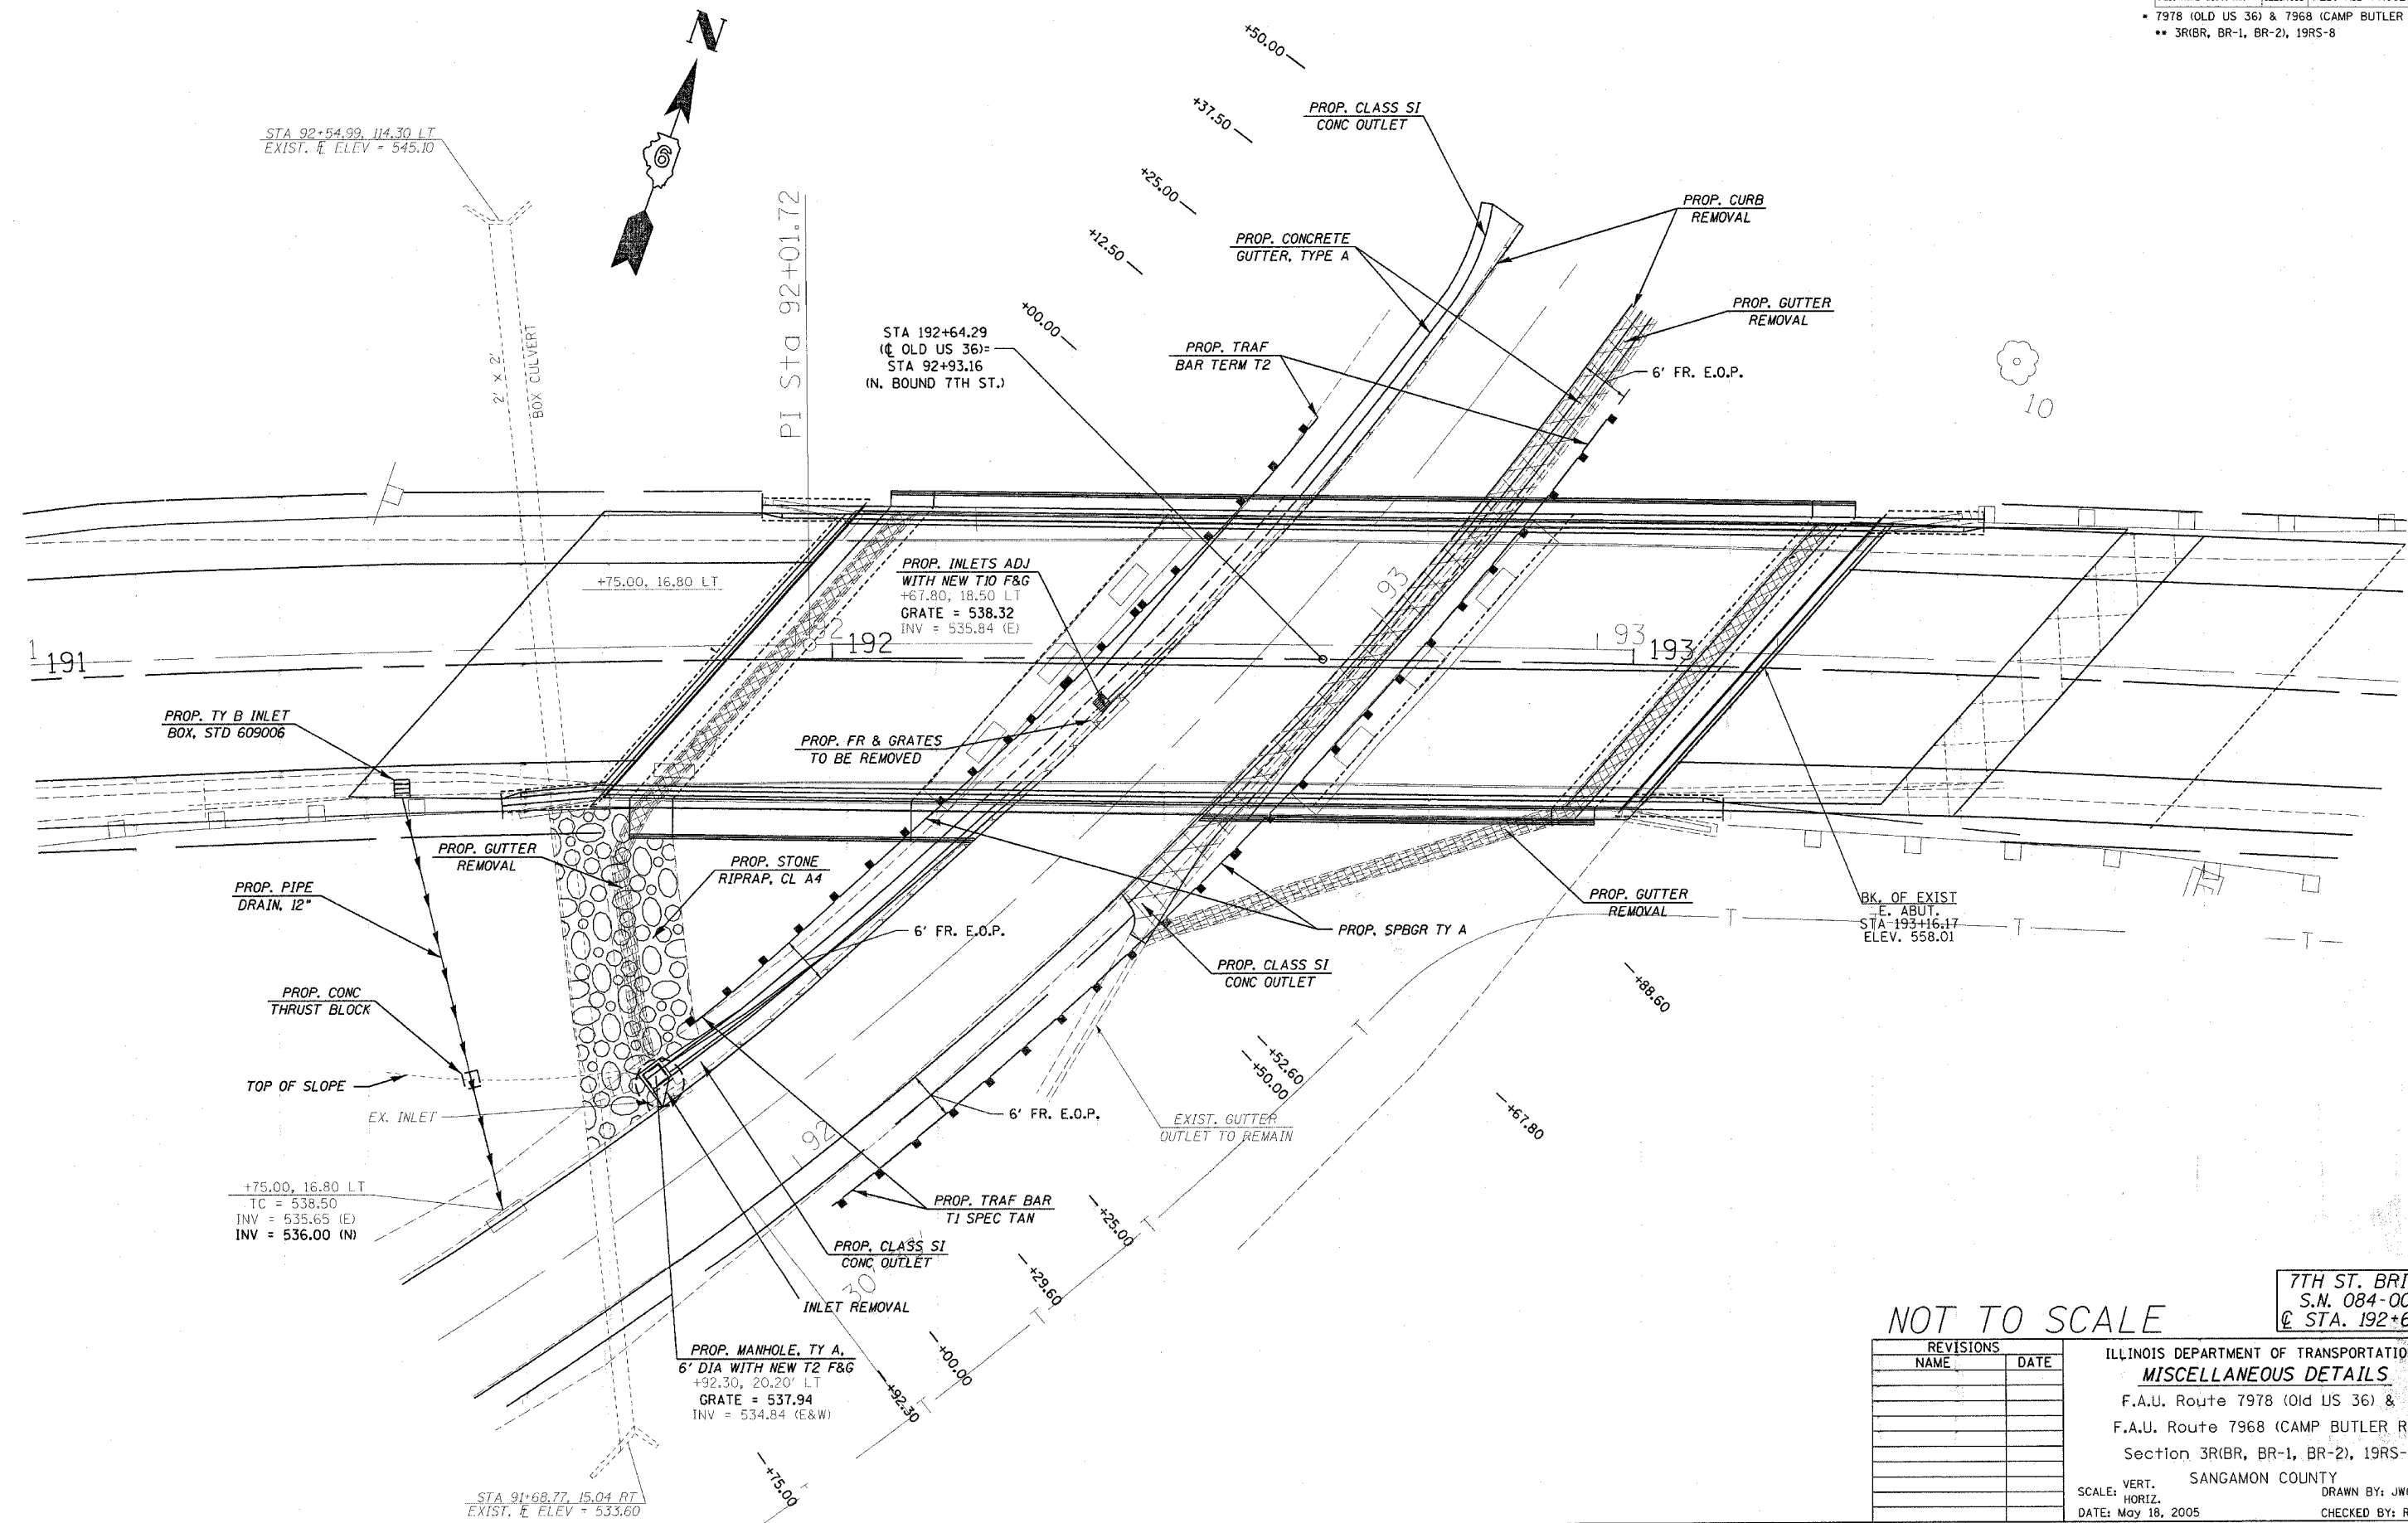

NOT TO SCALE

7TH ST. BRIDGE  
S.N. 084-0053  
@ STA. 192+64.29

REVISIONS	
NAME	DATE

ILLINOIS DEPARTMENT OF TRANSPORTATION  
**MISCELLANEOUS DETAILS**  
F.A.U. Route 7978 (Old US 36) &  
F.A.U. Route 7968 (CAMP BUTLER RD.)  
Section 3R(BR, BR-1, BR-2), 19RS-8  
SANGAMON COUNTY  
SCALE: VERT.      DRAWN BY: JWC  
          HORIZ.      CHECKED BY: RSC  
DATE: May 18, 2005

PLT DATE = 11/27/2005  
FILE NAME = S:\11\27\2005\11272005.dwg  
PLOT SCALE = 1/8" = 1'-0"  
USER NAME = cshreiner