


F.A.U. RTE.	SECTION	COUNTY	TOTAL SHEETS	SHEET NO.
•	••	SANGAMON	261	208
STA.		TO STA.		
FED. ROAD DIST. NO.	ILLINOIS	FED. AID PROJECT		
• 7978 (OLD US 36) & 7968 (CAMP BUTLER RD)				
•• 3R(BR, BR-1, BR-2) 19RS-8				


DETECTOR AMPLIFIER NOTES

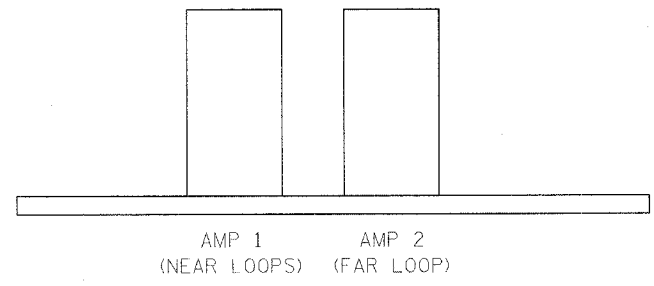

AMP 1: DELAY = 8 SECONDS
 DELAY SHALL BE INHIBITED DURING GREEN

AMP 2: NO DELAY

ADVISORY SPEED (MPH)	DISTANCE FROM STOP BAR (FT.)
30 OR LESS	220
35	260
40	300
45	330
50	370
55	400

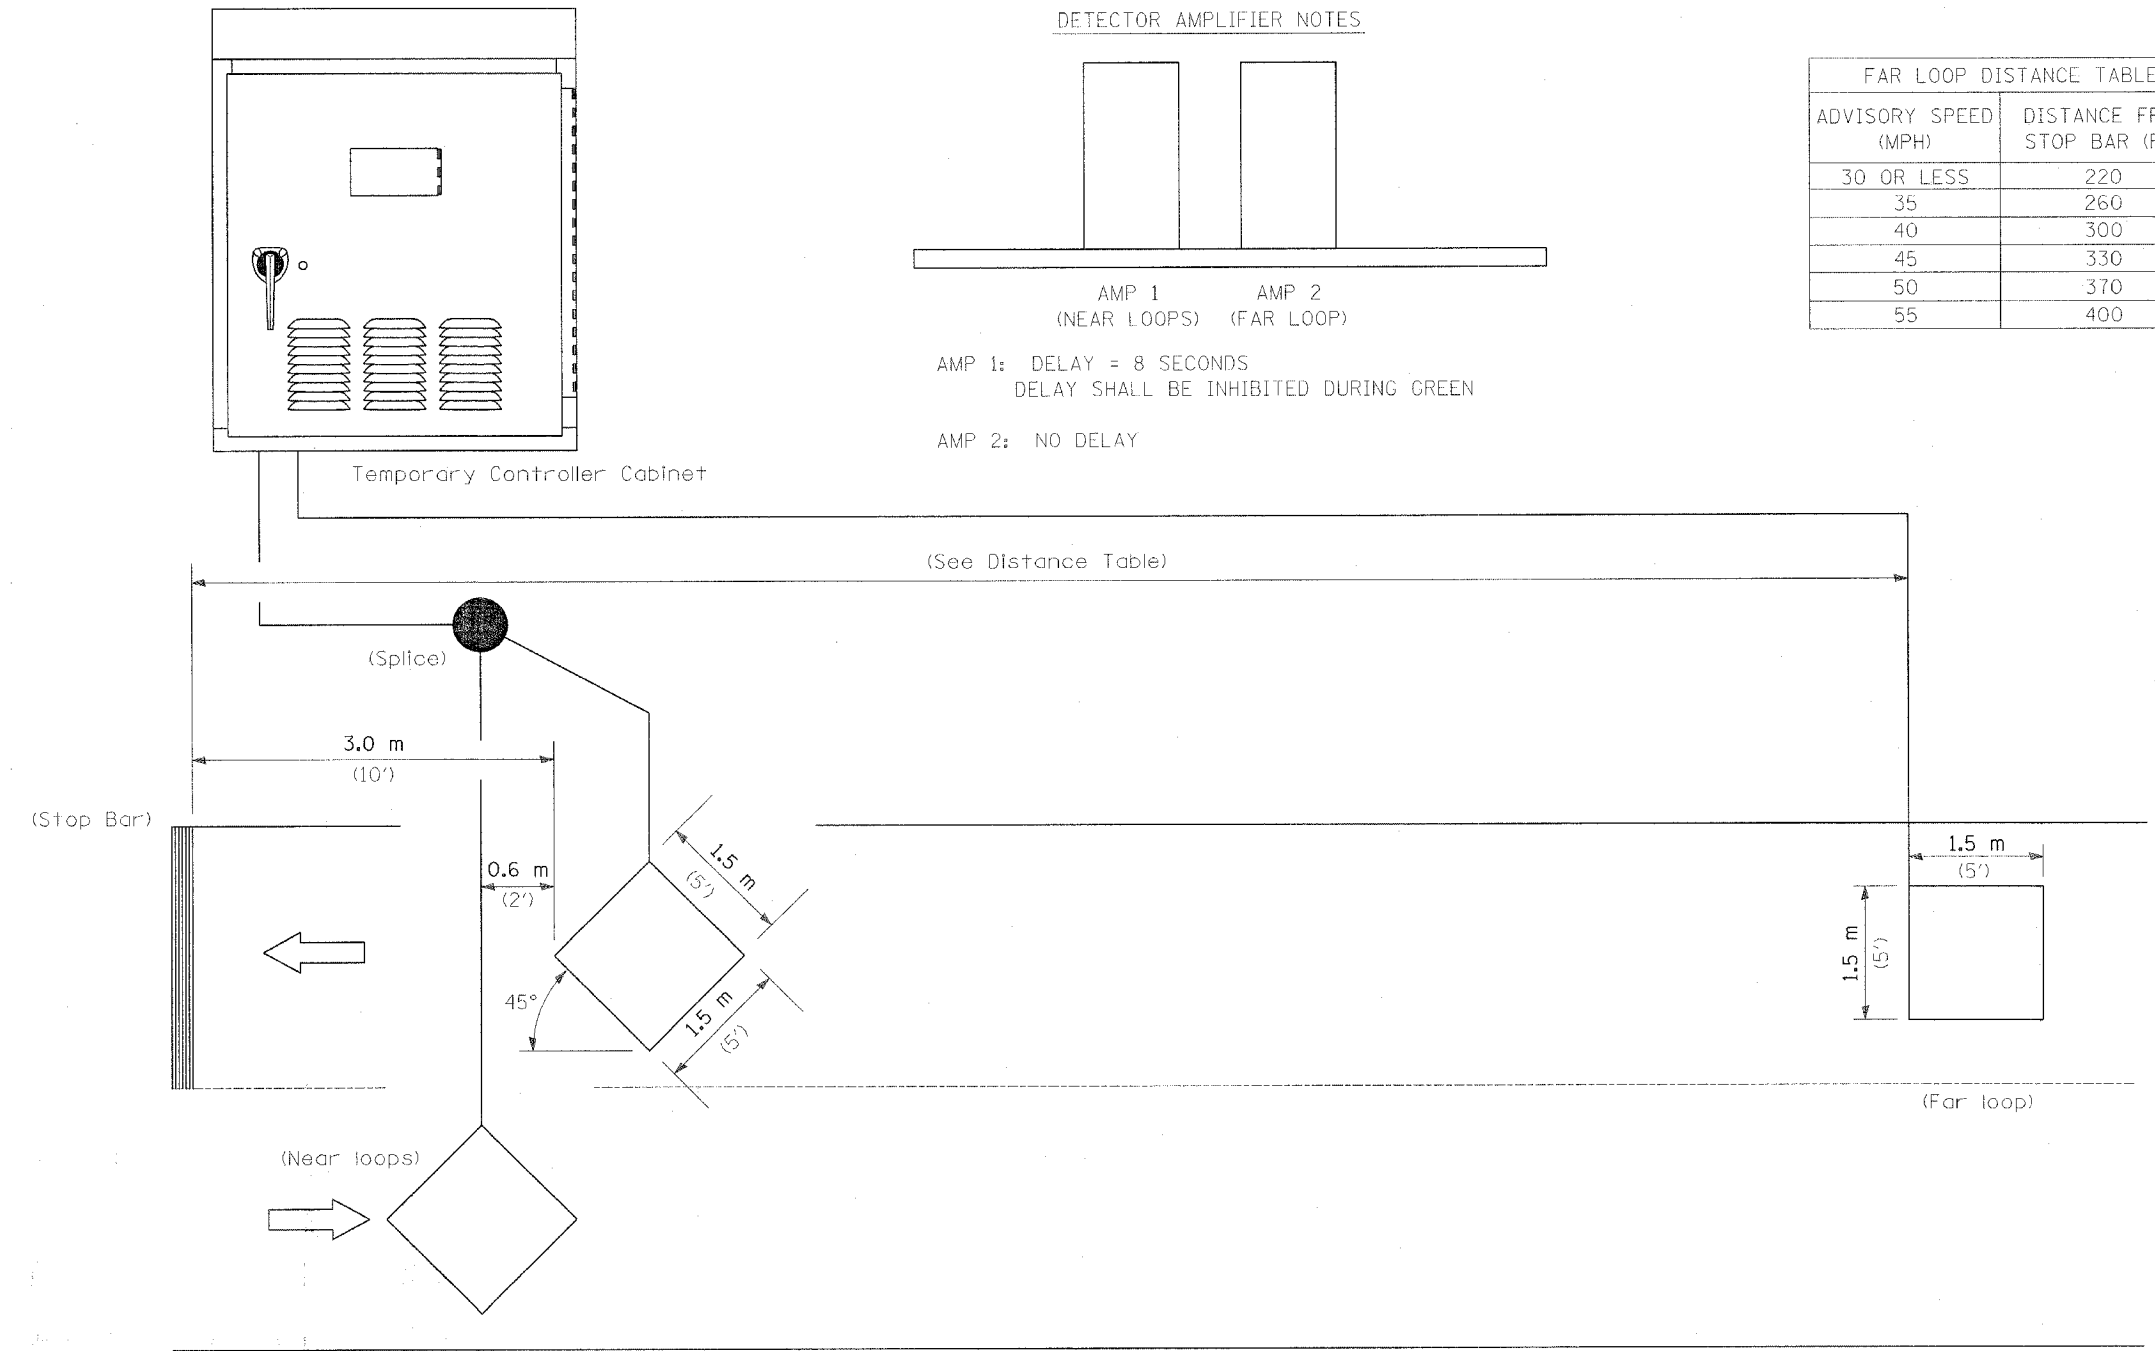

NOTE: All loops centered in lane.

INDUCTION LOOP DETECTOR

REVISIONS	
NAME	DATE

ILLINOIS DEPARTMENT OF TRANSPORTATION

TEMPORARY BRIDGE TRAFFIC SIGNAL LOOP PLACEMENT DETAIL SHEET

SCALE: VERT. _____
 HORIZ. _____

DATE _____

DRAWN BY KDA
 CHECKED BY _____

PLOT DATE = 11/27/2005
 PLOT SCALE = 20/100 IN.
 USER NAME = cabrerans