


\* 7978 (OLD I.S. 36) & 7968 (CAMP BUTLER RD.)  
\*\* 3R1BR, BR-1, BR-2, 19RS-8

F.A.U. RTE.	SECTION	COUNTY	TOTAL SHEETS	SHEET NO.
*	**	SANGAMON	261	244
STA. 14+00.000		TO STA. 14+50.000		
FED. ROAD DIST. NO.		ILLINOIS	FED. AID PROJECT	

80 75 70 65 60 55 50 45 40 35 30 25 20 15 10 5 0 5 10 15 20 25 30 35 40 45 50 55 60 65 70 75 80

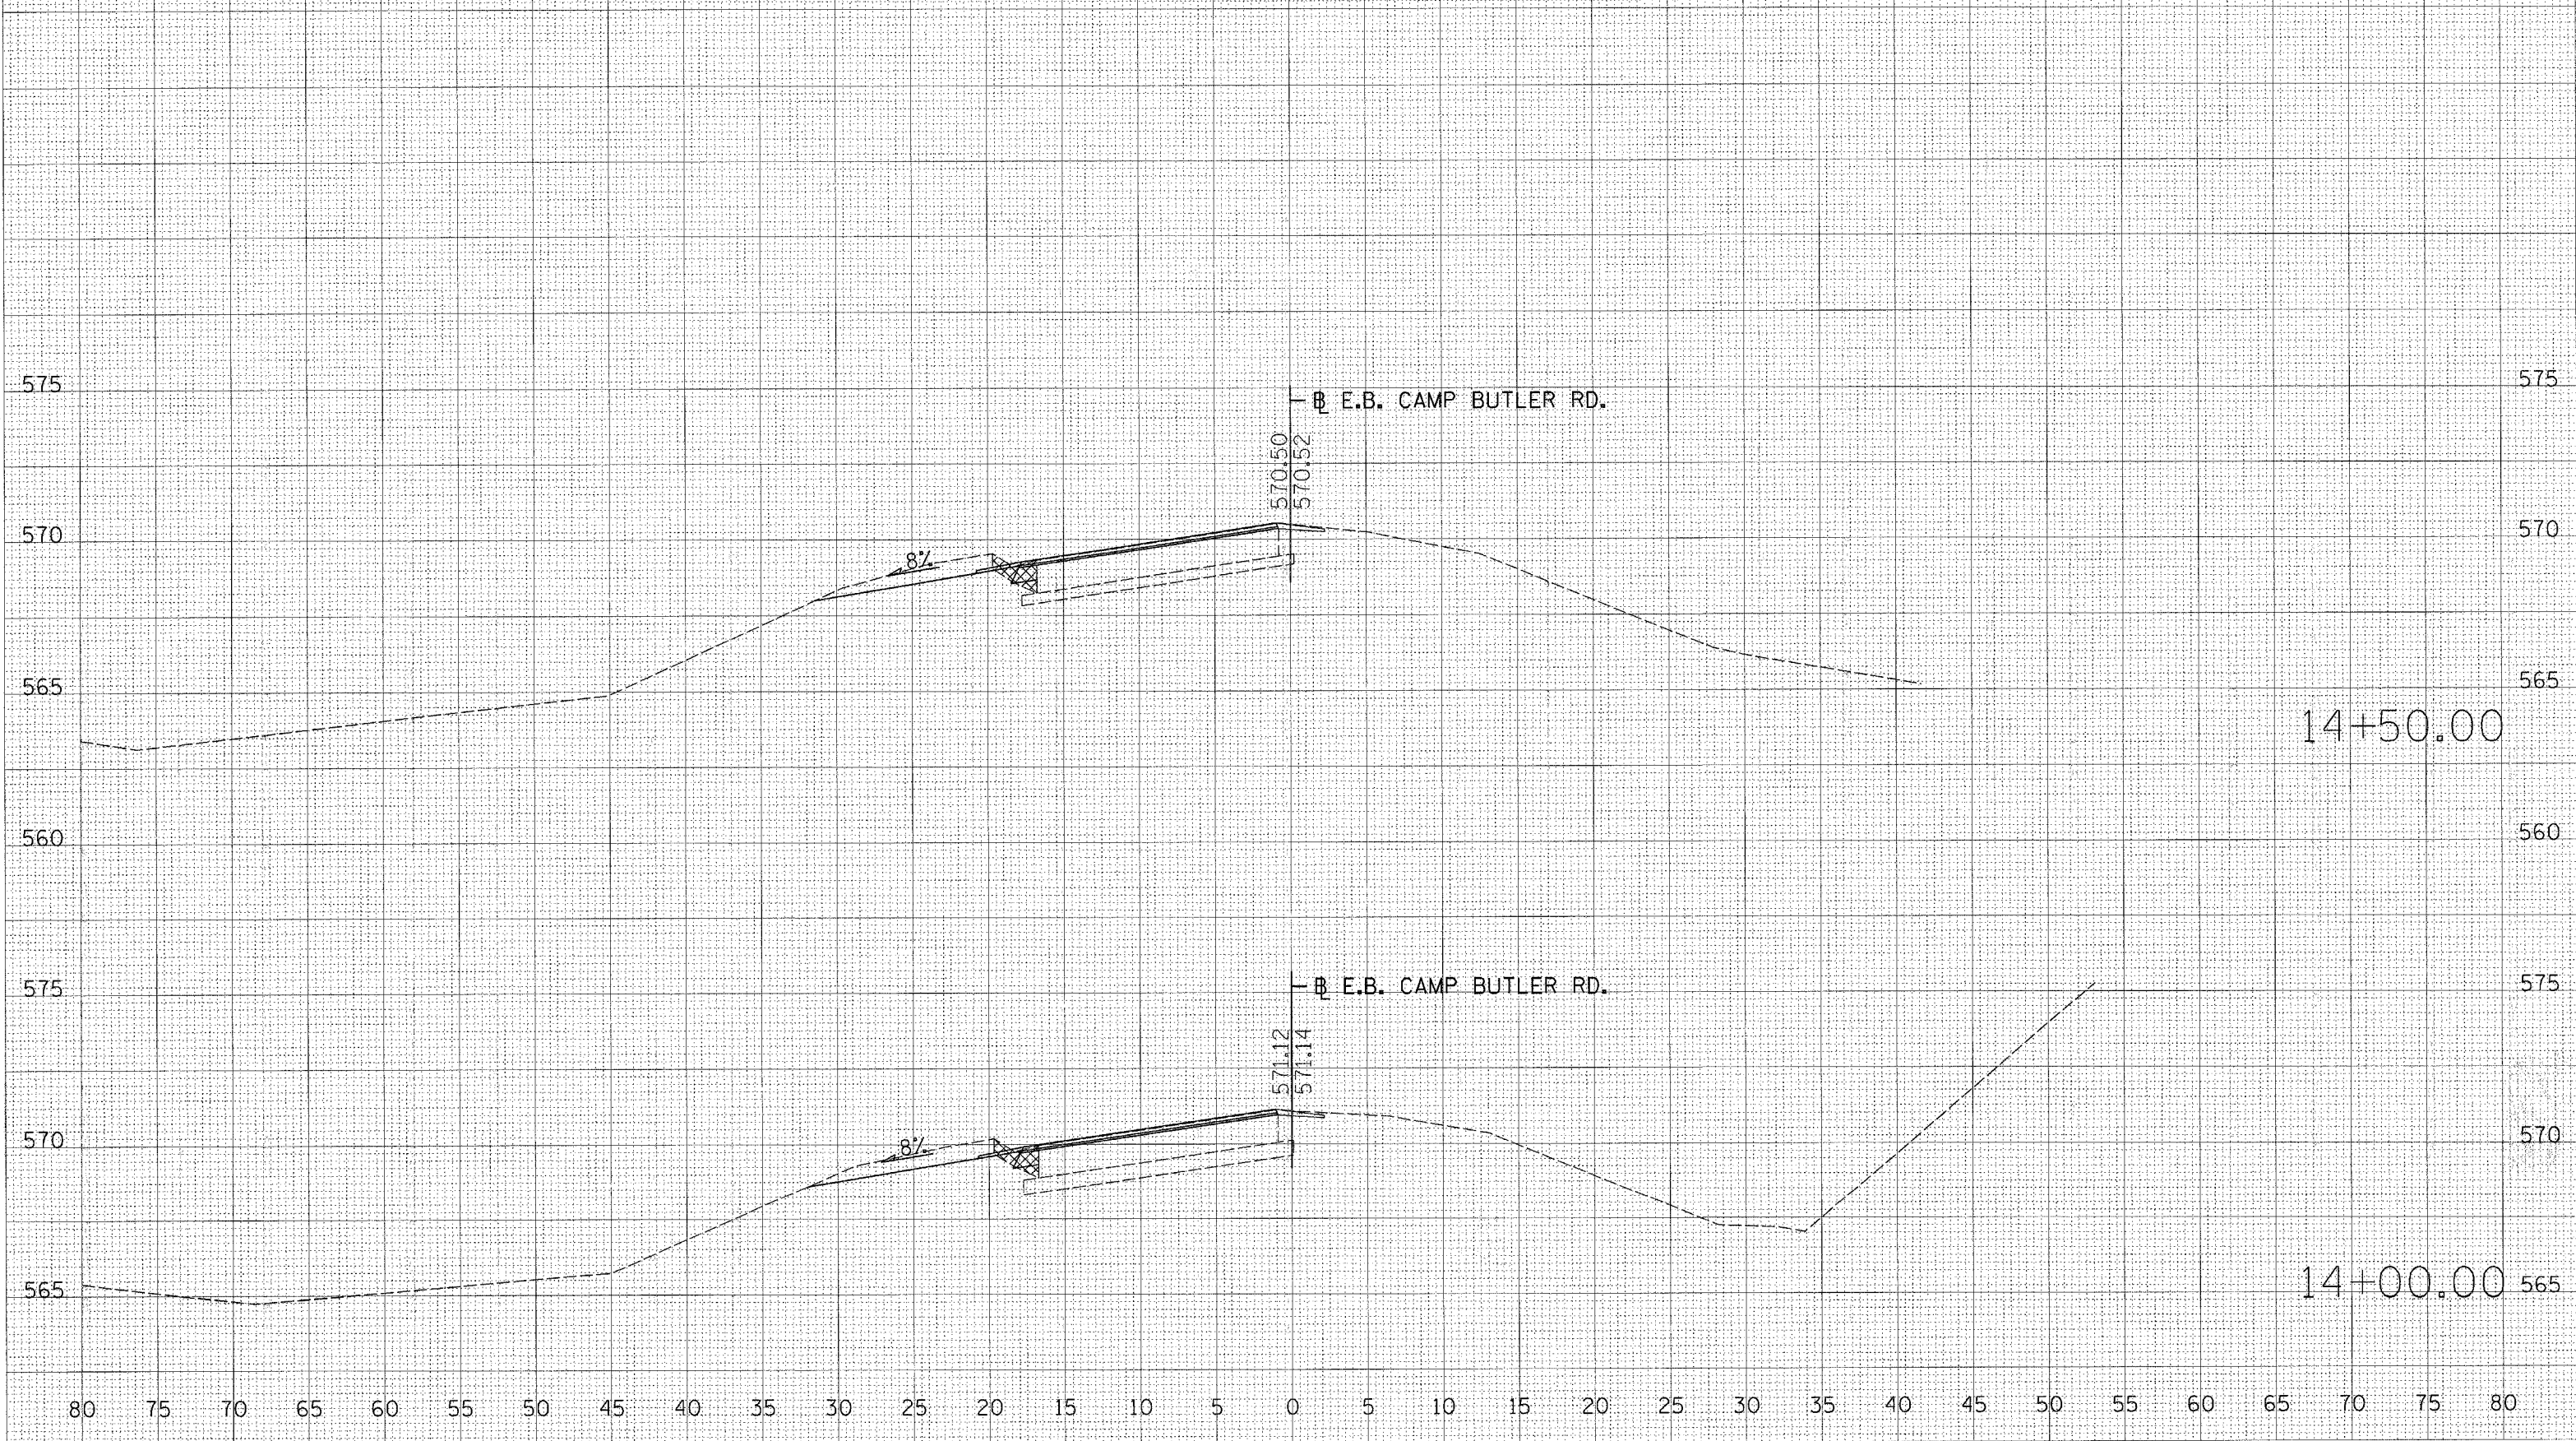

14+50.00

14+00.00

(E.B. CAMP BUTLER RD.)

DATE: \_\_\_\_\_ BY: \_\_\_\_\_

FINAL SURVEYED \_\_\_\_\_

PLOTTED \_\_\_\_\_

NOTE BOOK \_\_\_\_\_

AREAS CHECKED \_\_\_\_\_

NO. \_\_\_\_\_

DATE: \_\_\_\_\_ BY: \_\_\_\_\_

ORIGINAL SURVEYED \_\_\_\_\_

PLOTTED \_\_\_\_\_

NOTE BOOK \_\_\_\_\_

AREAS CHECKED \_\_\_\_\_

NO. \_\_\_\_\_

PLOT DATE = 11/2/2005

PLOT SCALE = 5/8" = 1'

USER NAME = cox,n