


F.A.U. RTE.	SECTION	COUNTY	TOTAL SHEETS	SHEET NO.
*	**	SANGAMON	261	254
STA. 499+50.00		TO STA. 500+00.00		
FED. ROAD DIST. NO.		ILLINOIS FED. AID PROJECT		

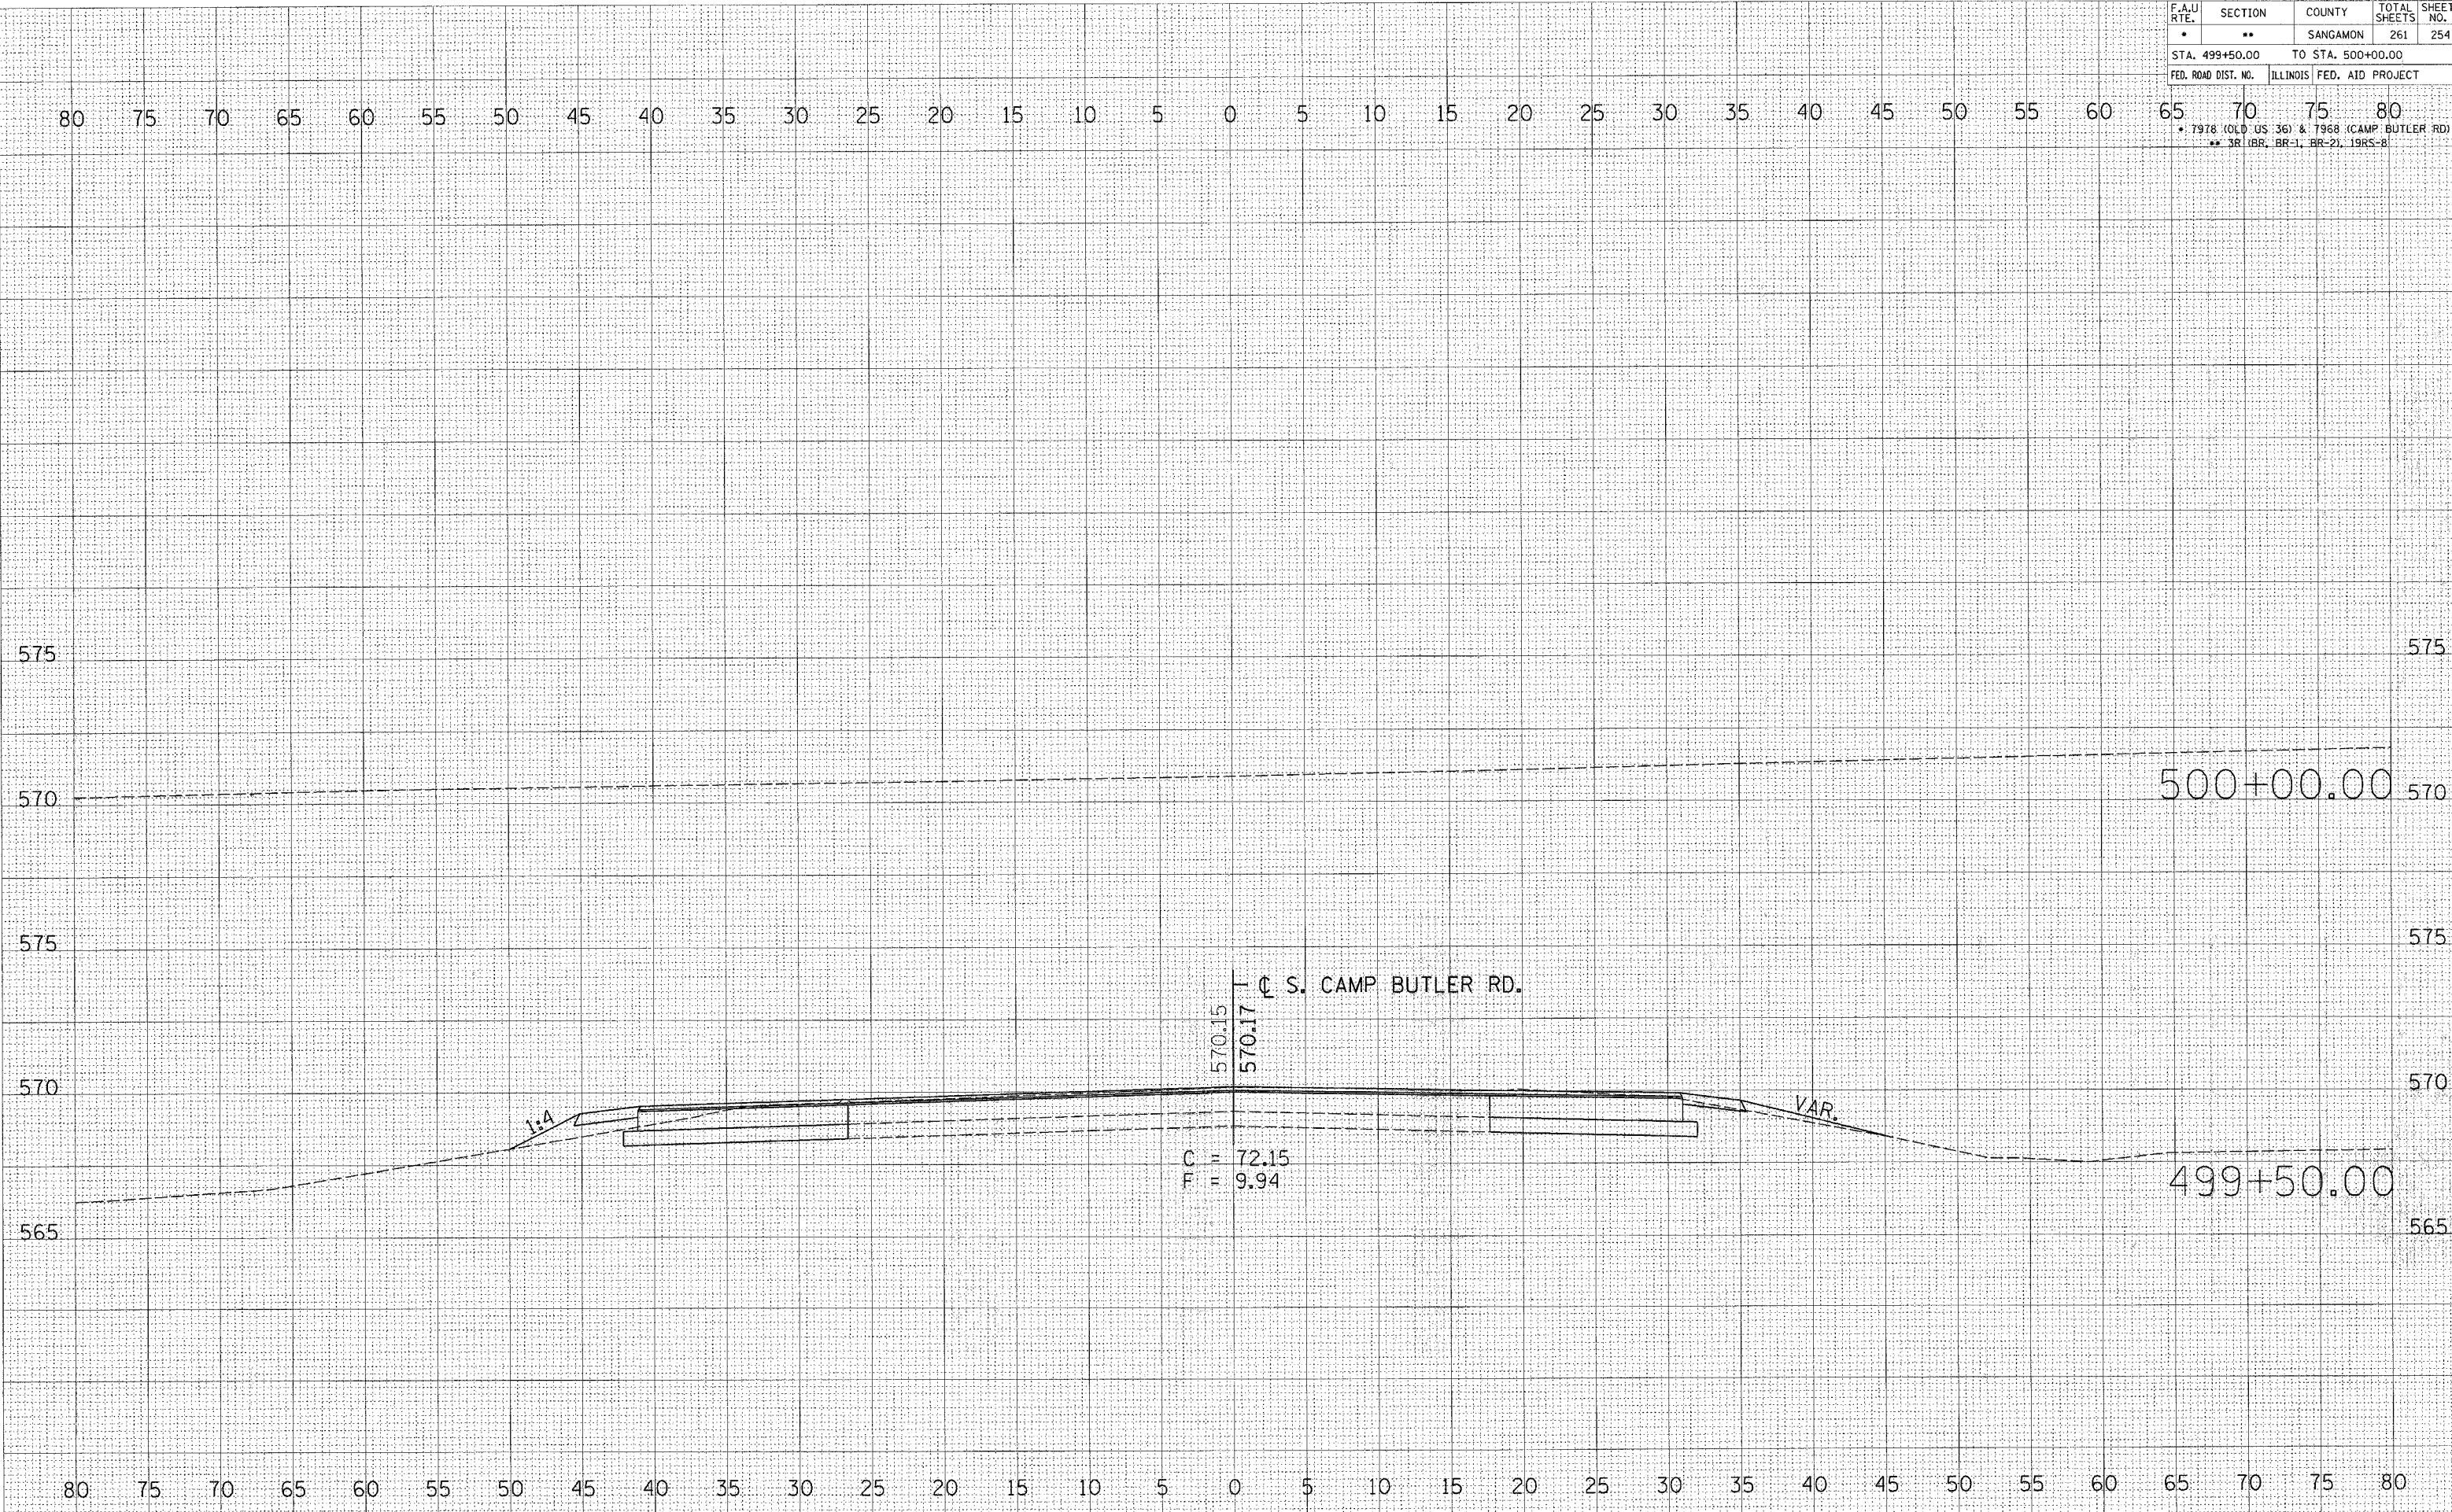

FINAL SURVEY	
BY	DATE

ORIGINAL SURVEY	
BY	DATE

PLOT DATE = 11/2/2006
FILE NAME = c:\pccs\pc\4\sub2\202\254\254.dwg
PLOT SCALE = 5.00000 / IN.
USER NAME = ccm