



STA. 640+92 TO 46+47  
STA. EQ. 646+01.90bk=46+19.90ah

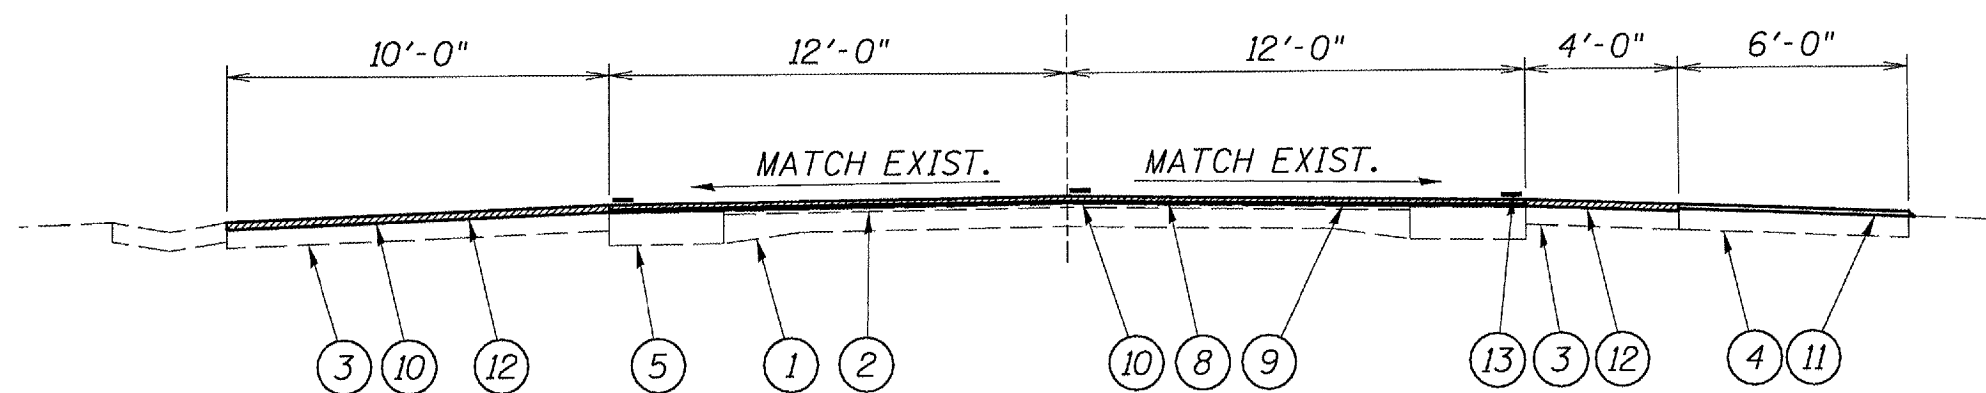

632+48 TO 640+92  
STA. EQ. 636+84.59bk=636+86.67ah

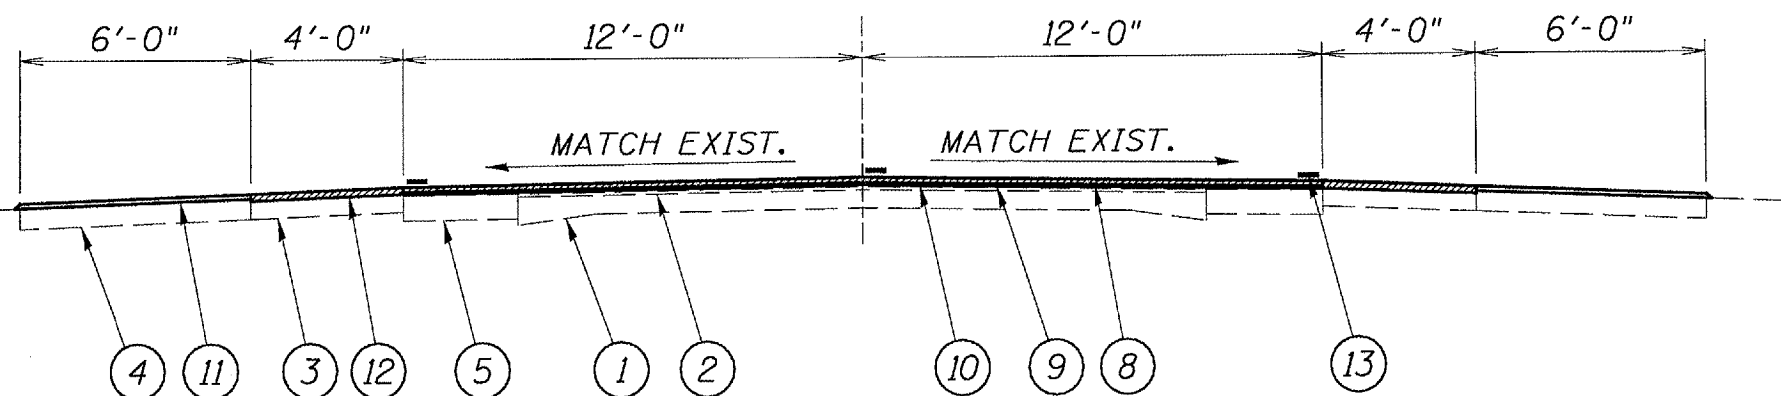

STA. 614+75 TO 632+48

LEGEND

- |  |  |
|--|--|
| 1 - EXIST. 9-6-9 P.C.C. PAVEMENT             | 8 - PROP. BITUMINOUS CONCRETE SURFACE COURSE, SUPERPAVE, MIX D, N50 1 1/2" |
| 2 - EXIST. BITUMINOUS SURFACE VARIABLE DEPTH | 9 - PROP. LEVELING BINDER (MACHINE METHOD), SUPERPAVE, N50 3/4             |
| 3 - EXIST. BITUMINOUS SHOULDERS 8"           | 10 - PROP. BITUMINOUS SURFACE REMOVAL 2 1/4"                               |
| 4 - EXIST. AGGREGATE SHOULDER                | 11 - PROP. AGGREGATE SHOULDERS, TYPE B 1 1/2"                              |
| 5 - EXIST. P.C.C. WIDENING 8"                | 12 - PROP. BITUMINOUS SHOULDER, SUPERPAVE 2 1/4"                           |
| 6 - EXIST. GRANULAR SUBGRADE                 | 13 - PROP. PAVEMENT MARKING  |
| 7 - EXIST. CURB AND GUTTER                   |  |

NOTES:  
SEE SHEET 7 OF 7 FOR  
PAVEMENT MARKING SCHEDULE

TYPICALS  
FAP 315 (U.S. 136)  
SECTION 28RS-6, 29RS-5  
HANCOCK COUNTY