


F.A.P. RTE.	SECTION	COUNTY	TOTAL SHEETS	SHEET NO.
328	5R, Y, RS-1	CLAY	242	23
STA.		TO STA.		
FED. ROAD DIST. NO. 7		ILLINOIS	FED. AID PROJECT	
CONTRACT NO. 74078				





TRAFFIC CONTROL STANDARD 701331

END DETOUR RD #1
PT STA 21+41.57 =
STA 1265+33.31 (US 45)

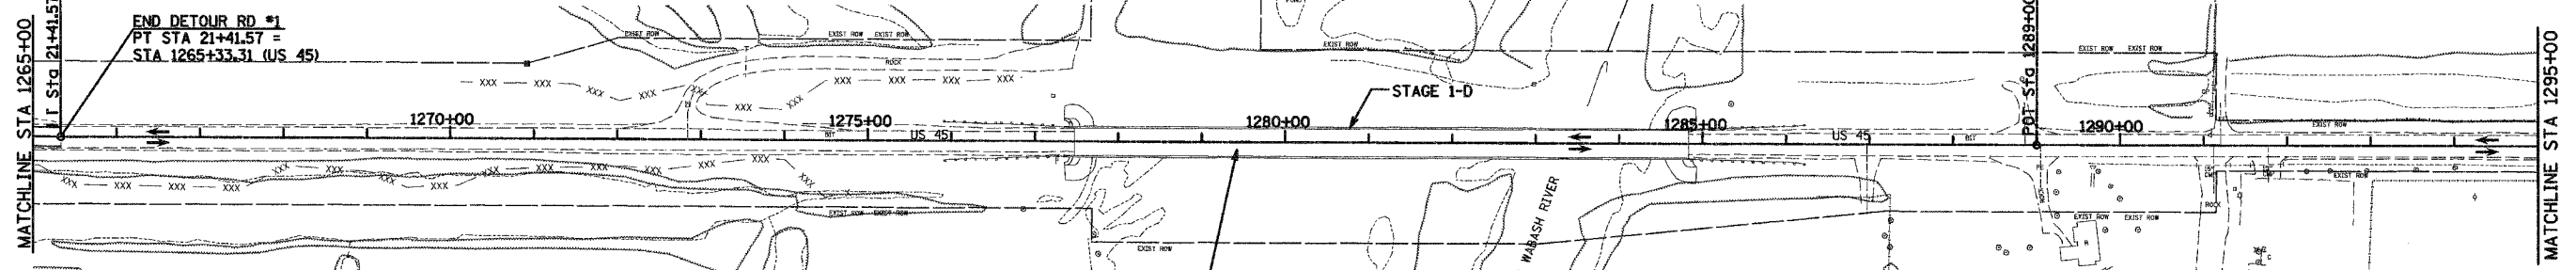

EXISTING STRUCTURE NO. 013-0010
SEE SHEET 64 FOR STAGE CONSTRUCTION AND TRAFFIC CONTROL

PAVEMENT CONSTRUCTION ON THIS SHEET INCLUDED IN STAGE 2

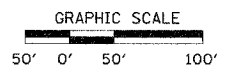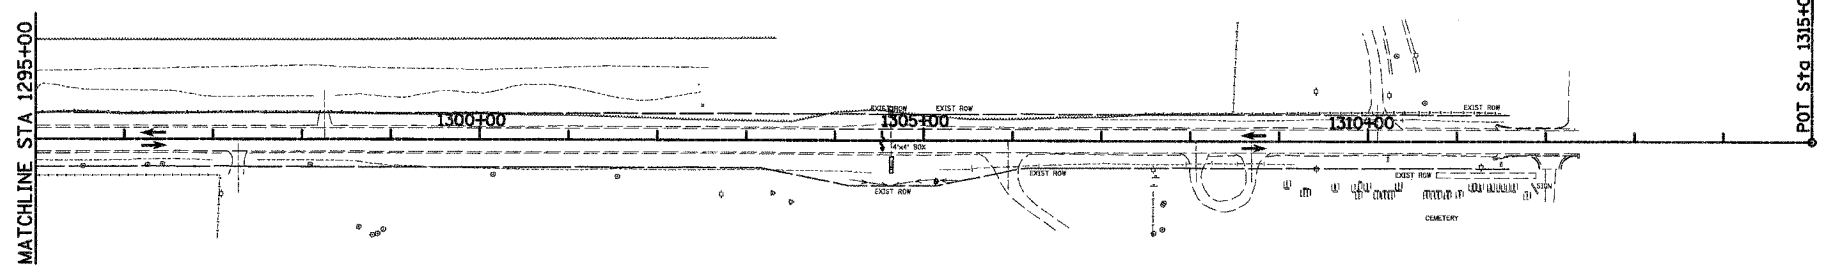

REVISIONS	
NAME	DATE

ILLINOIS DEPARTMENT OF TRANSPORTATION

STAGE 1 CONSTRUCTION

SCALE: VERT. DRAWN BY: UJ
 HORIZ. CHECKED BY: MAR
 DATE: 10-21-05

... \ADMIN\BART... 10/25/05 10:56:31 AM