



F. & A. R.T.C.	SECTION	COUNTY	TOTAL SHEETS	SHEET NO.
328	5R, Y, RS-1	CLAY	242	58
STA.		TO STA.		
FED. ROAD DIST. NO.	ELIMINATED	FED. AID PROJECT		
CONTRACT NO. 74078				

DATE: PLATTED: _____
 NOTE BOOK: _____
 NO.: _____
 AREAS CHECKED: _____

DATE: PLATTED: _____
 NOTE BOOK: _____
 NO.: _____
 AREAS CHECKED: _____

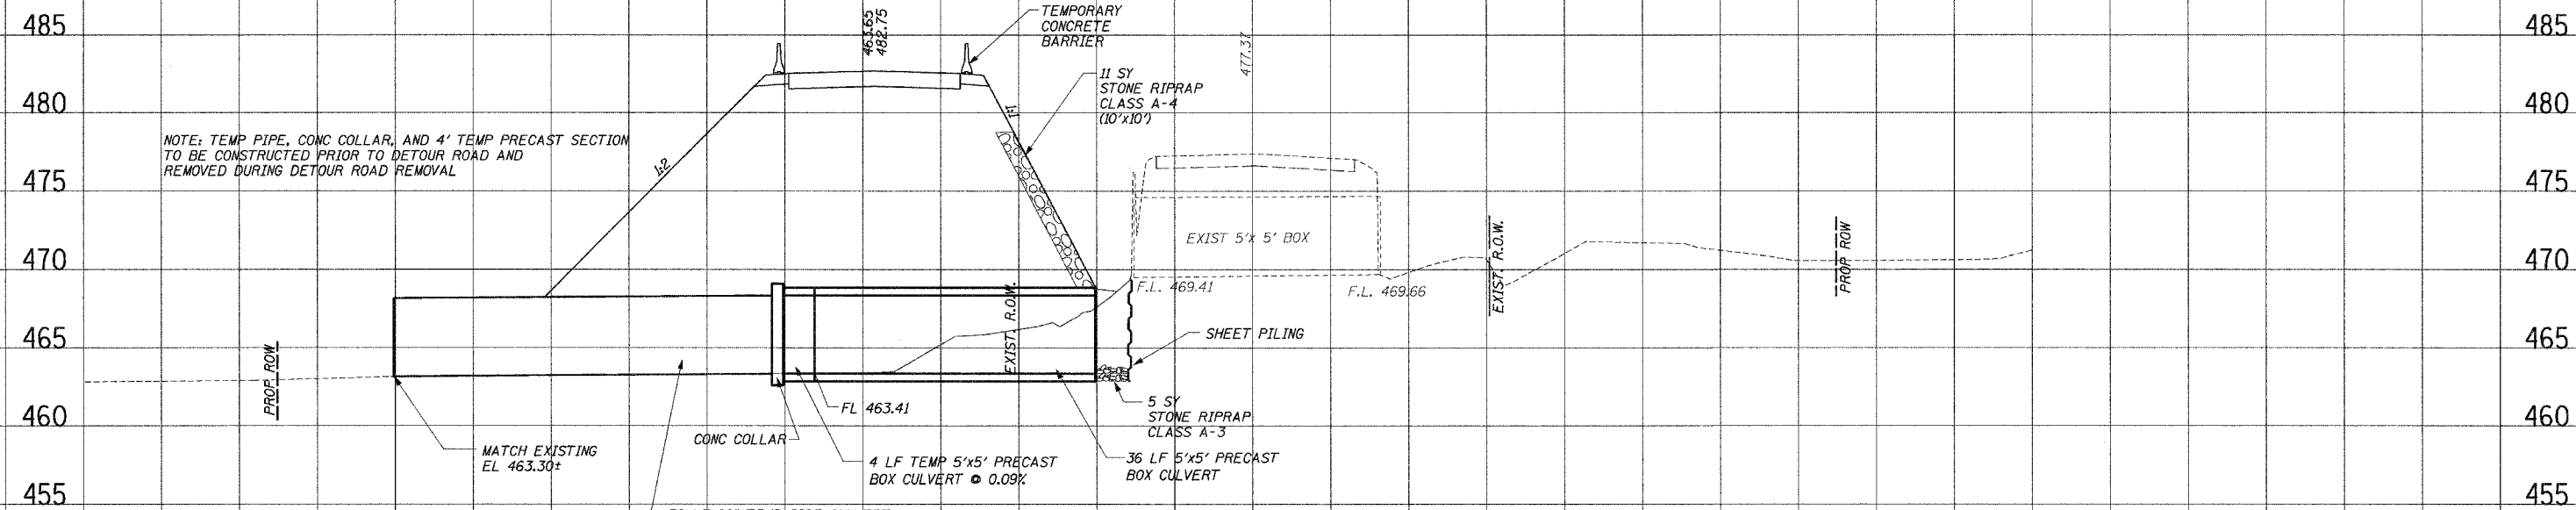

1249+50.00
 CULVERT NO. 5

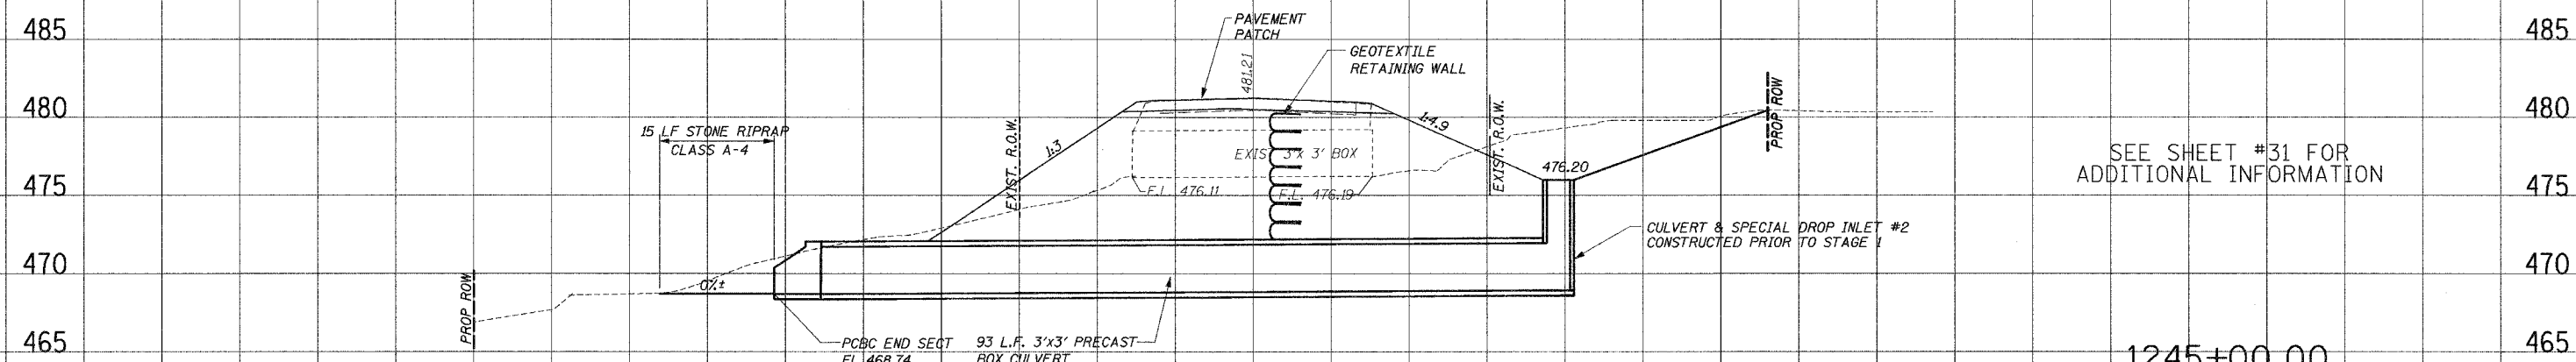


SEE SHEET #31 FOR
 ADDITIONAL INFORMATION

1245+00.00
 CULVERT NO. 4

100 50 0 50 100 150

FAP 328 (U.S.45) PIPE SECTIONS

STAGE 1

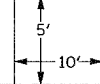

Map: \c:\paved\l1.dwg 10/28/2016 10:57:12 AM