


F. A. RYE	SECTION	COUNTY	TOTAL SHEETS	SHEET NO.
328	5R, Y, RS-1	CLAY	242	61
STA.		TO STA.		
FED. ROAD DIST. NO.	ILLINOIS	FED. AID PROJECT		
CONTRACT NO. 74078				

PLATES
 NOTE BOOK
 TEMPLATE
 AREAS CHECKED

PLATES
 NOTE BOOK
 TEMPLATE
 AREAS CHECKED

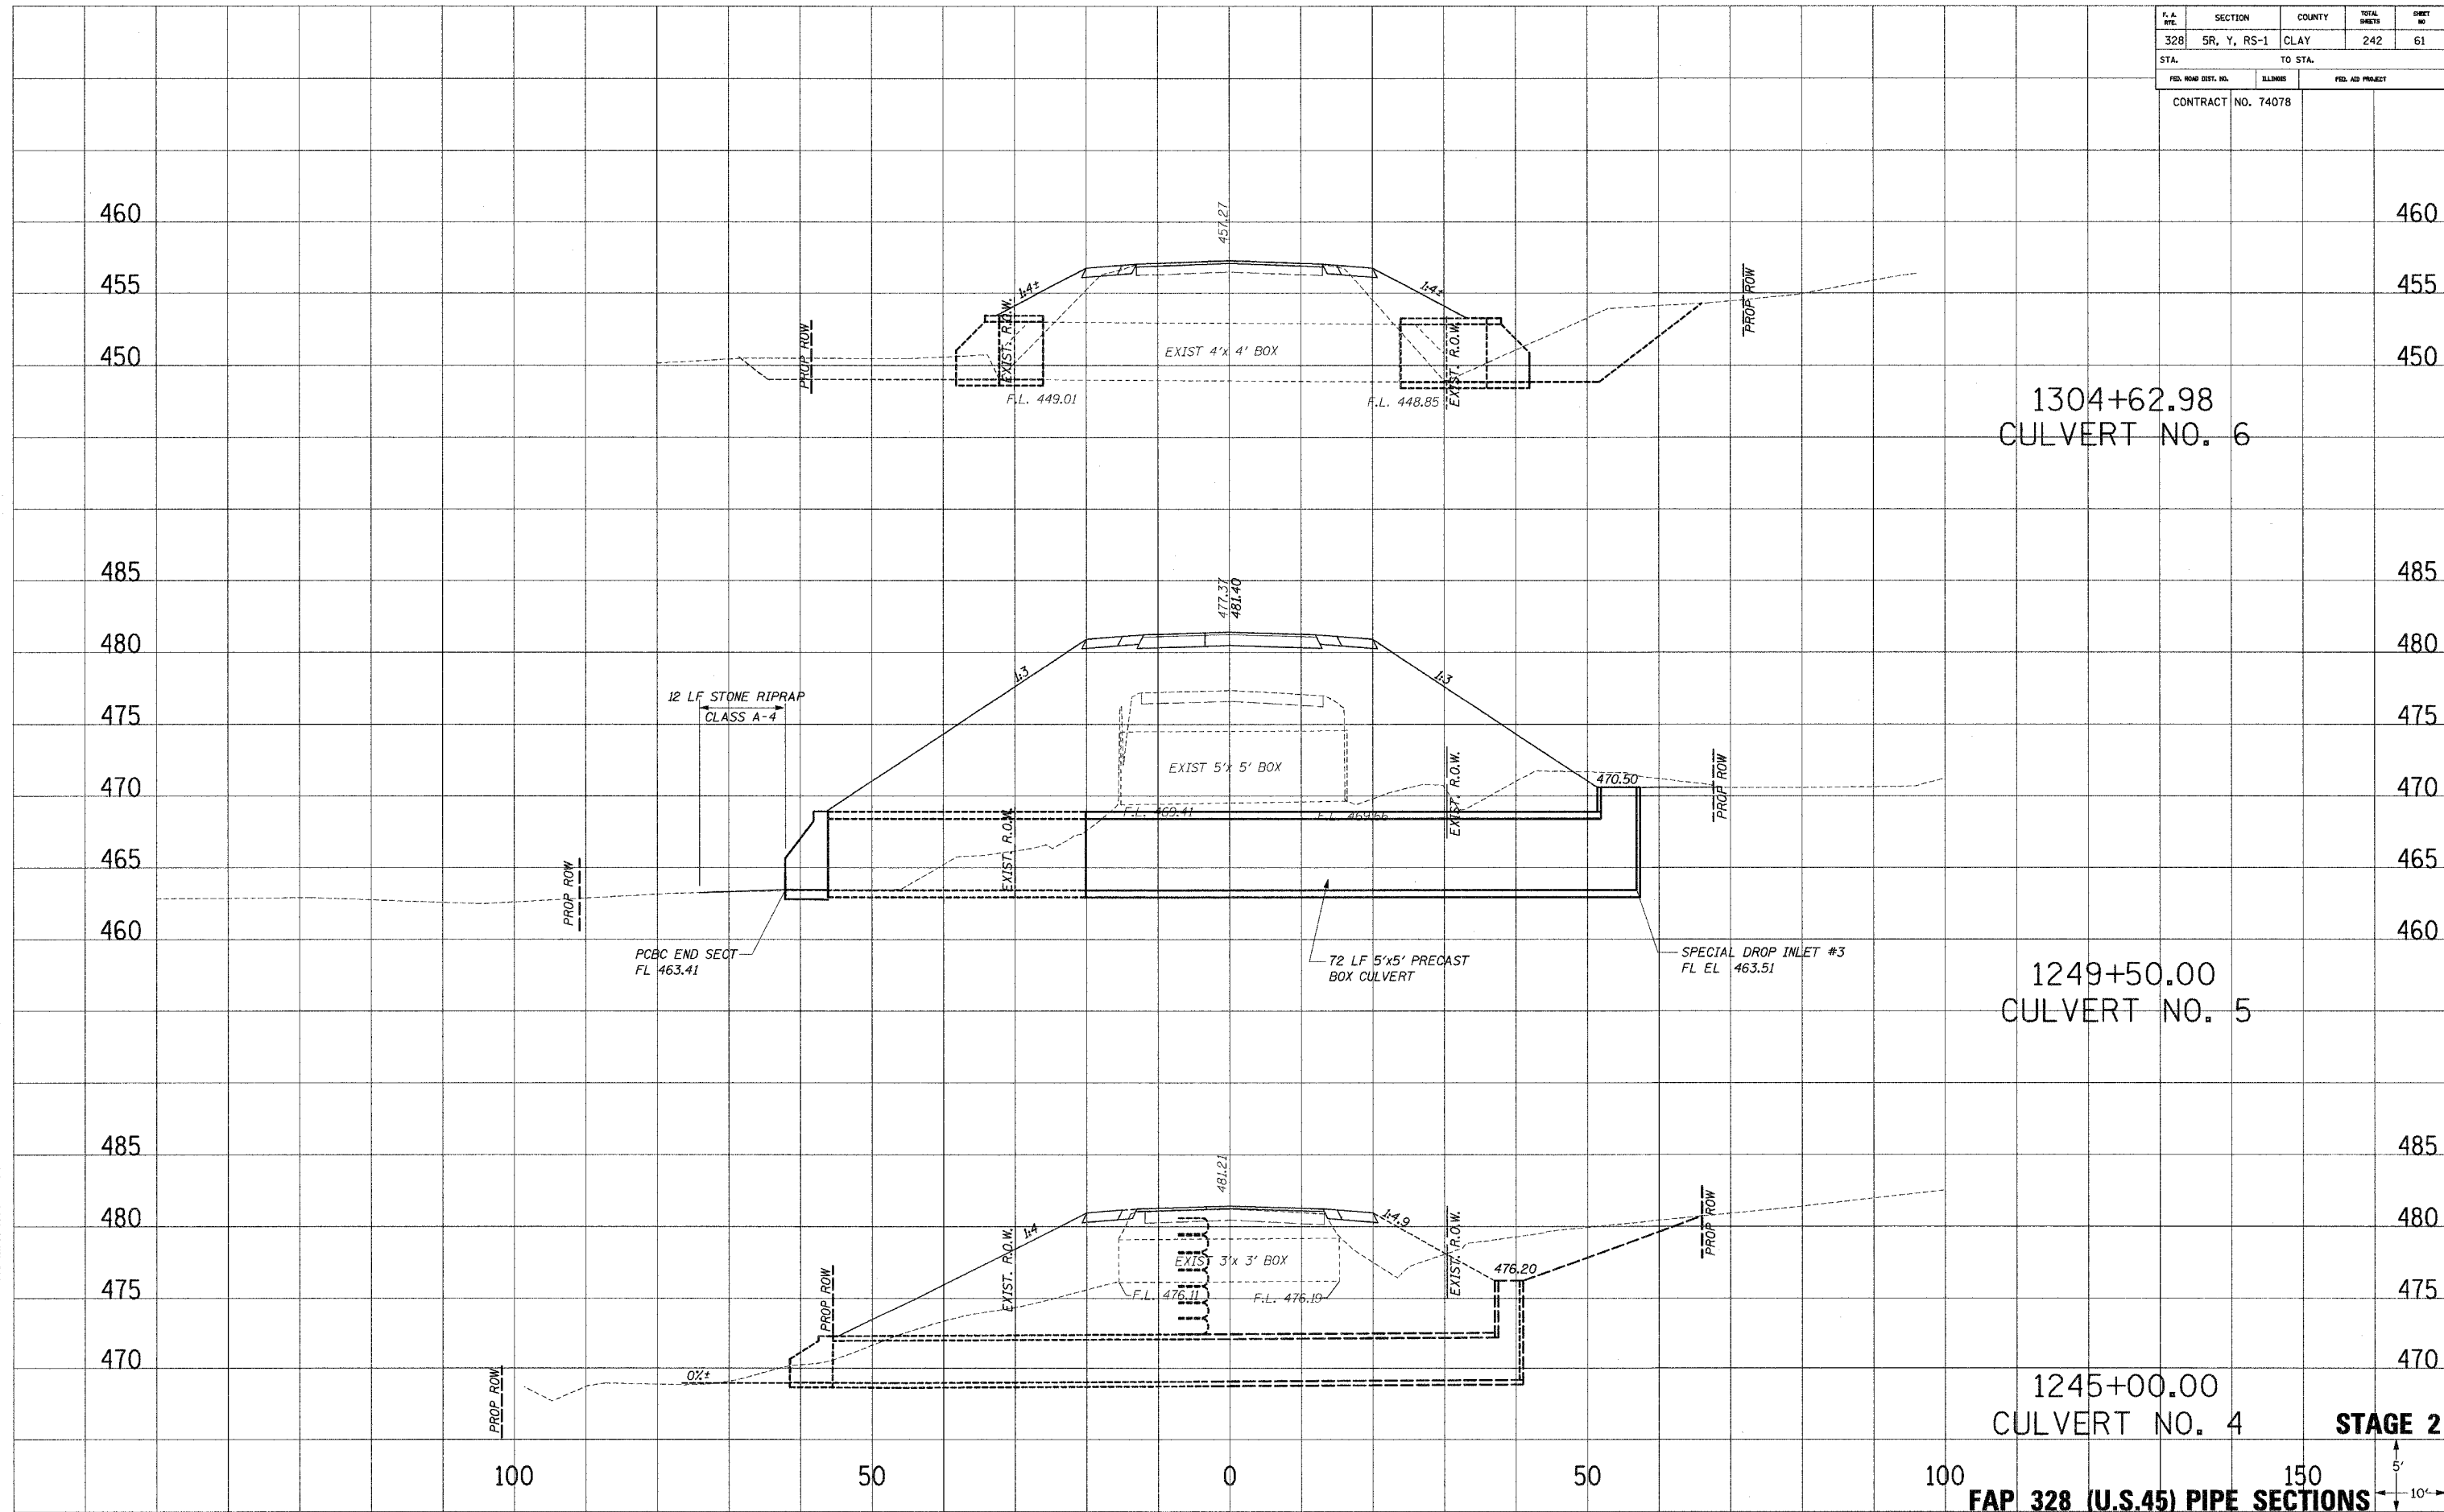

1245+00.00
 CULVERT NO. 4
 1249+50.00
 CULVERT NO. 5
 1304+62.98
 CULVERT NO. 6
STAGE 2
FAP 328 (U.S.45) PIPE SECTIONS

DATE: 10/27/2010 10:07:13 AM