


F.A.P. RTE.	SECTION	COUNTY	TOTAL SHEETS	SHEET NO.	SHEET NO. 15
328	SR, Y, RS-1	CLAY	594	77	17 SHEETS
STA. 1279+42.74 TO STA. 1281+22.40					
FED. ROAD DIST. NO. 7 ILLINOIS FED. AID PROJECT					

CONTRACT NO. 1407B

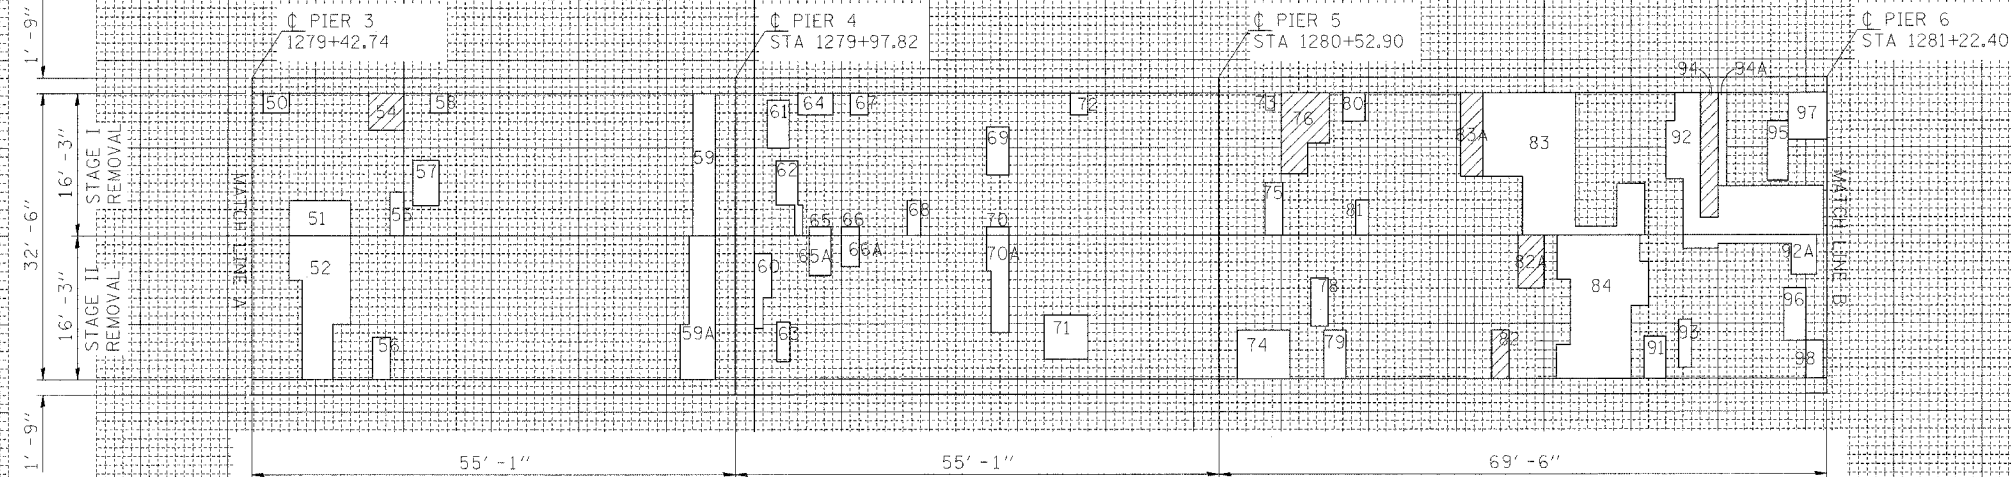

PATCH NO.	SIZE	DECK SLAB REPAIR (PART. DEPTH)		DECK SLAB REPAIR (FD TY 1)		DECK SLAB REPAIR (FD TY 2)	
		SO	FT	SO	FT	SO	FT
50	2.5 x 3.0	7.5					
51	7.0 x 4.0	28					
52	7.0 x 5.0	35					
	5.0 x 5.5	27.5					
	6.0 x 3.5	21					
54	4.0 x 4.0				16		
55	1.5 x 5.0	7.5					
56	2.0 x 5.0	10					
57	3.0 x 5.0	15					
58	2.0 x 2.0	4					
59	2.5 x 16.0	40					
59A	10.0 x 3.0	30					
	6.0 x 4.0	24					
60	1.0 x 8.5	8.5					
	1.0 x 5.0	5					
61	2.5 x 5.0	12.5					
62	2.5 x 5.0	12.5					
	1.0 x 3.5	3.5					
63	1.5 x 4.5	6.75					
64	2.5 x 4.0	10					
65	1.0 x 2.5	2.5					
65A	2.5 x 4.5	11.25					
66	1.0 x 2.0	2					
66A	2.0 x 3.5	7					
67	2.0 x 2.5	5					
68	1.5 x 4.0	6					
69	2.5 x 5.5	13.75					
70	1.0 x 2.5	2.5					
70A	2.5 x 4.0	10					
	2.0 x 7.0	14					
71	5.0 x 5.5	27.5					

PATCH NO.	SIZE	DECK SLAB REPAIR (PART. DEPTH)		DECK SLAB REPAIR (FD TY 1)		DECK SLAB REPAIR (FD TY 2)	
		SO	FT	SO	FT	SO	FT
71	5.0 x 5.5	27.5					
72	2.0 x 2.5	5					
73	1.5 x 2.5	3.75					
74	5.0 x 5.5	27.5					
75	2.0 x 6.0	12					
76	5.5 x 6.0				33		
	3.5 x 3.0				10.5		
78	2.5 x 5.0	12.5					
79	2.5 x 4.5	11.25					
80	2.5 x 3.0	7.5					
81	1.5 x 4.0	6					
81A	1.0 x 1.5	1.5					
82	2.0 x 5.0				10		
82A	3.0 x 6.0				18		
83	11.0 x 9.0	99					
	7.0 x 6.0	42					
	1.0 x 5.0	5					
	3.0 x 6.0	18					
83A	2.0 x 9.0				18		
84	1.5 x 5.0	7.5					
	1.5 x 4.0	6					
	7.0 x 16.0	112					
	1.0 x 8.0	8					
	1.0 x 5.0	5					
91	2.5 x 5.0	12.5					
92	1.0 x 6.5	6.5					
	1.0 x 9.5	9.5					
	2.0 x 16.0	32					
	2.0 x 2.0	4					
	12.0 x 5.5	66					

PATCH NO.	SIZE	DECK SLAB REPAIR (PART. DEPTH)		DECK SLAB REPAIR (FD TY 1)		DECK SLAB REPAIR (FD TY 2)	
		SO	FT	SO	FT	SO	FT
92A	1.5 x 4.0	6					
	1.0 x 8.0	8					
	4.5 x 3.0	13.5					
93	1.5 x 5.0	7.5					
94	2.0 x 14.0				28		
94A	1.0 x 11.0	11					
95	2.5 x 6.5	16.25					
96	2.5 x 5.5	13.75					
97	4.0 x 5.0	20					
98	2.0 x 4.5	9					
TOTAL		1034.7	0	133.5			
PARTIAL DEPTH		1034.75 / 9 = 115.0		USE 115		SQ YD	
FULL DEPTH, TYPE 1		0 / 9 = 0.0		USE 0		SQ YD	
FULL DEPTH, TYPE 2		133.5 / 9 = 14.8		USE 15		SQ YD	

PATCH NO.	SIZE	DECK SLAB REPAIR (PART. DEPTH)		DECK SLAB REPAIR (FD TY 1)		DECK SLAB REPAIR (FD TY 2)	
		SO	FT	SO	FT	SO	FT

PATCH NO.	SIZE	DECK SLAB REPAIR (PART. DEPTH)		DECK SLAB REPAIR (FD TY 1)		DECK SLAB REPAIR (FD TY 2)	
		SO	FT	SO	FT	SO	FT


THE ENGINEER SHOULD MARK THE ACTUAL DECK SLAB REPAIR LOCATIONS IN THE AS BUILT PLANS.

PATCHING SURVEY BY  
 PENETRADOR, INC. 06/22/00

DECK SURFACE  
 REINSPECTED ON 09/2005

THE SIZES SHOWN GRAPHICALLY ARE APPROXIMATE. SEE THIS TABLE FOR ACTUAL SIZES.

PATCHING LEGEND

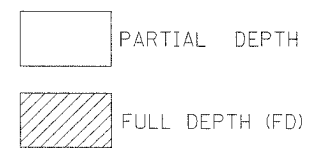

PARTIAL DEPTH QUANTITIES ARE PROVIDED FOR INFORMATION ONLY

BRIDGE DECK PATCHING  
 CLAY COUNTY  
 SECTION 5BR-2  
 FAP 328 OVER LITTLE  
 WABASH RIVER  
 0.5 MI N OF LOUISVILLE  
 SN 013-0010  
 SHEET 2 OF 4