





F. A. R.T.L.	SECTION	COUNTY	TOTAL SHEETS	SHEET NO.
328	SR, Y, RS-1	CLAY	242	94
STA.		TO STA.		
FED. ROAD DIST. NO.		ILLINOIS	FED. AID PROJECT	
CONTRACT NO. 74078				

- LEGEND**
-  TOPSOIL EXCAVATION
  -  PAVEMENT REMOVAL
  -  PAVEMENT TO BE BROKEN & LEFT IN PLACE

PLATED  
 NOTE BOOK  
 TEMPLATE  
 AREAS CHECKED  
 NO.

PLATED  
 NOTE BOOK  
 TEMPLATE  
 AREAS CHECKED  
 NO.

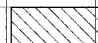PLATED  
 NOTE BOOK  
 TEMPLATE  
 AREAS CHECKED  
 NO.

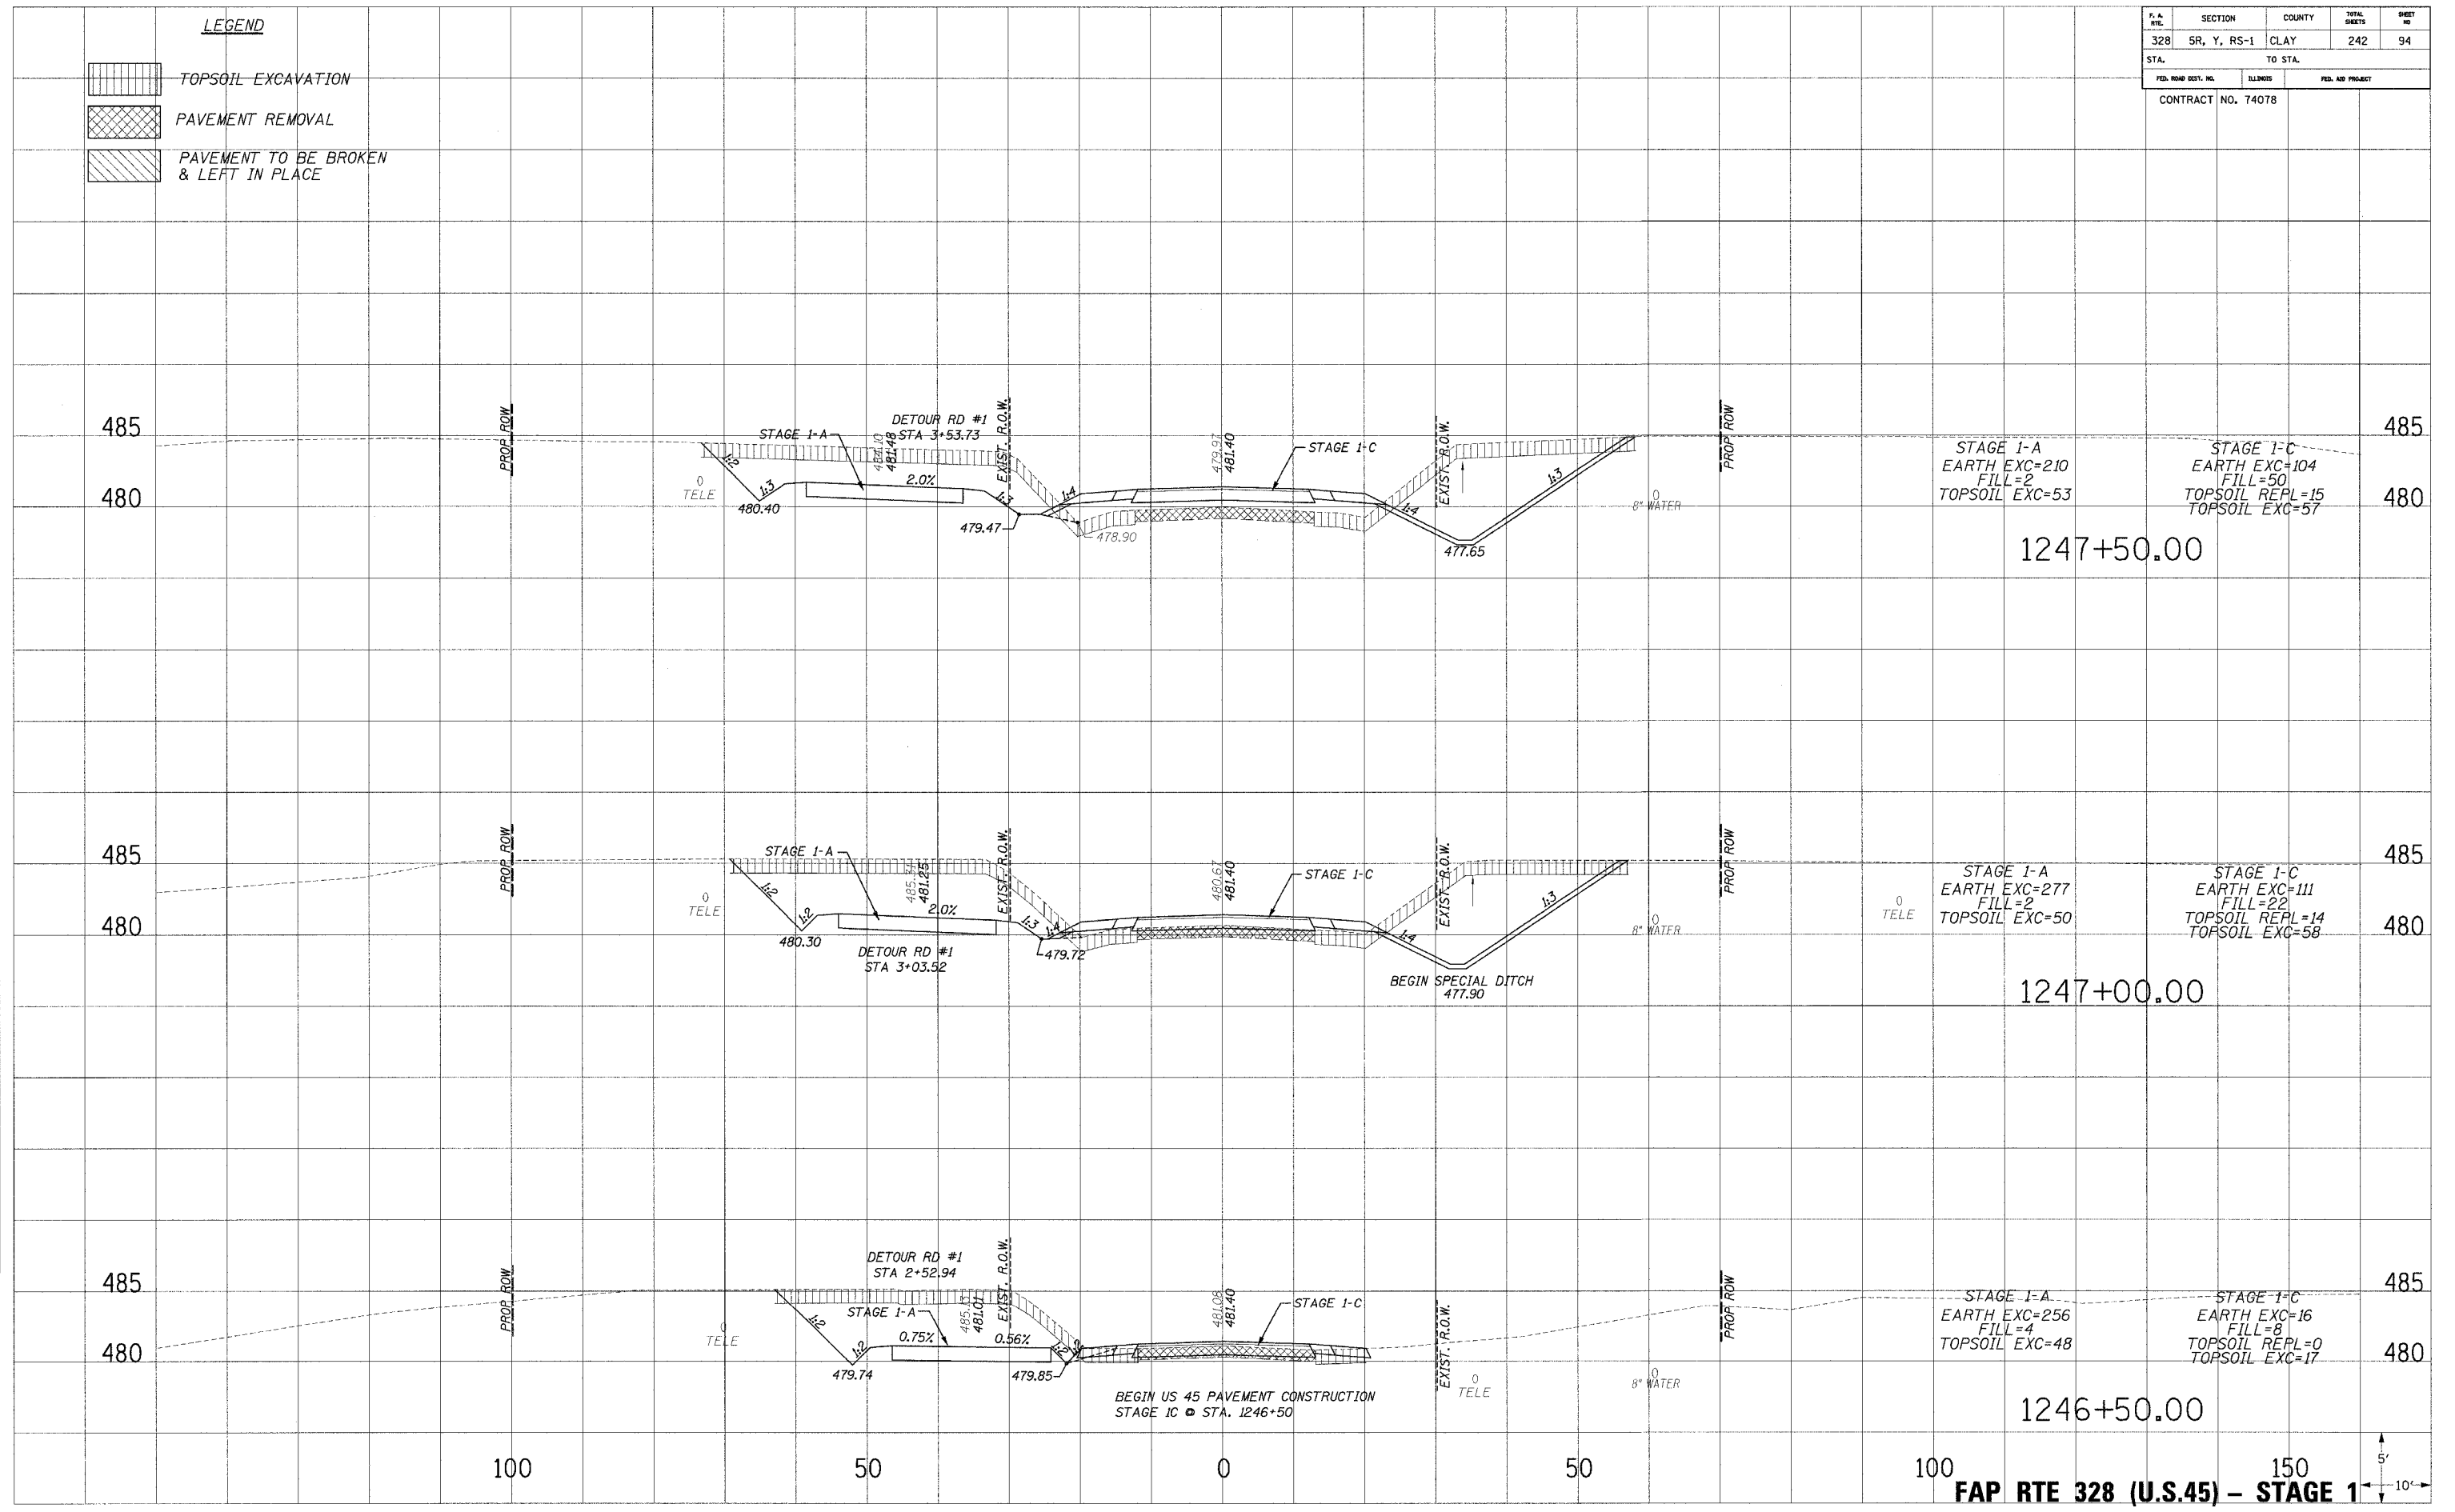

**FAP RTE 328 (U.S.45) - STAGE 1**

10/24/2019 8:32:59 AM  
 ...