





F. A. RTE.	SECTION	COUNTY	TOTAL SHEETS	SHEET NO.
328	5R, Y, RS-1	CLAY	242	100
STA.		TO STA.		
FED. ROAD DIST. NO.		ILLINOIS	FED. AID PROJECT	
CONTRACT NO. 74078				

LEGEND


-  TOPSOIL EXCAVATION
-  PAVEMENT REMOVAL
-  PAVEMENT TO BE BROKEN & LEFT IN PLACE

PLATES
 NOTE BOOK
 TEMPLATE
 AREAS CHECKED
 NO.

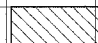PLATES
 NOTE BOOK
 TEMPLATE
 AREAS CHECKED
 NO.

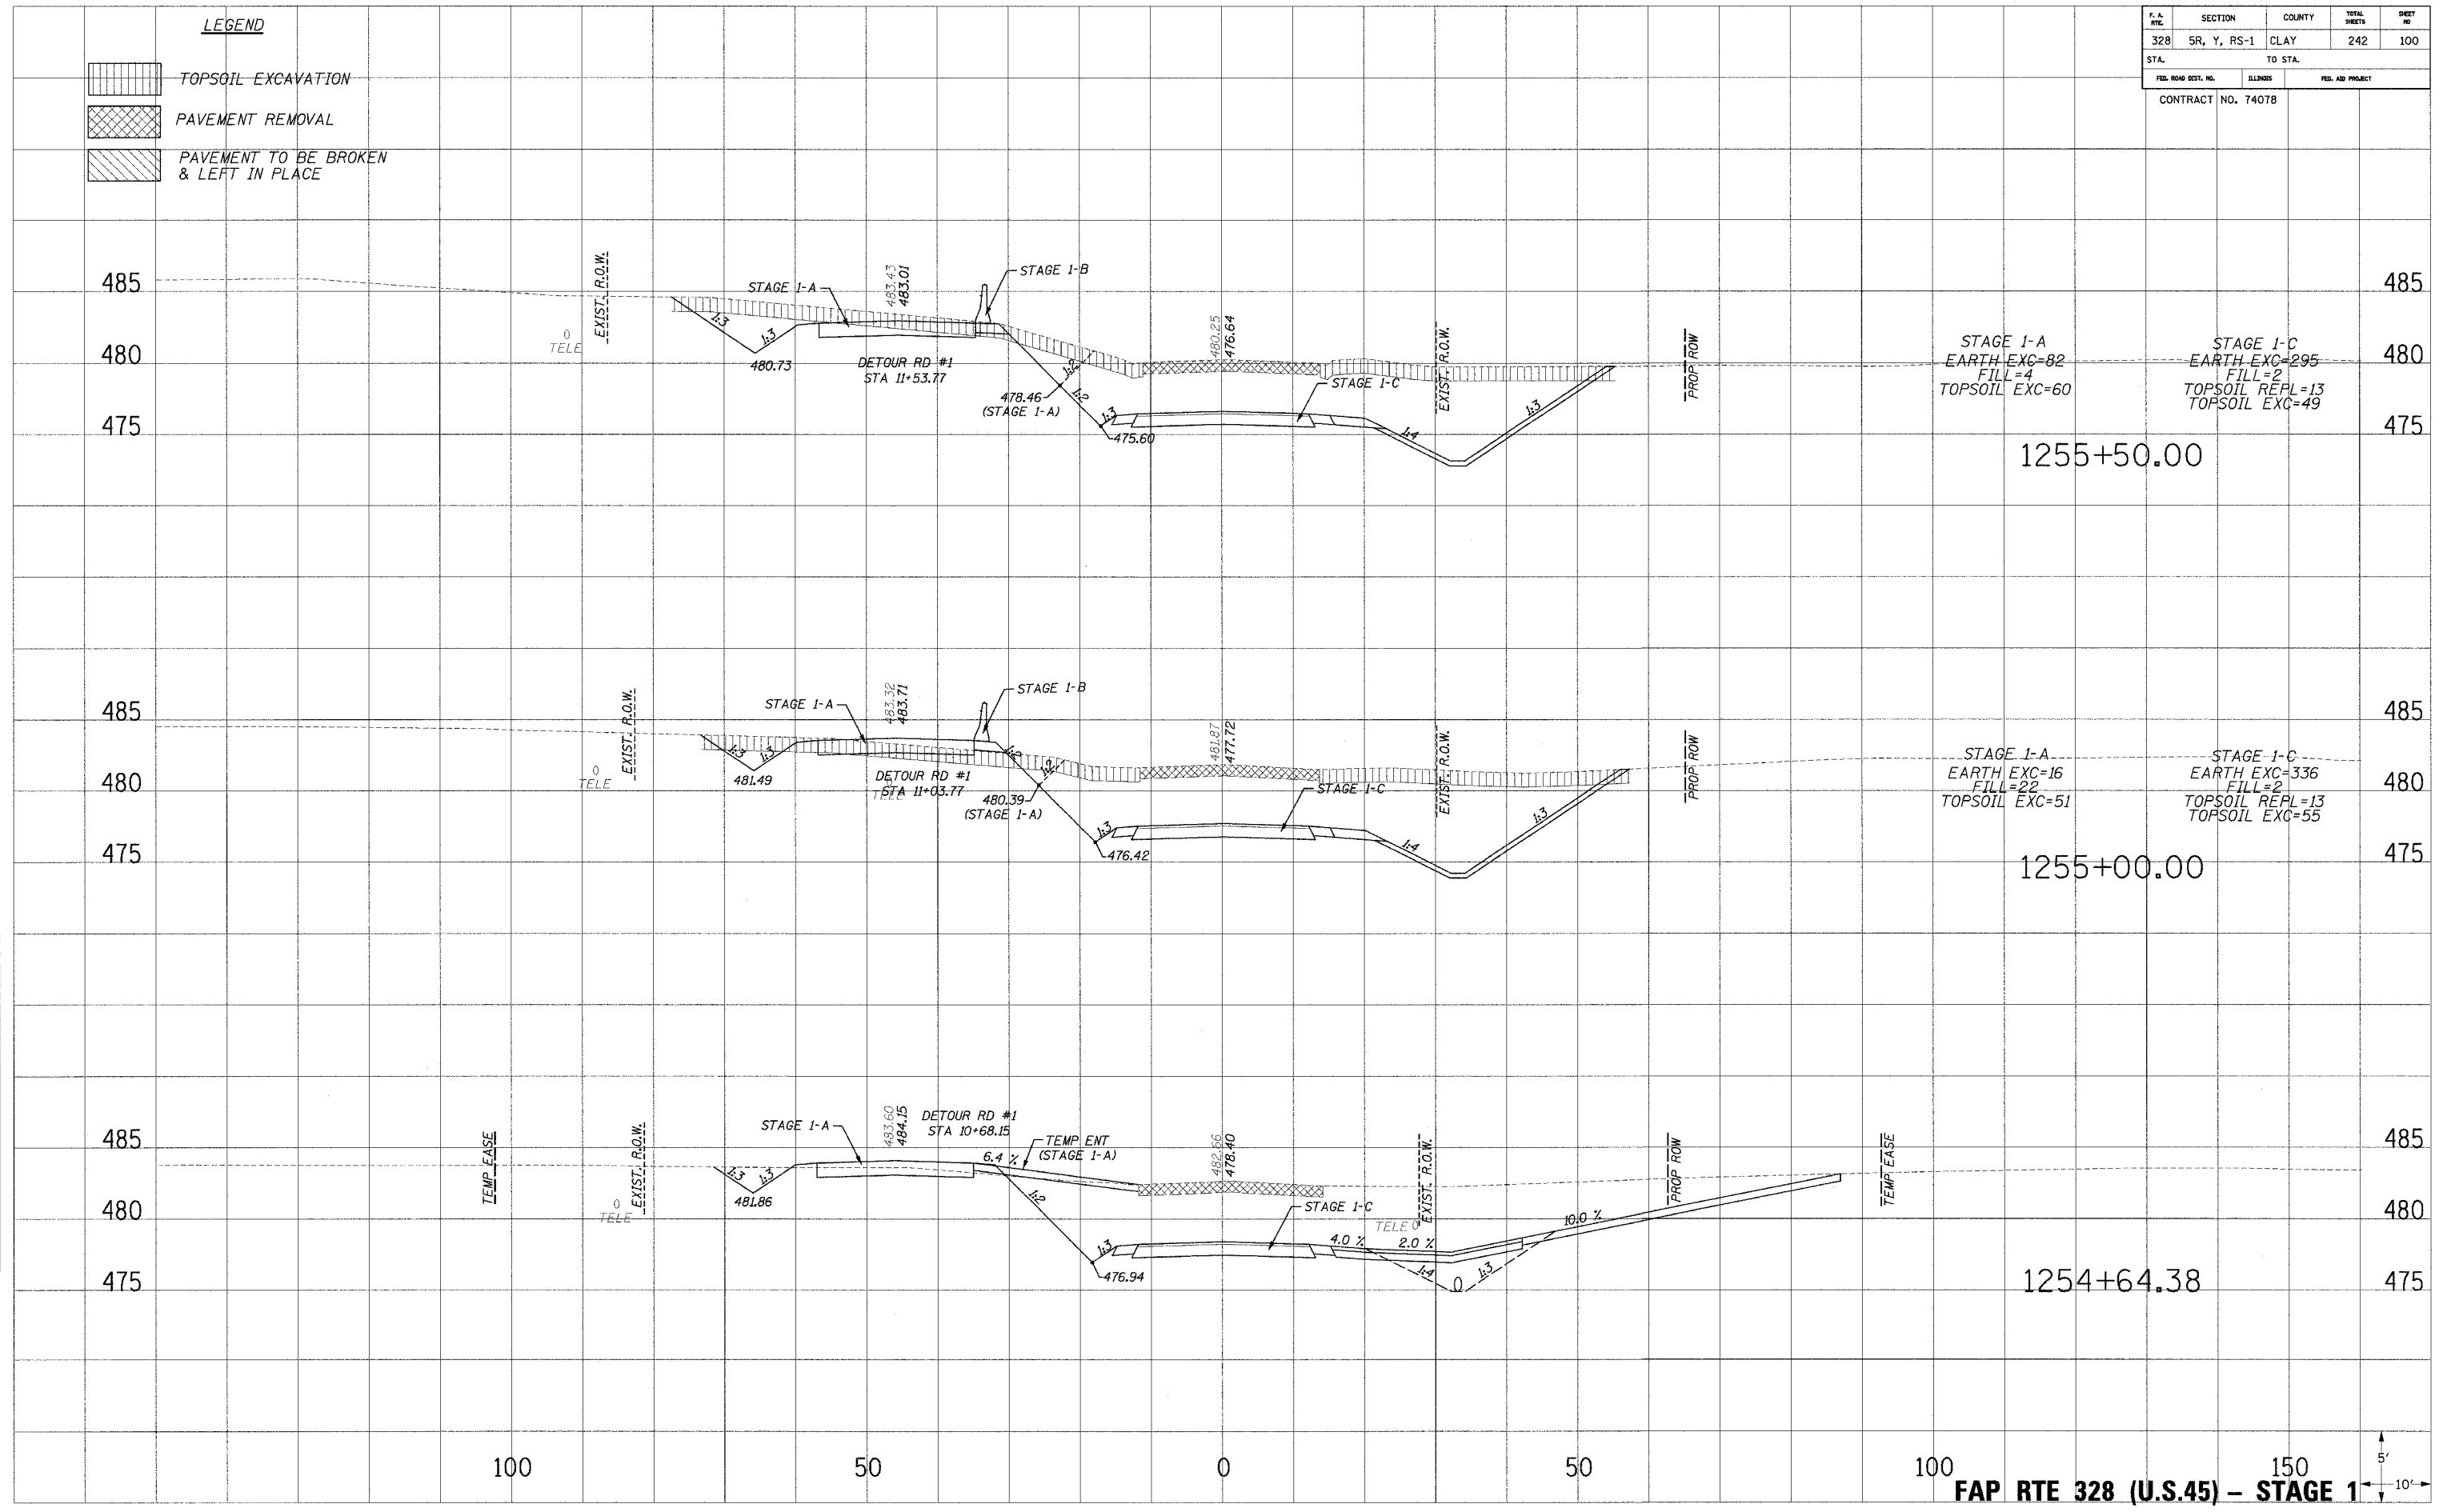

FAP RTE 328 (U.S.45) - STAGE 1

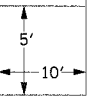

10/24/2008 8:55:00 AM