





F.A. RTE.	SECTION	COUNTY	TOTAL SHEETS	SHEET NO.
328	5R, Y, RS-1	CLAY	242	107
STA.		TO STA.		
FED. ROAD DIST. NO.	ALIGN.	FED. AID PROJECT		
CONTRACT NO. 74078				

LEGEND

-  TOPSOIL EXCAVATION
-  PAVEMENT REMOVAL
-  PAVEMENT TO BE BROKEN & LEFT IN PLACE

DATE: _____
 NOTE BOOK NO.: _____
 TEMPLATE AREAS CHECKED: _____
 AREAS CHECKED: _____

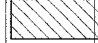DATE: _____
 NOTE BOOK NO.: _____
 TEMPLATE AREAS CHECKED: _____
 AREAS CHECKED: _____

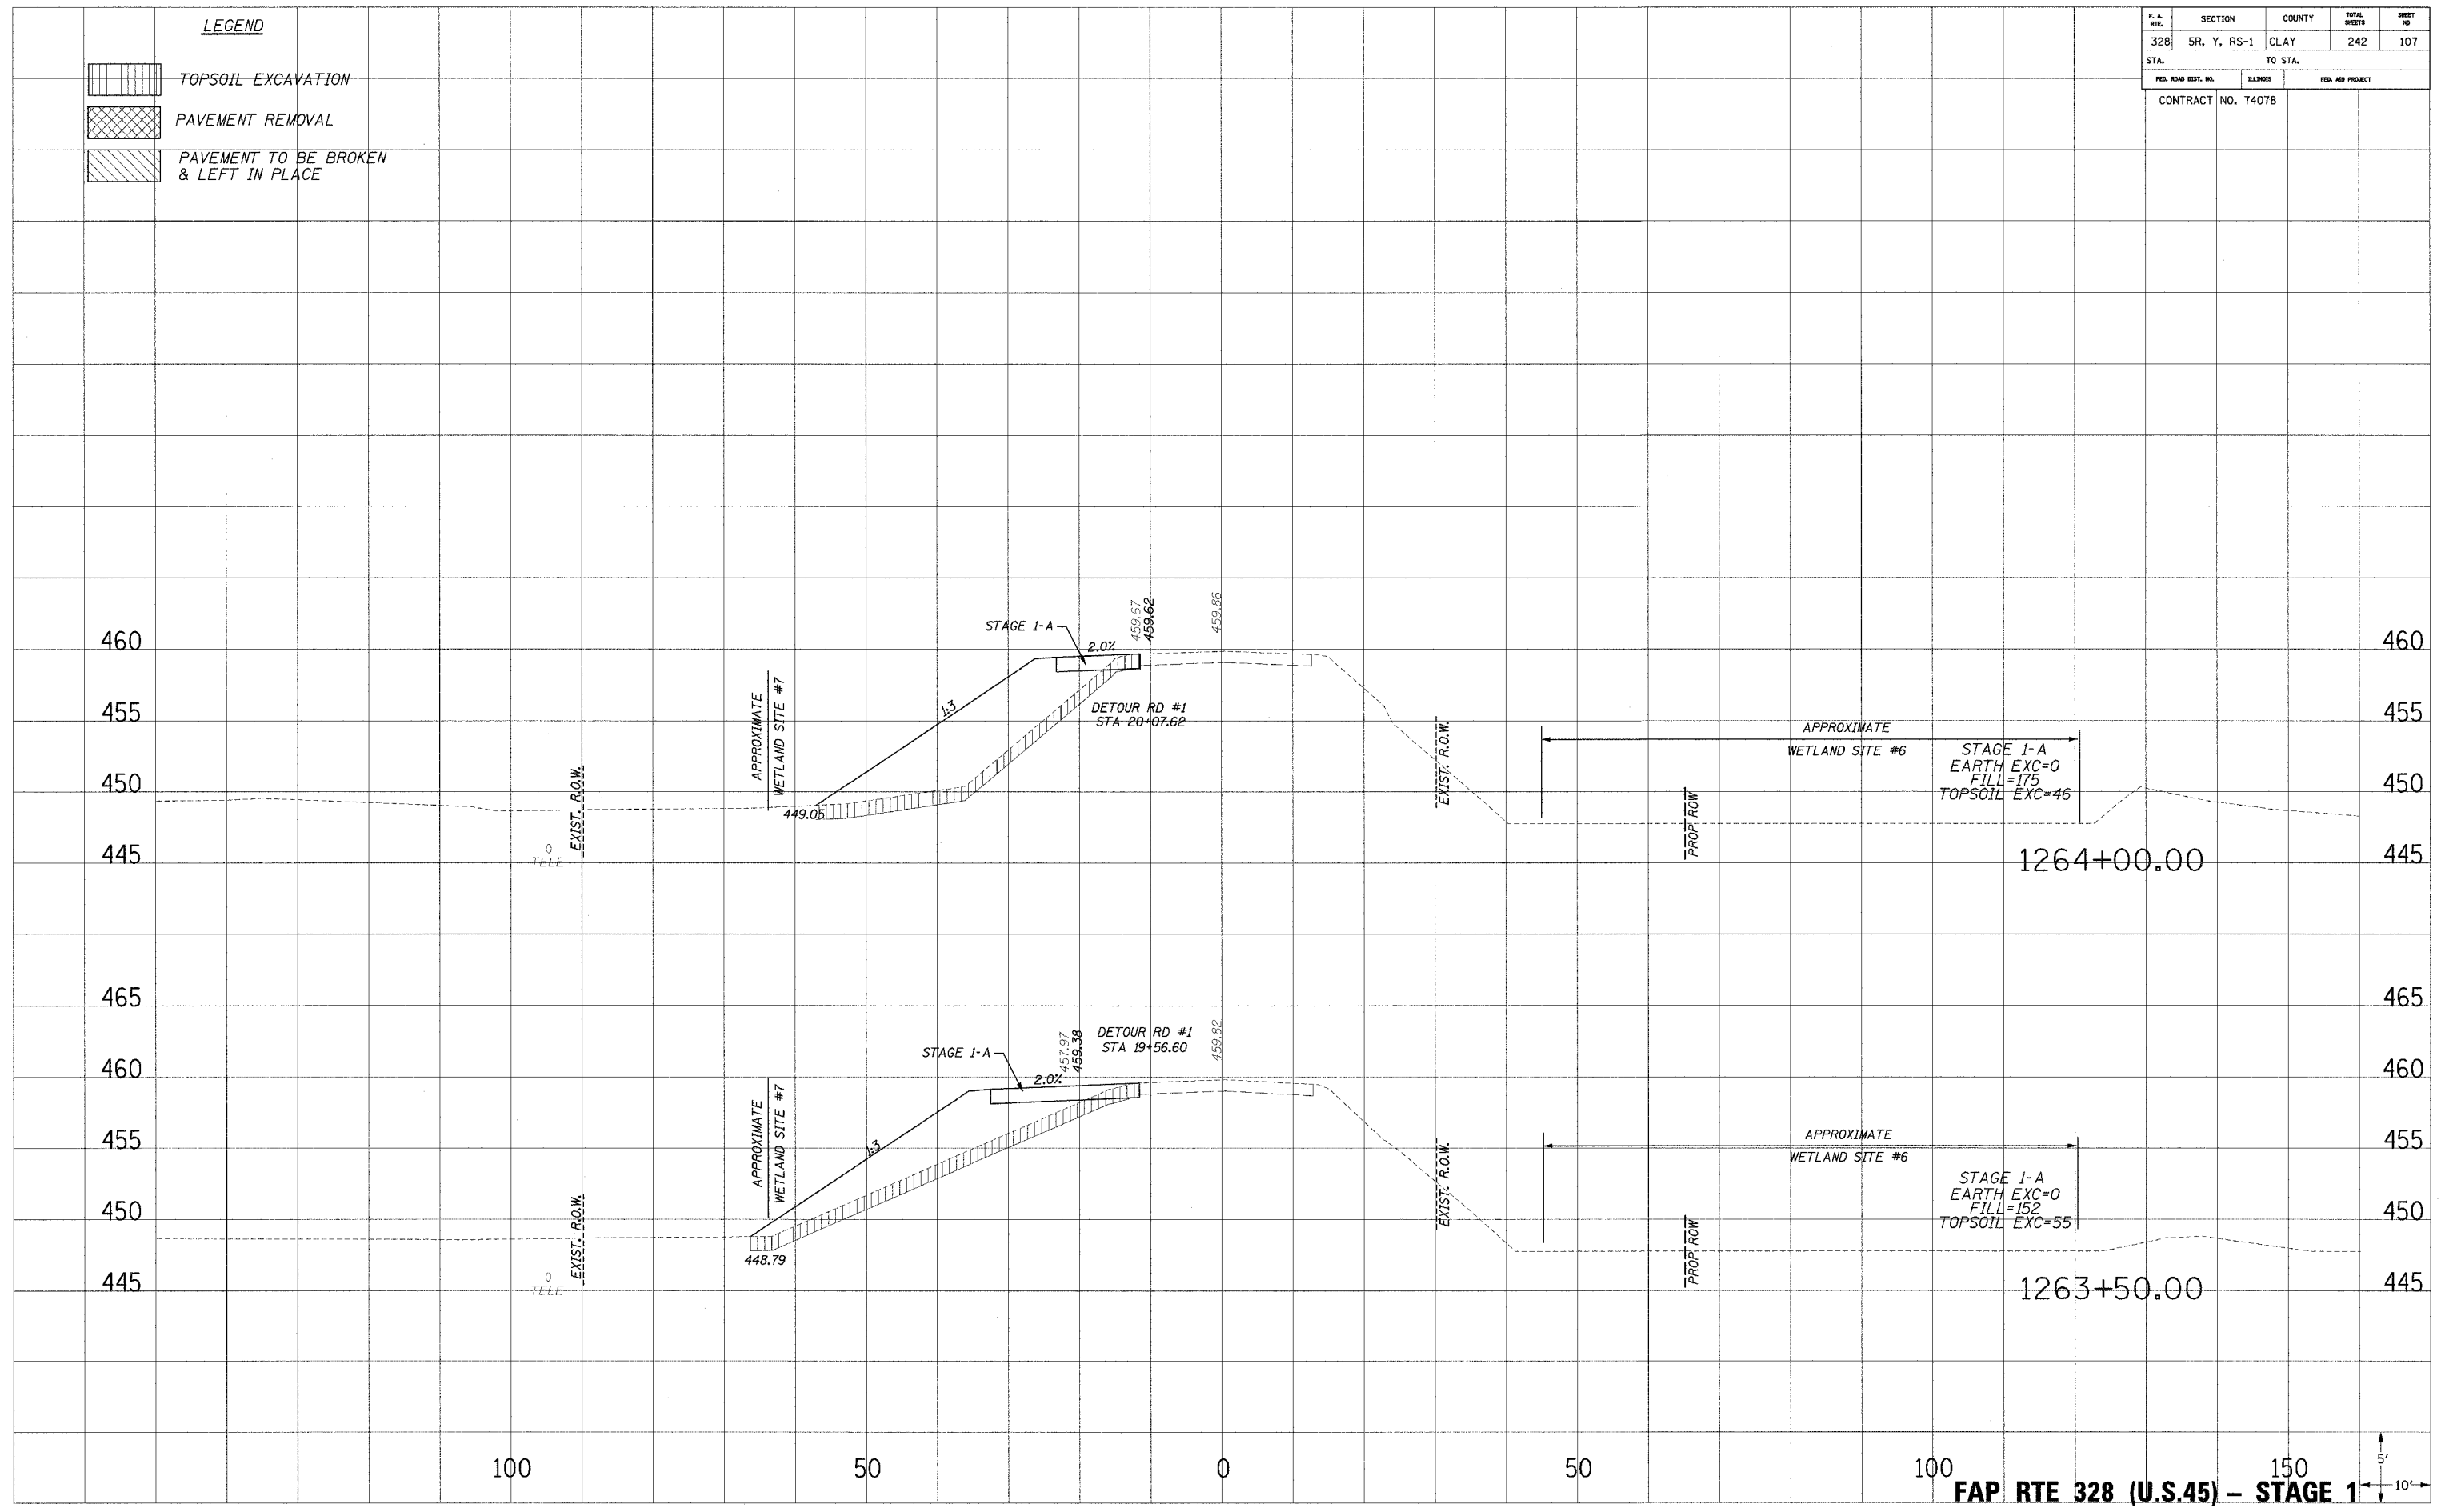

FAP RTE 328 (U.S.45) - STAGE 1