


F. A. RTE.	SECTION	COUNTY	TOTAL SHEETS	SHEET NO.
328	5R, Y, RS-1	CLAY	242	111
STA. TO STA.				
FED. ROAD DIST. NO.	ILLINOIS	FED. AID PROJECT		
CONTRACT NO. 74078				

LEGEND

	TOPSOIL EXCAVATION
	PAVEMENT REMOVAL
	PAVEMENT TO BE BROKEN & LEFT IN PLACE

NOTED
PLOTTED
DATE
NO. 10/24/2006 8:59:26 AM

NOTED
PLOTTED
DATE
NO. 10/24/2006 8:59:26 AM

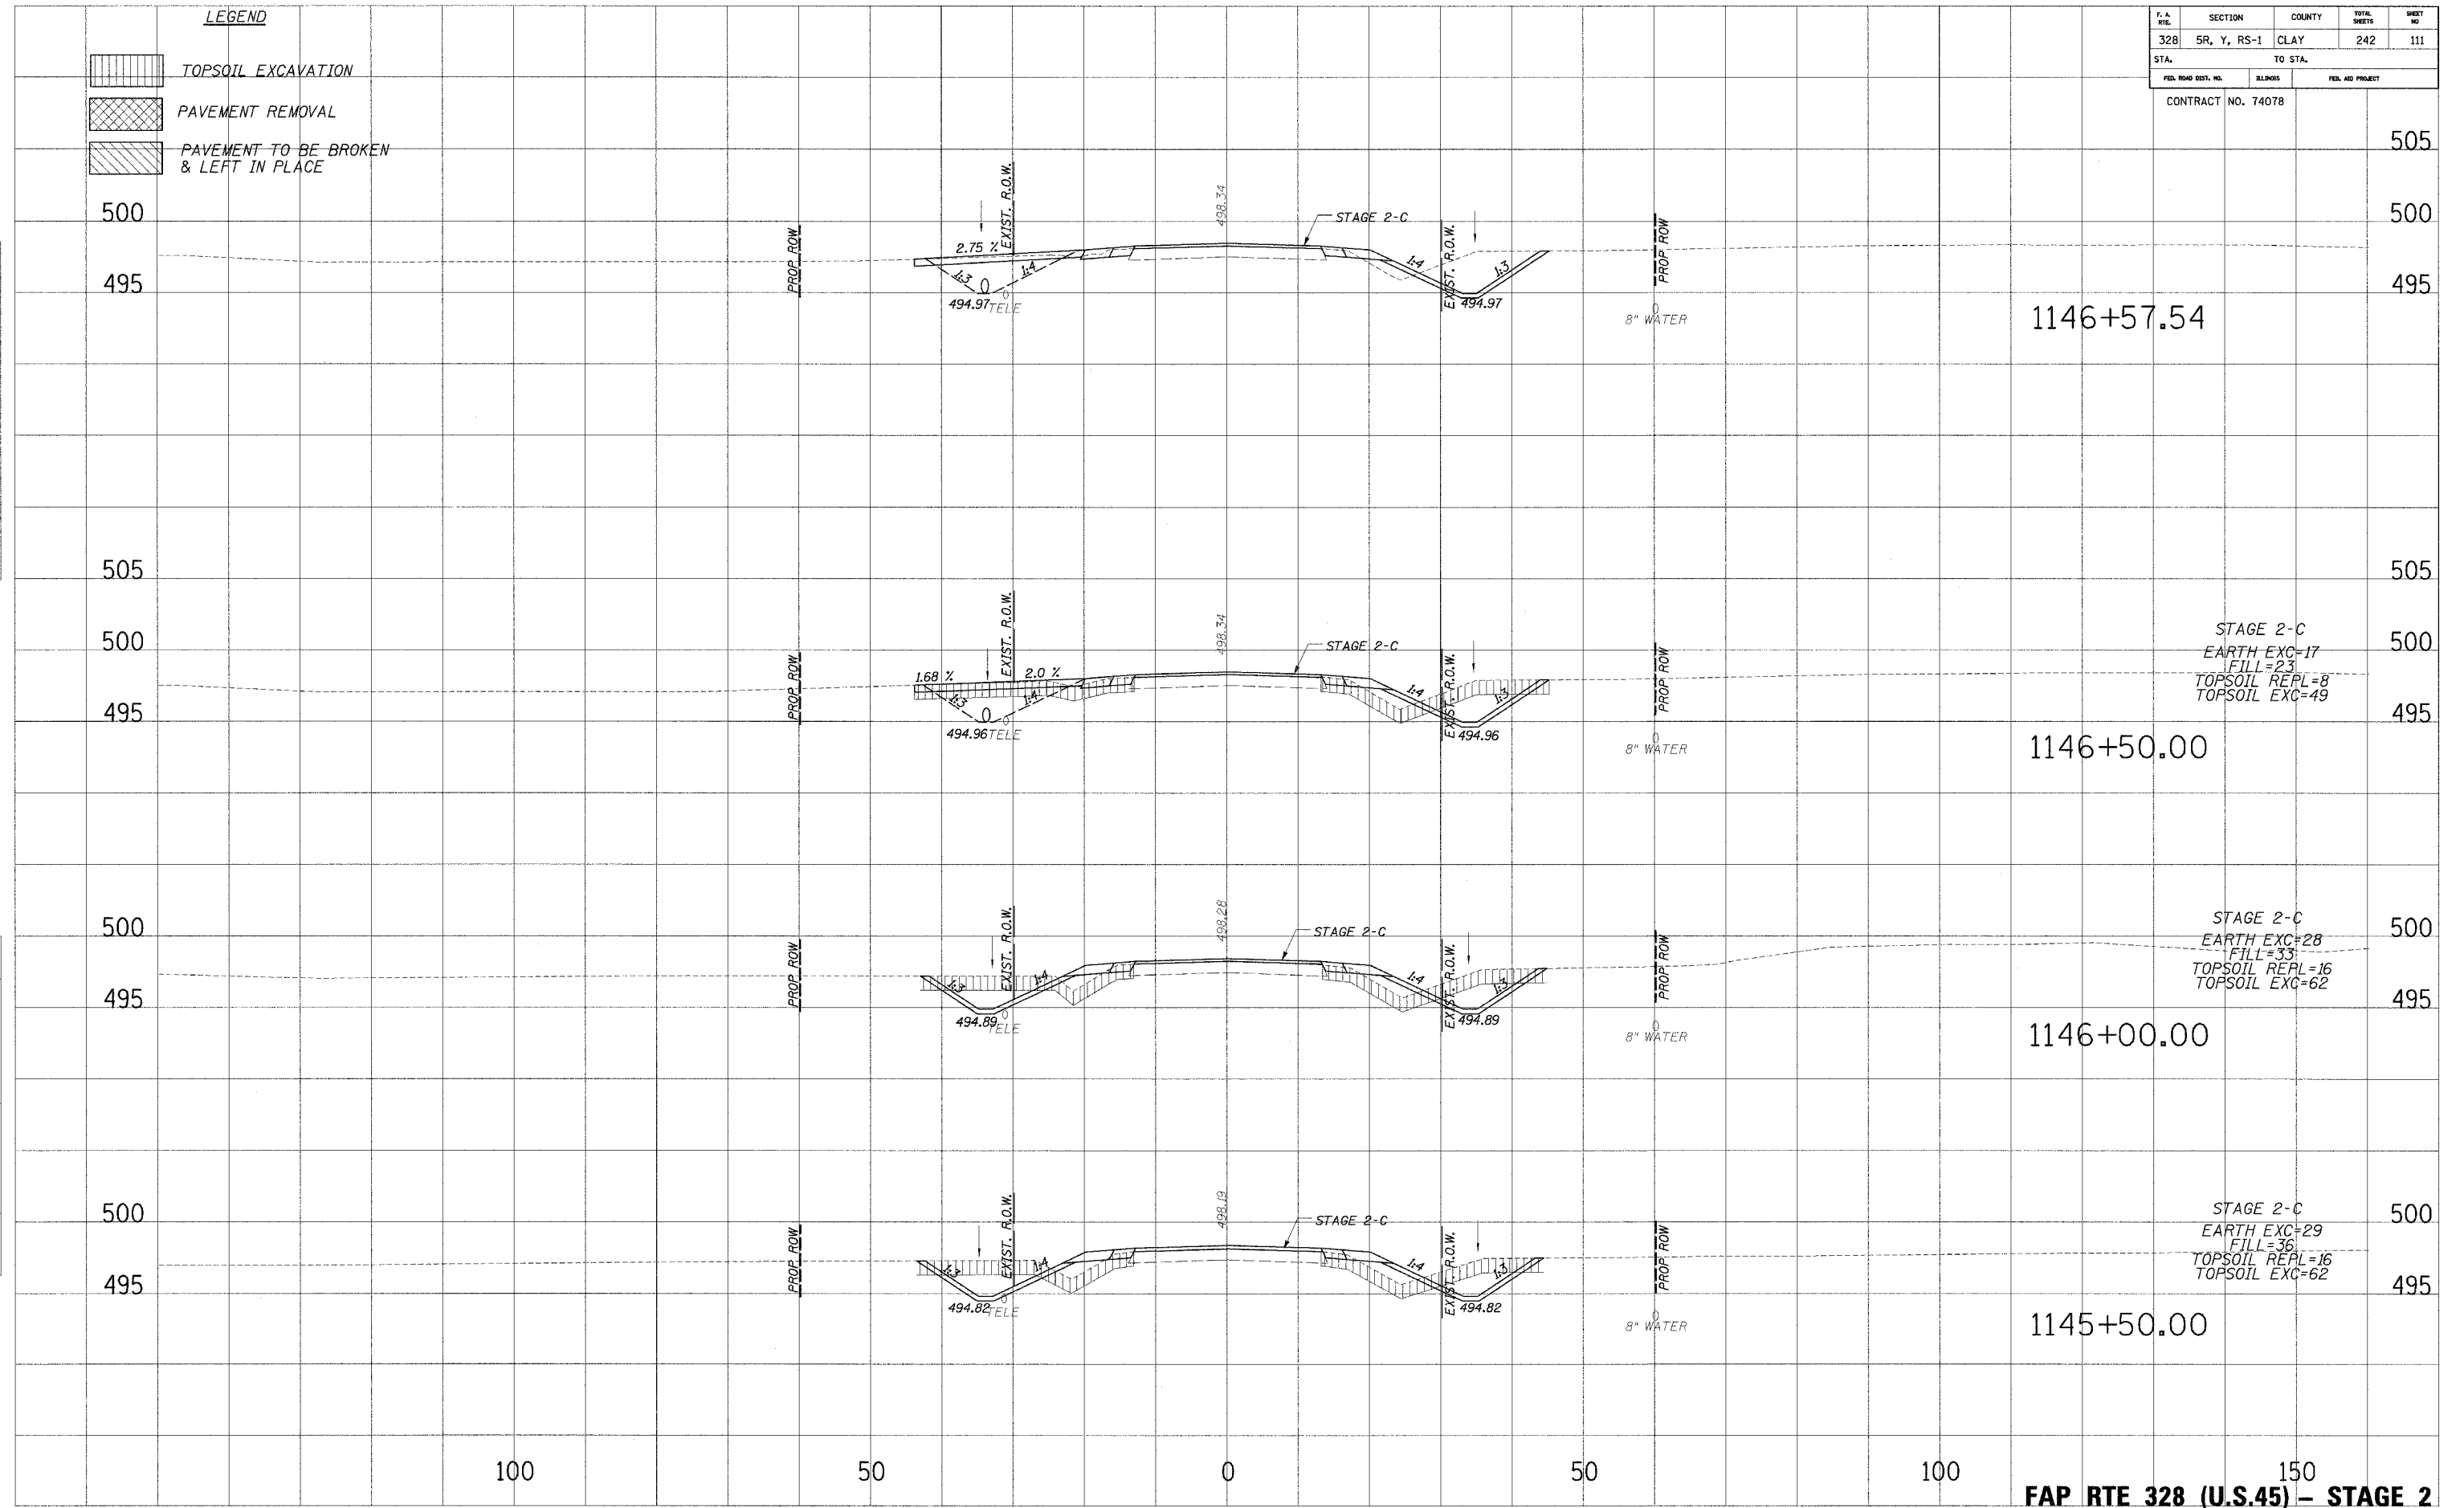

STAGE 2-C
EARTH EXC=17
FILL=23
TOPSOIL REPL=8
TOPSOIL EXC=49

STAGE 2-C
EARTH EXC=28
FILL=33
TOPSOIL REPL=16
TOPSOIL EXC=62

STAGE 2-C
EARTH EXC=29
FILL=36
TOPSOIL REPL=16
TOPSOIL EXC=62

100 50 0 50 100 150

FAP RTE 328 (U.S.45) - STAGE 2