





**LEGEND**

-  TOPSOIL EXCAVATION
-  PAVEMENT REMOVAL
-  PAVEMENT TO BE BROKEN & LEFT IN PLACE

F.A. R/L	SECTION	COUNTY	TOTAL SHEETS	SHEET NO
328	5R, Y, RS-1	CLAY	242	114
STA.		TO STA.		
FED. ROAD DIST. NO.	ILLINOIS	FED. AID PROJECT		
CONTRACT NO. 74078				

PLANNED  
 NOTE BOOK  
 TEMPLATE  
 AREAS CHECKED  
 NO.

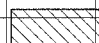PLANNED  
 NOTE BOOK  
 TEMPLATE  
 AREAS CHECKED  
 NO.

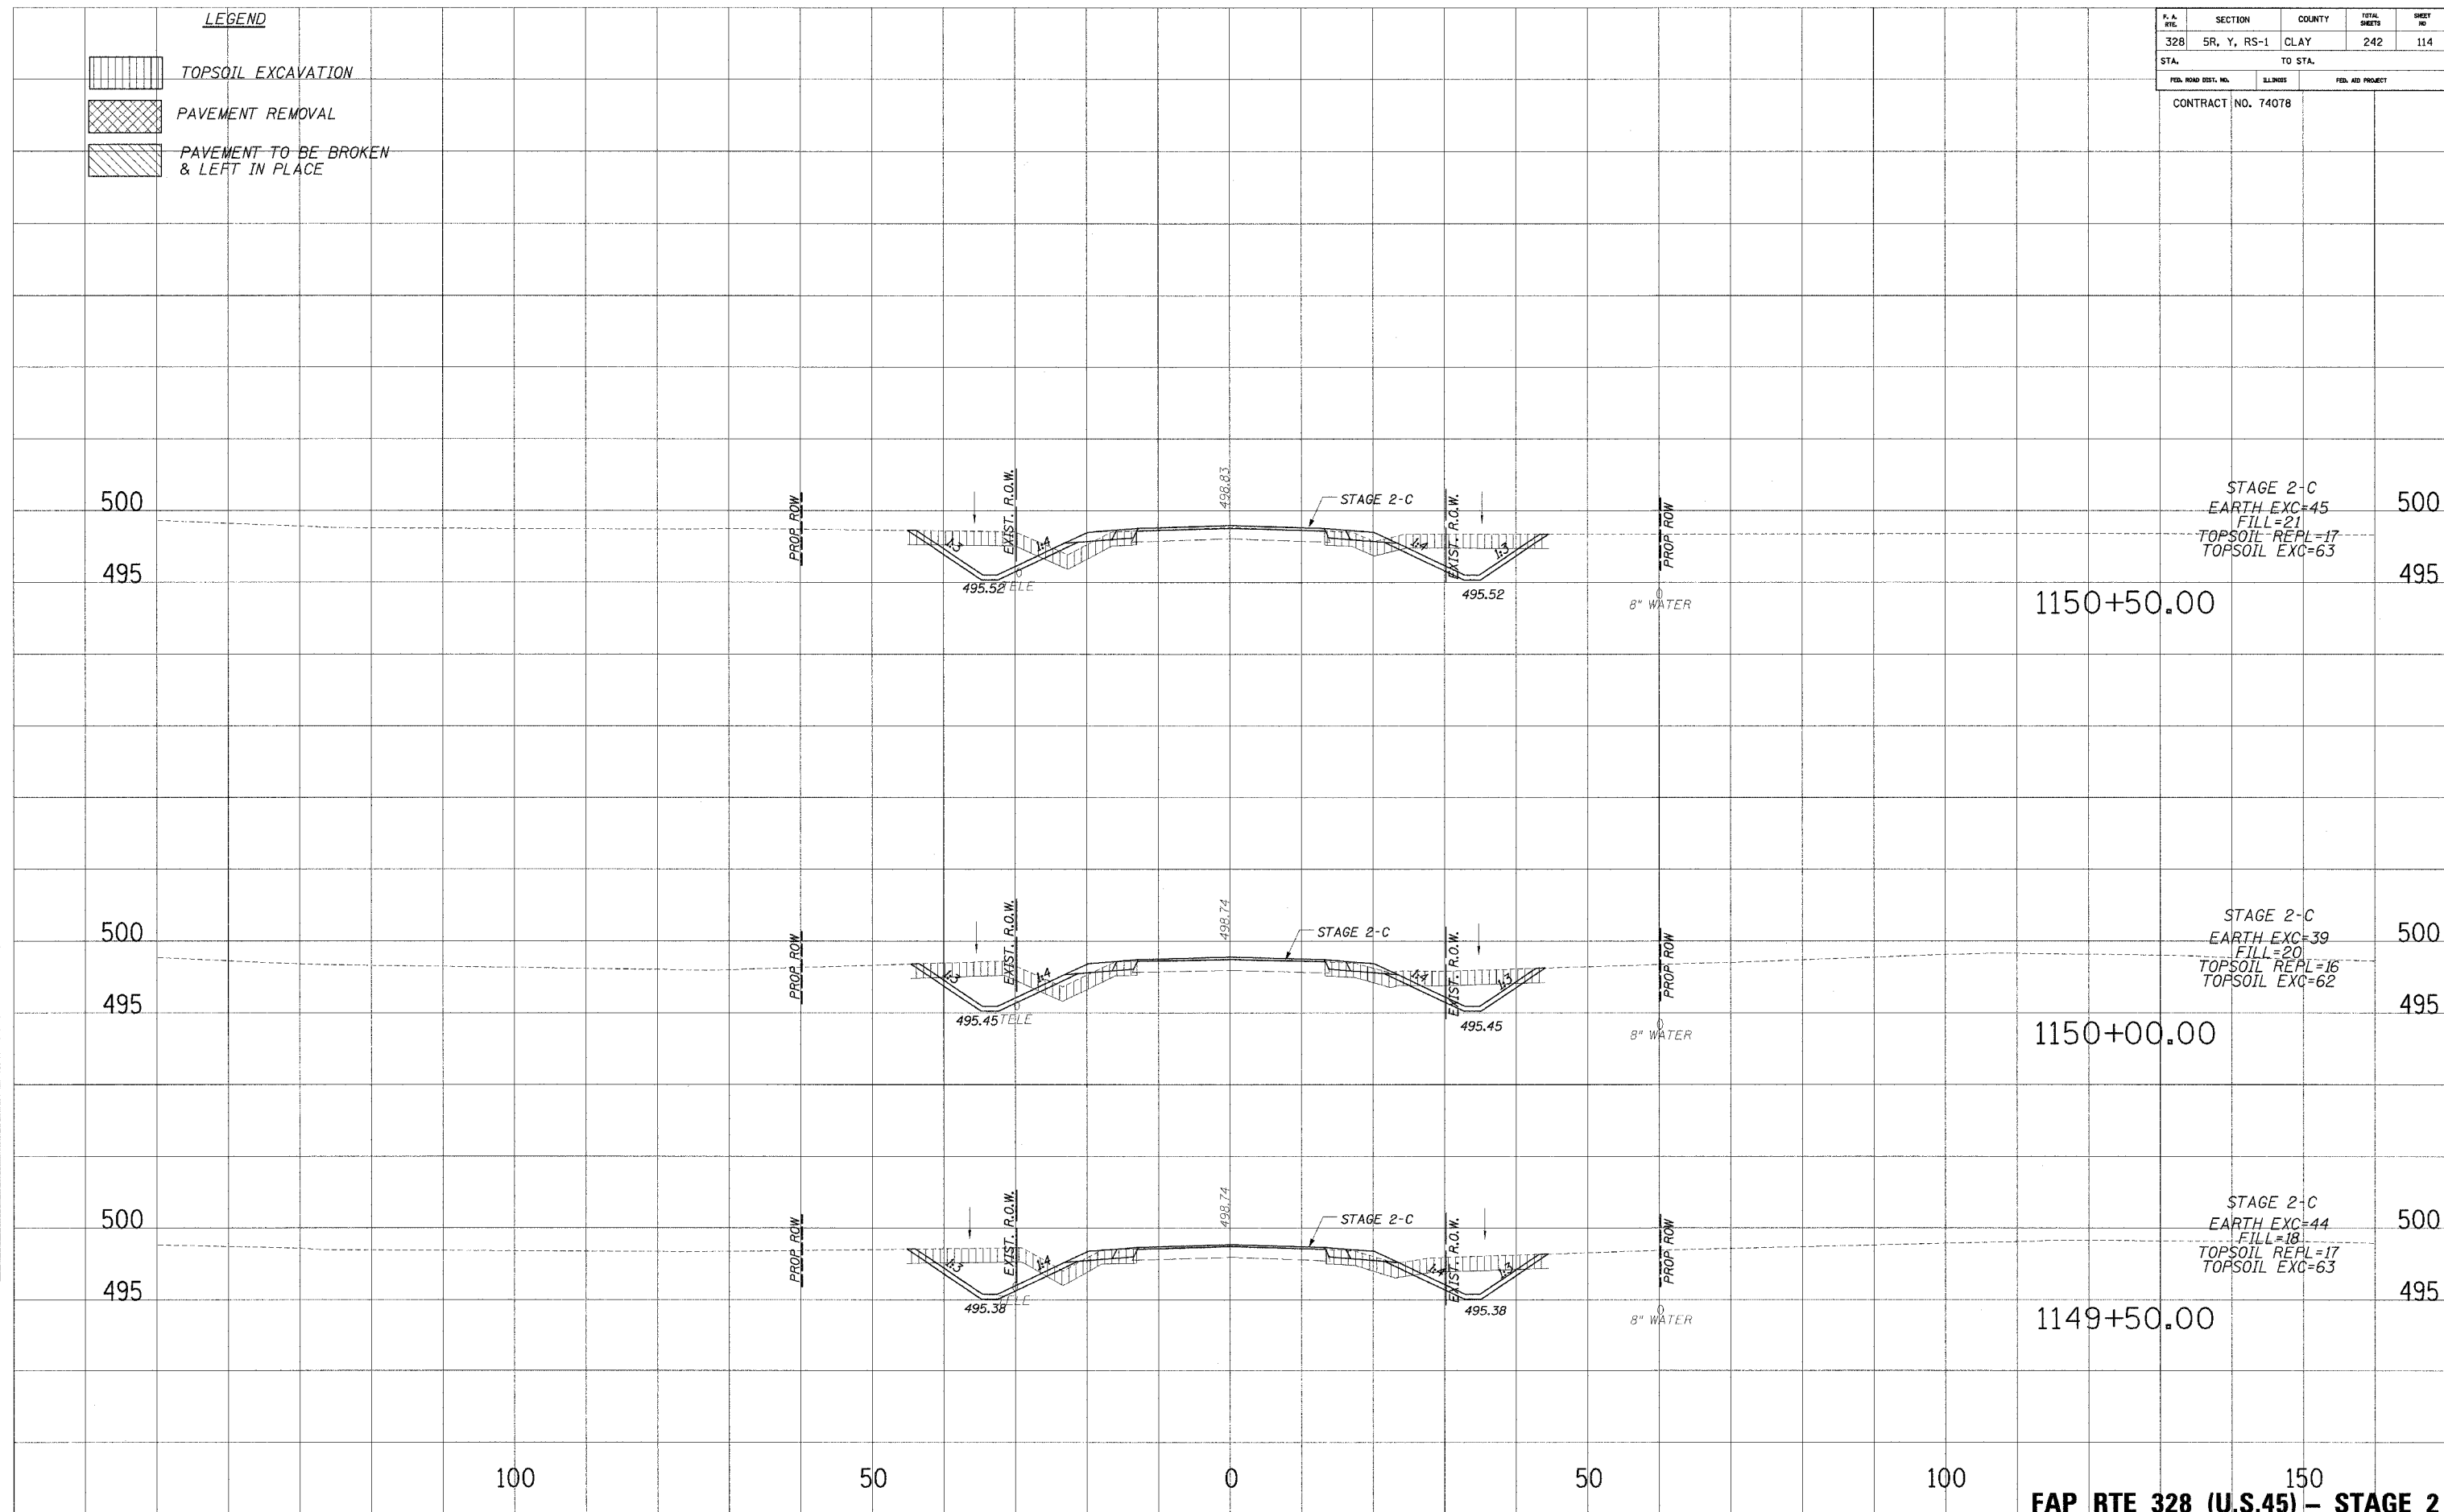

100 50 0 50 100 150  
**FAP RTE 328 (U.S.45) - STAGE 2**