





**LEGEND**

-  TOPSOIL EXCAVATION
-  PAVEMENT REMOVAL
-  PAVEMENT TO BE BROKEN & LEFT IN PLACE

F. A. RTE.	SECTION	COUNTY	TOTAL SHEETS	SHEET NO.
328	5R, Y, RS-1	CLAY	242	115
STA.		TO STA.		
FED. ROAD DIST. NO.	ALDRIS	FED. AID PROJECT		
CONTRACT NO. 74078				

PLATES  
 NOTE BOOK  
 TEMPLATE  
 AREAS CHECKED

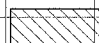PLATES  
 NOTE BOOK  
 TEMPLATE  
 AREAS CHECKED

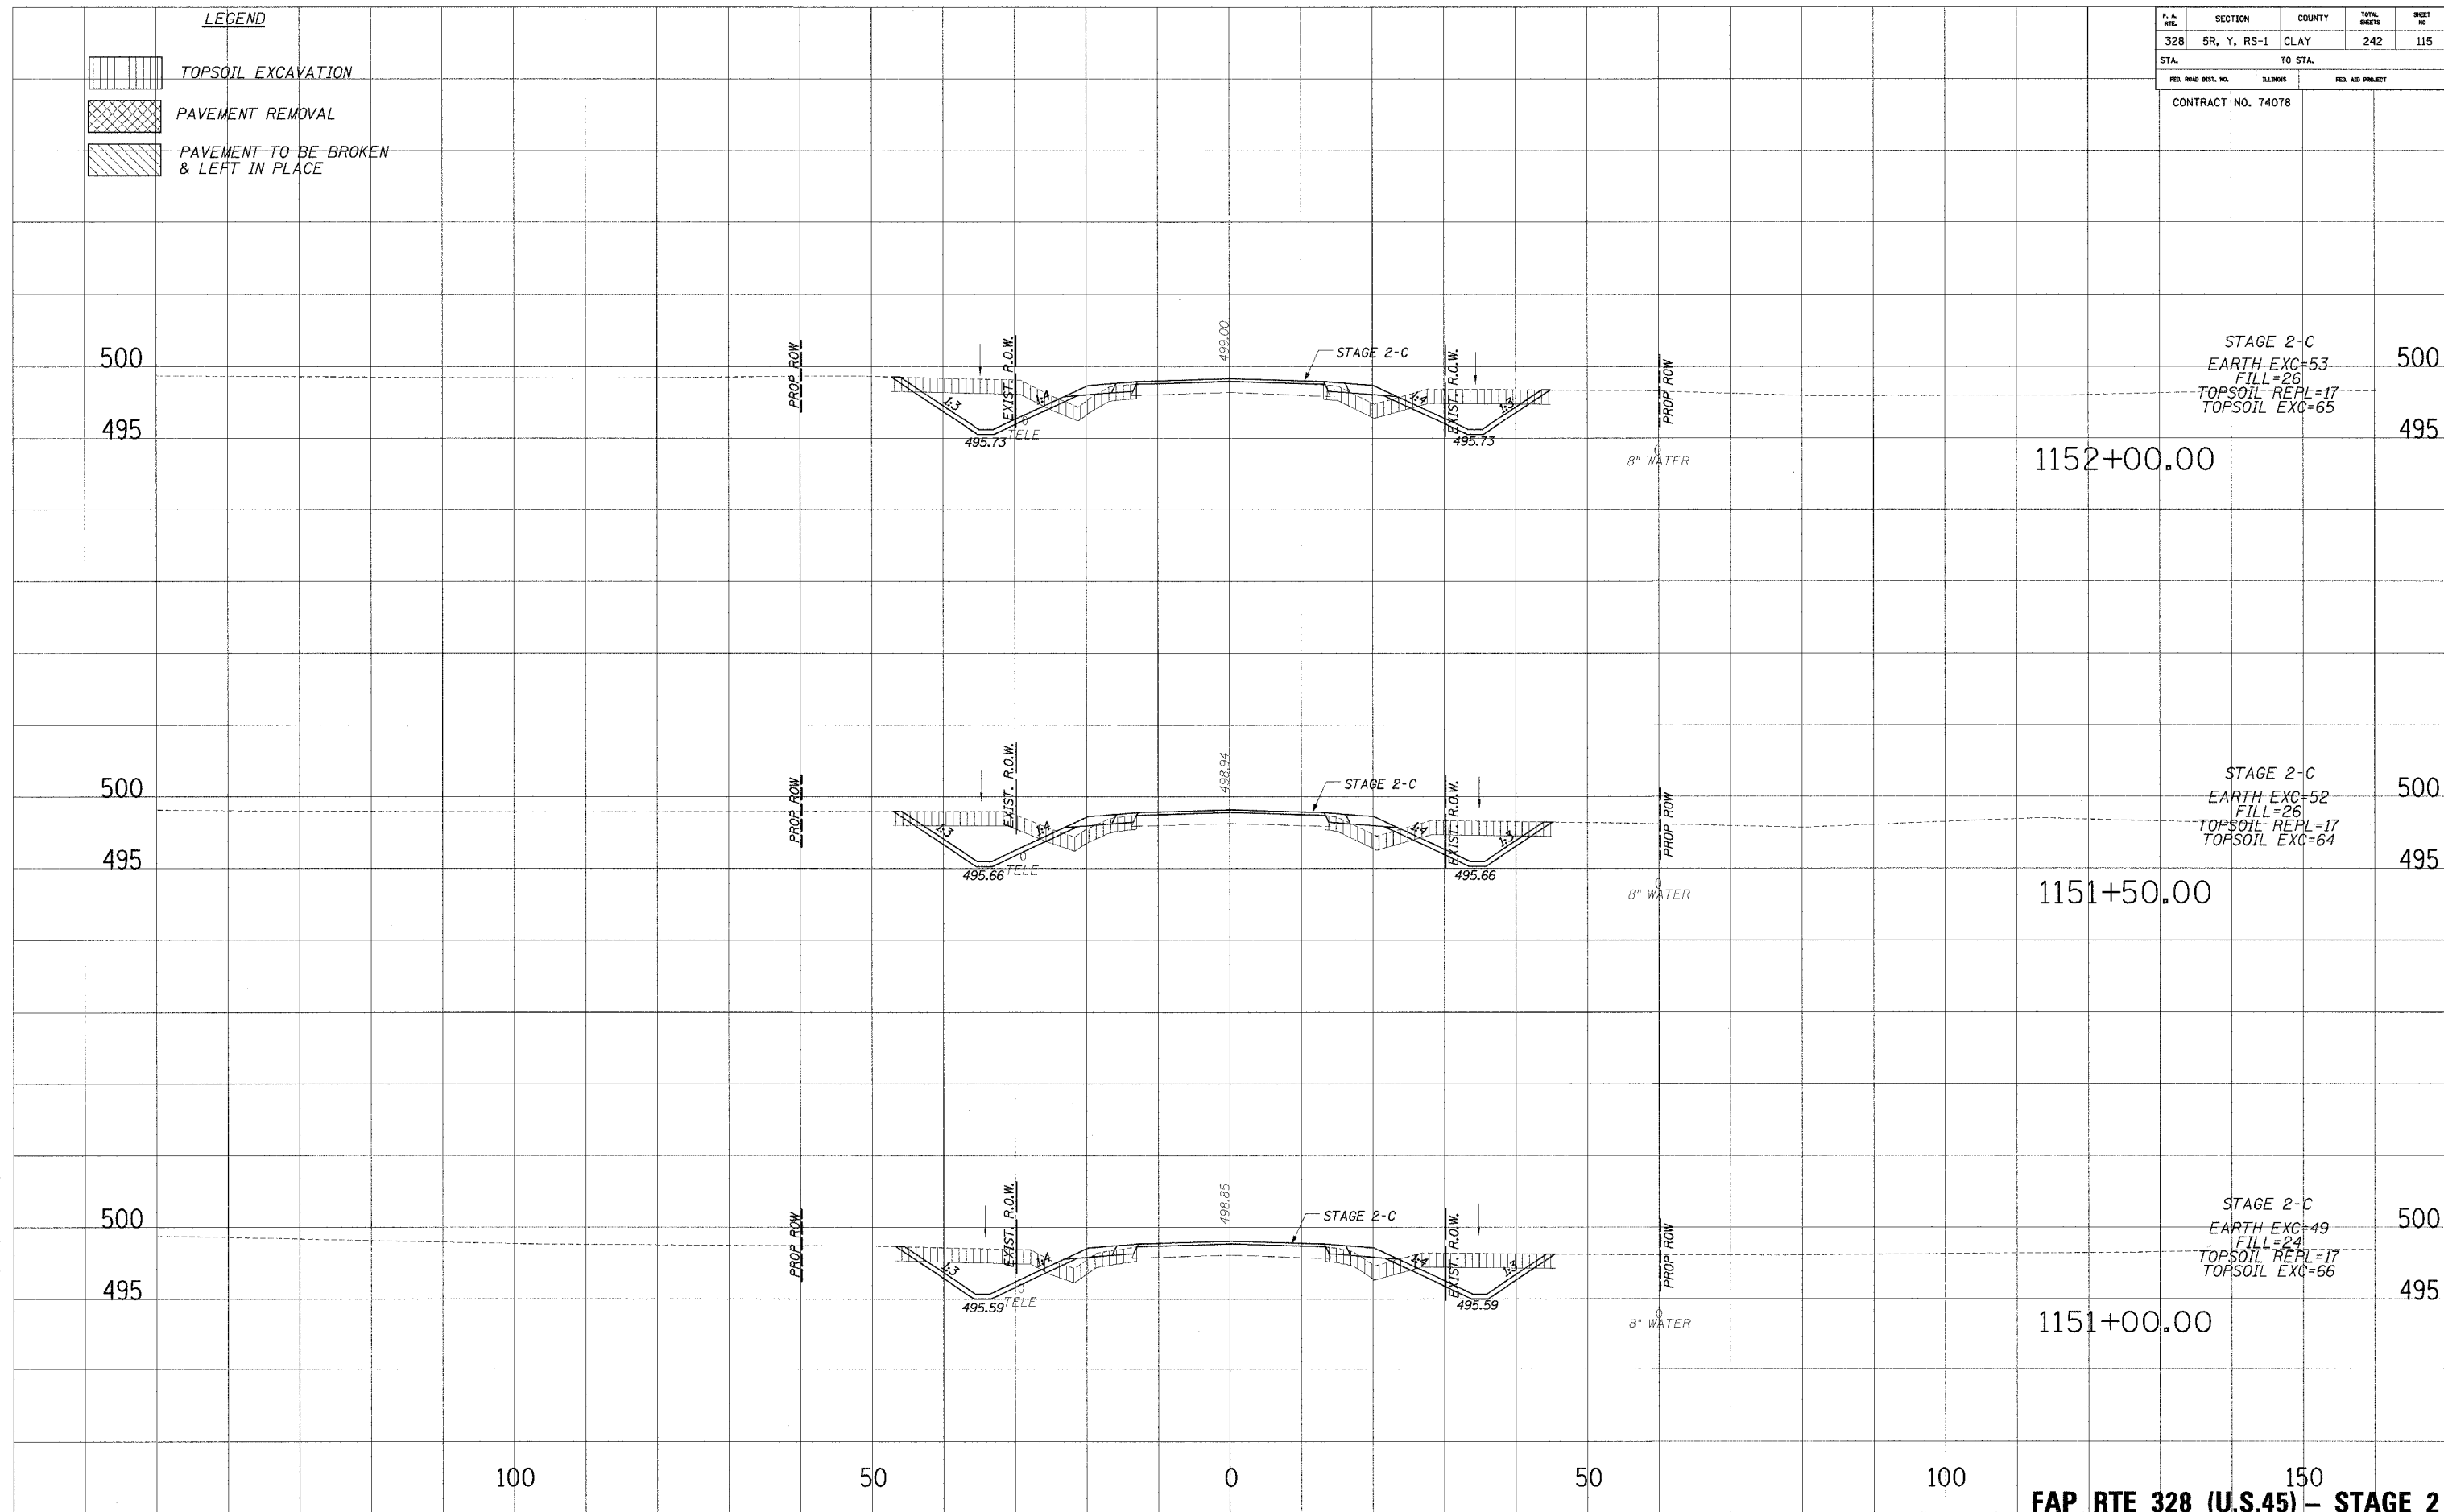

...:\DATA\KVA\KVA2-20.dwg 10/24/2006 8:55:20 AM