

F. A. RTE.	SECTION	COUNTY	TOTAL SHEETS	SHEET NO.
328	5R, Y, RS-1	CLAY	242	119
STA.		TO STA.		
FED. ROAD DIST. NO.	ILLINOIS	FED. AID PROJECT		
CONTRACT NO. 74078				


**LEGEND**

	TOPSOIL EXCAVATION
	PAVEMENT REMOVAL
	PAVEMENT TO BE BROKEN & LEFT IN PLACE

PLATED  
NOTE BOOK  
NO.

PLATED  
NOTE BOOK  
NO.

PLATED  
NOTE BOOK  
NO.

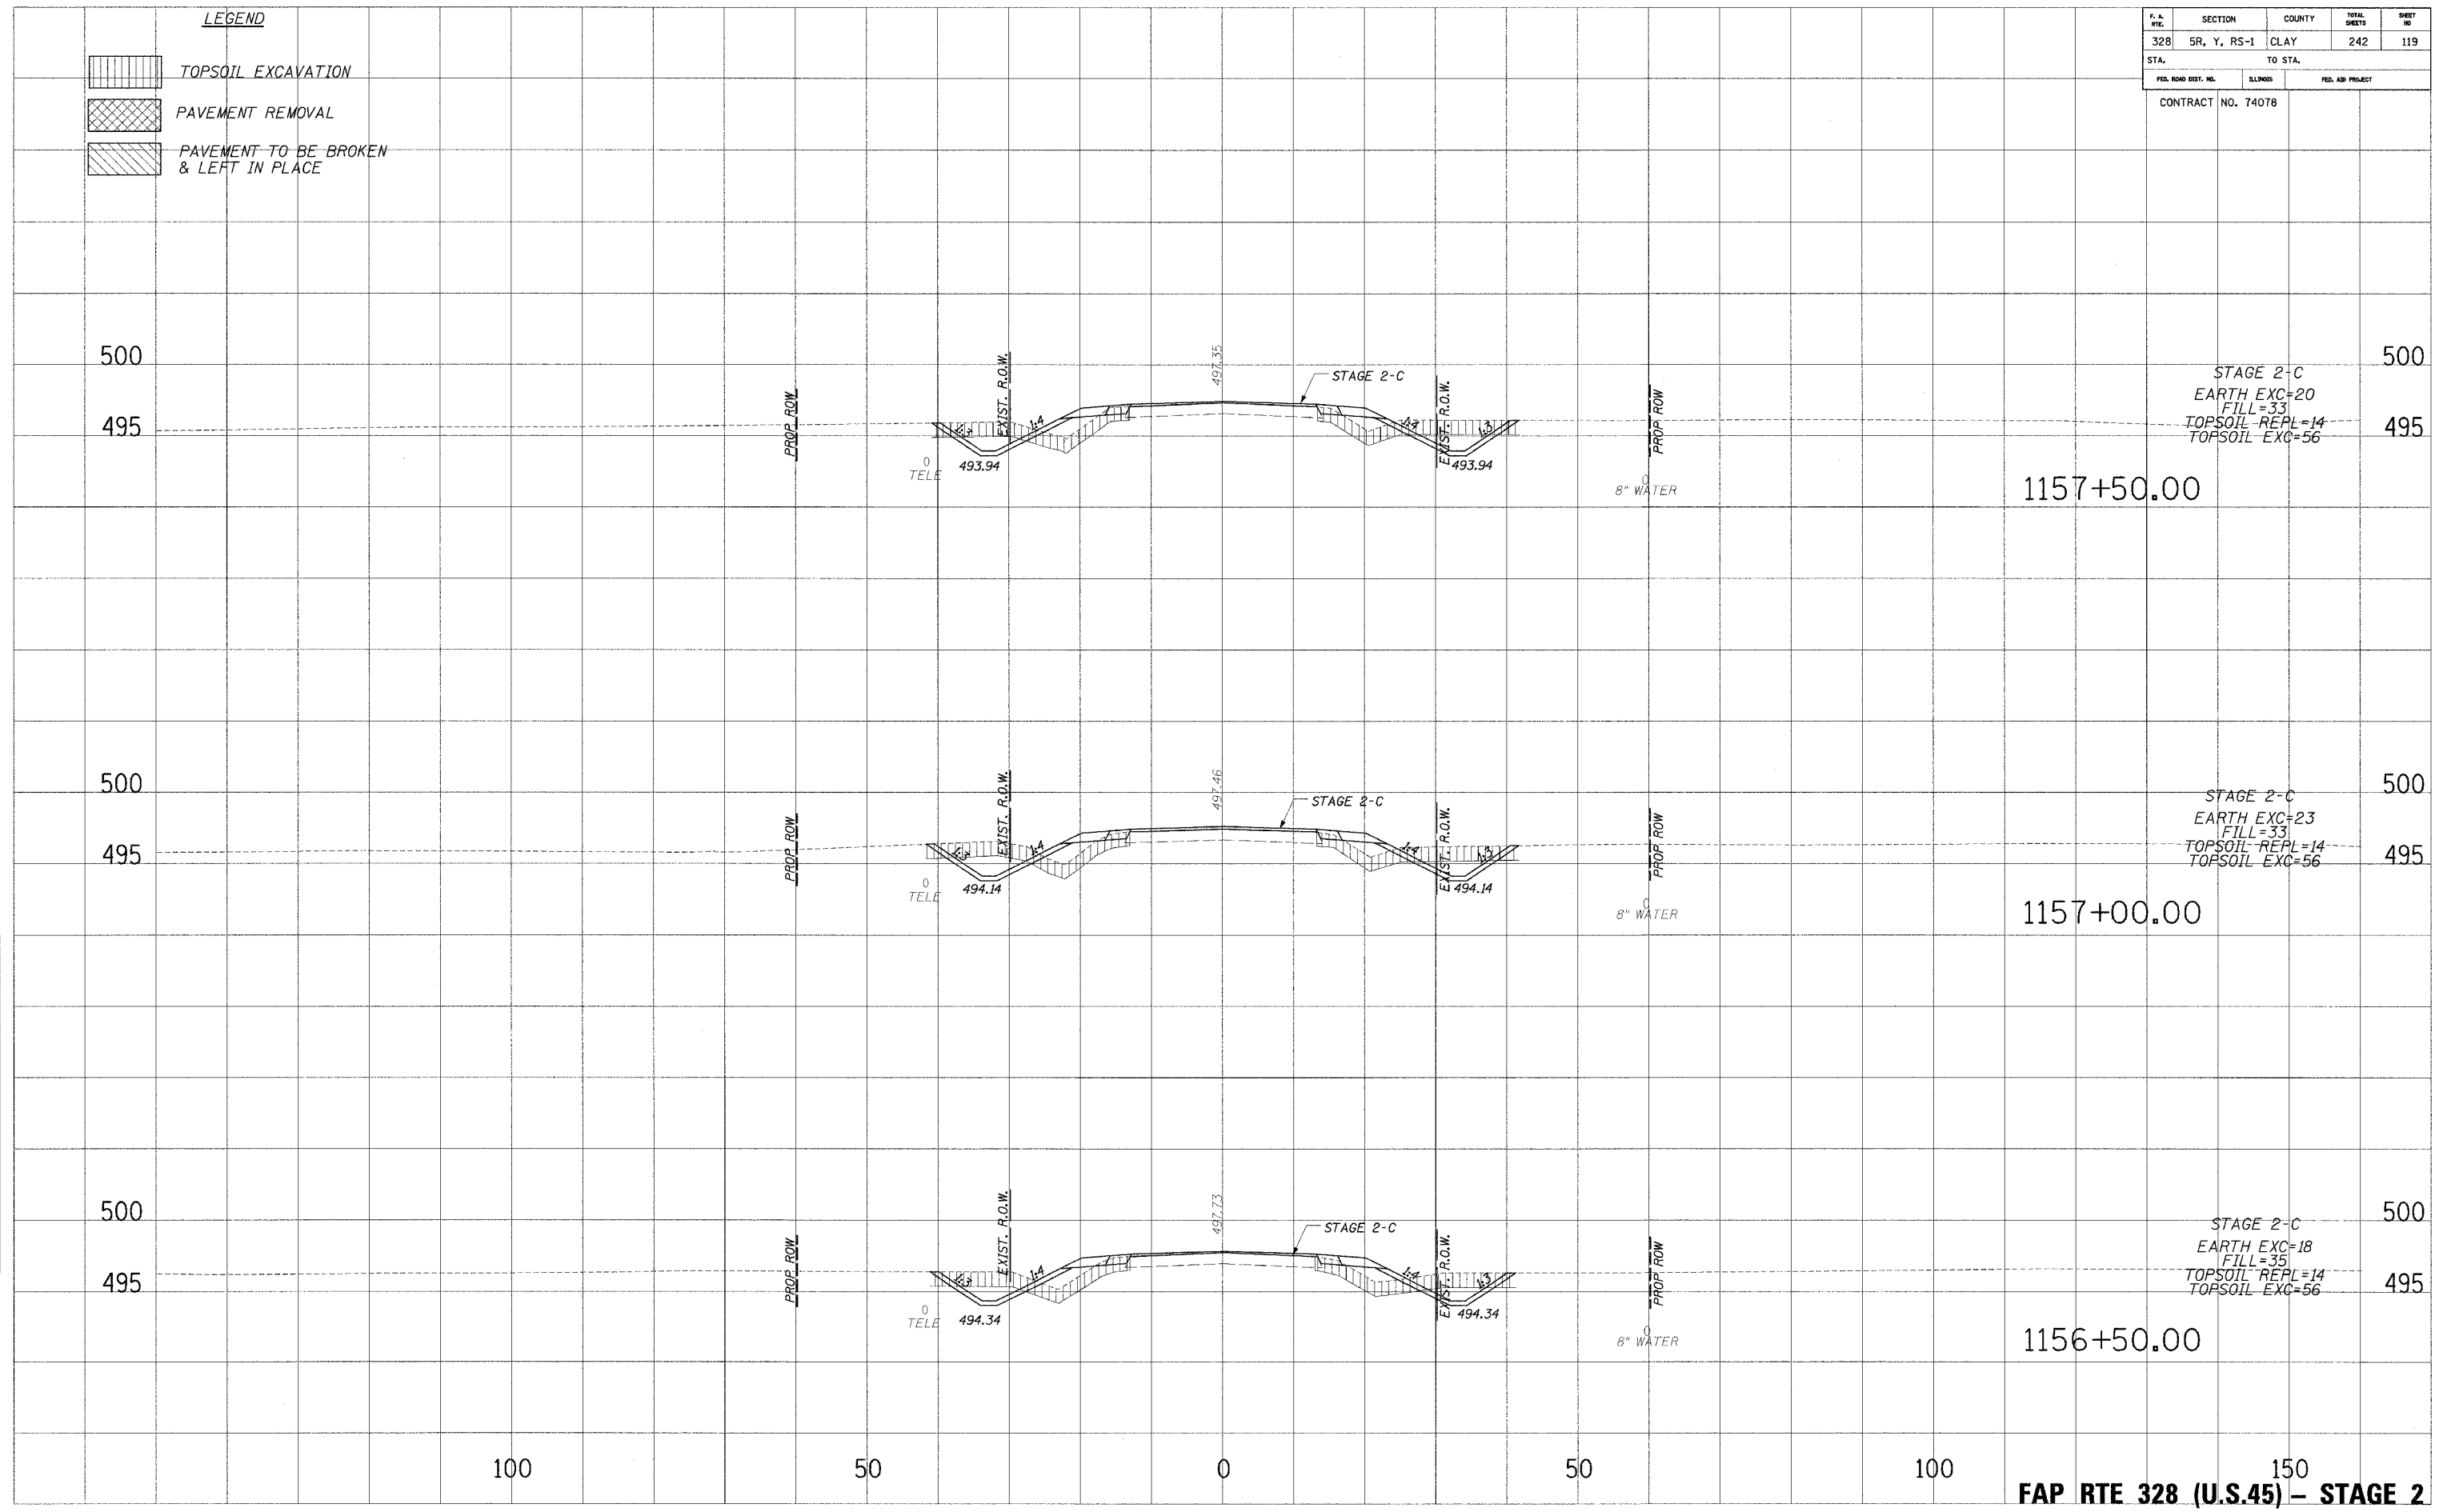

STAGE 2-C  
EARTH EXC=20  
FILL=33  
TOPSOIL REPL=14  
TOPSOIL EXC=56

STAGE 2-C  
EARTH EXC=23  
FILL=33  
TOPSOIL REPL=14  
TOPSOIL EXC=56

STAGE 2-C  
EARTH EXC=18  
FILL=35  
TOPSOIL REPL=14  
TOPSOIL EXC=56

150  
**FAP RTE 328 (U.S.45) - STAGE 2**

10/24/2006 8:58:26 AM