

F. A. RTE.	SECTION	COUNTY	TOTAL SHEETS	SHEET NO.
328	5R, Y, RS-1	CLAY	242	120
STA.		TO STA.		
FED. ROAD DIST. NO.	ILLINOIS	FED. AID PROJECT		
CONTRACT NO. 74078				

LEGEND


	TOPSOIL EXCAVATION
	PAVEMENT REMOVAL
	PAVEMENT TO BE BROKEN & LEFT IN PLACE

PLANNED
NOTE BOOK
NO.

PLANNED
TEMPLATE
AREAS CHECKED

PLANNED
NOTE BOOK
NO.

PLANNED
TEMPLATE
AREAS CHECKED

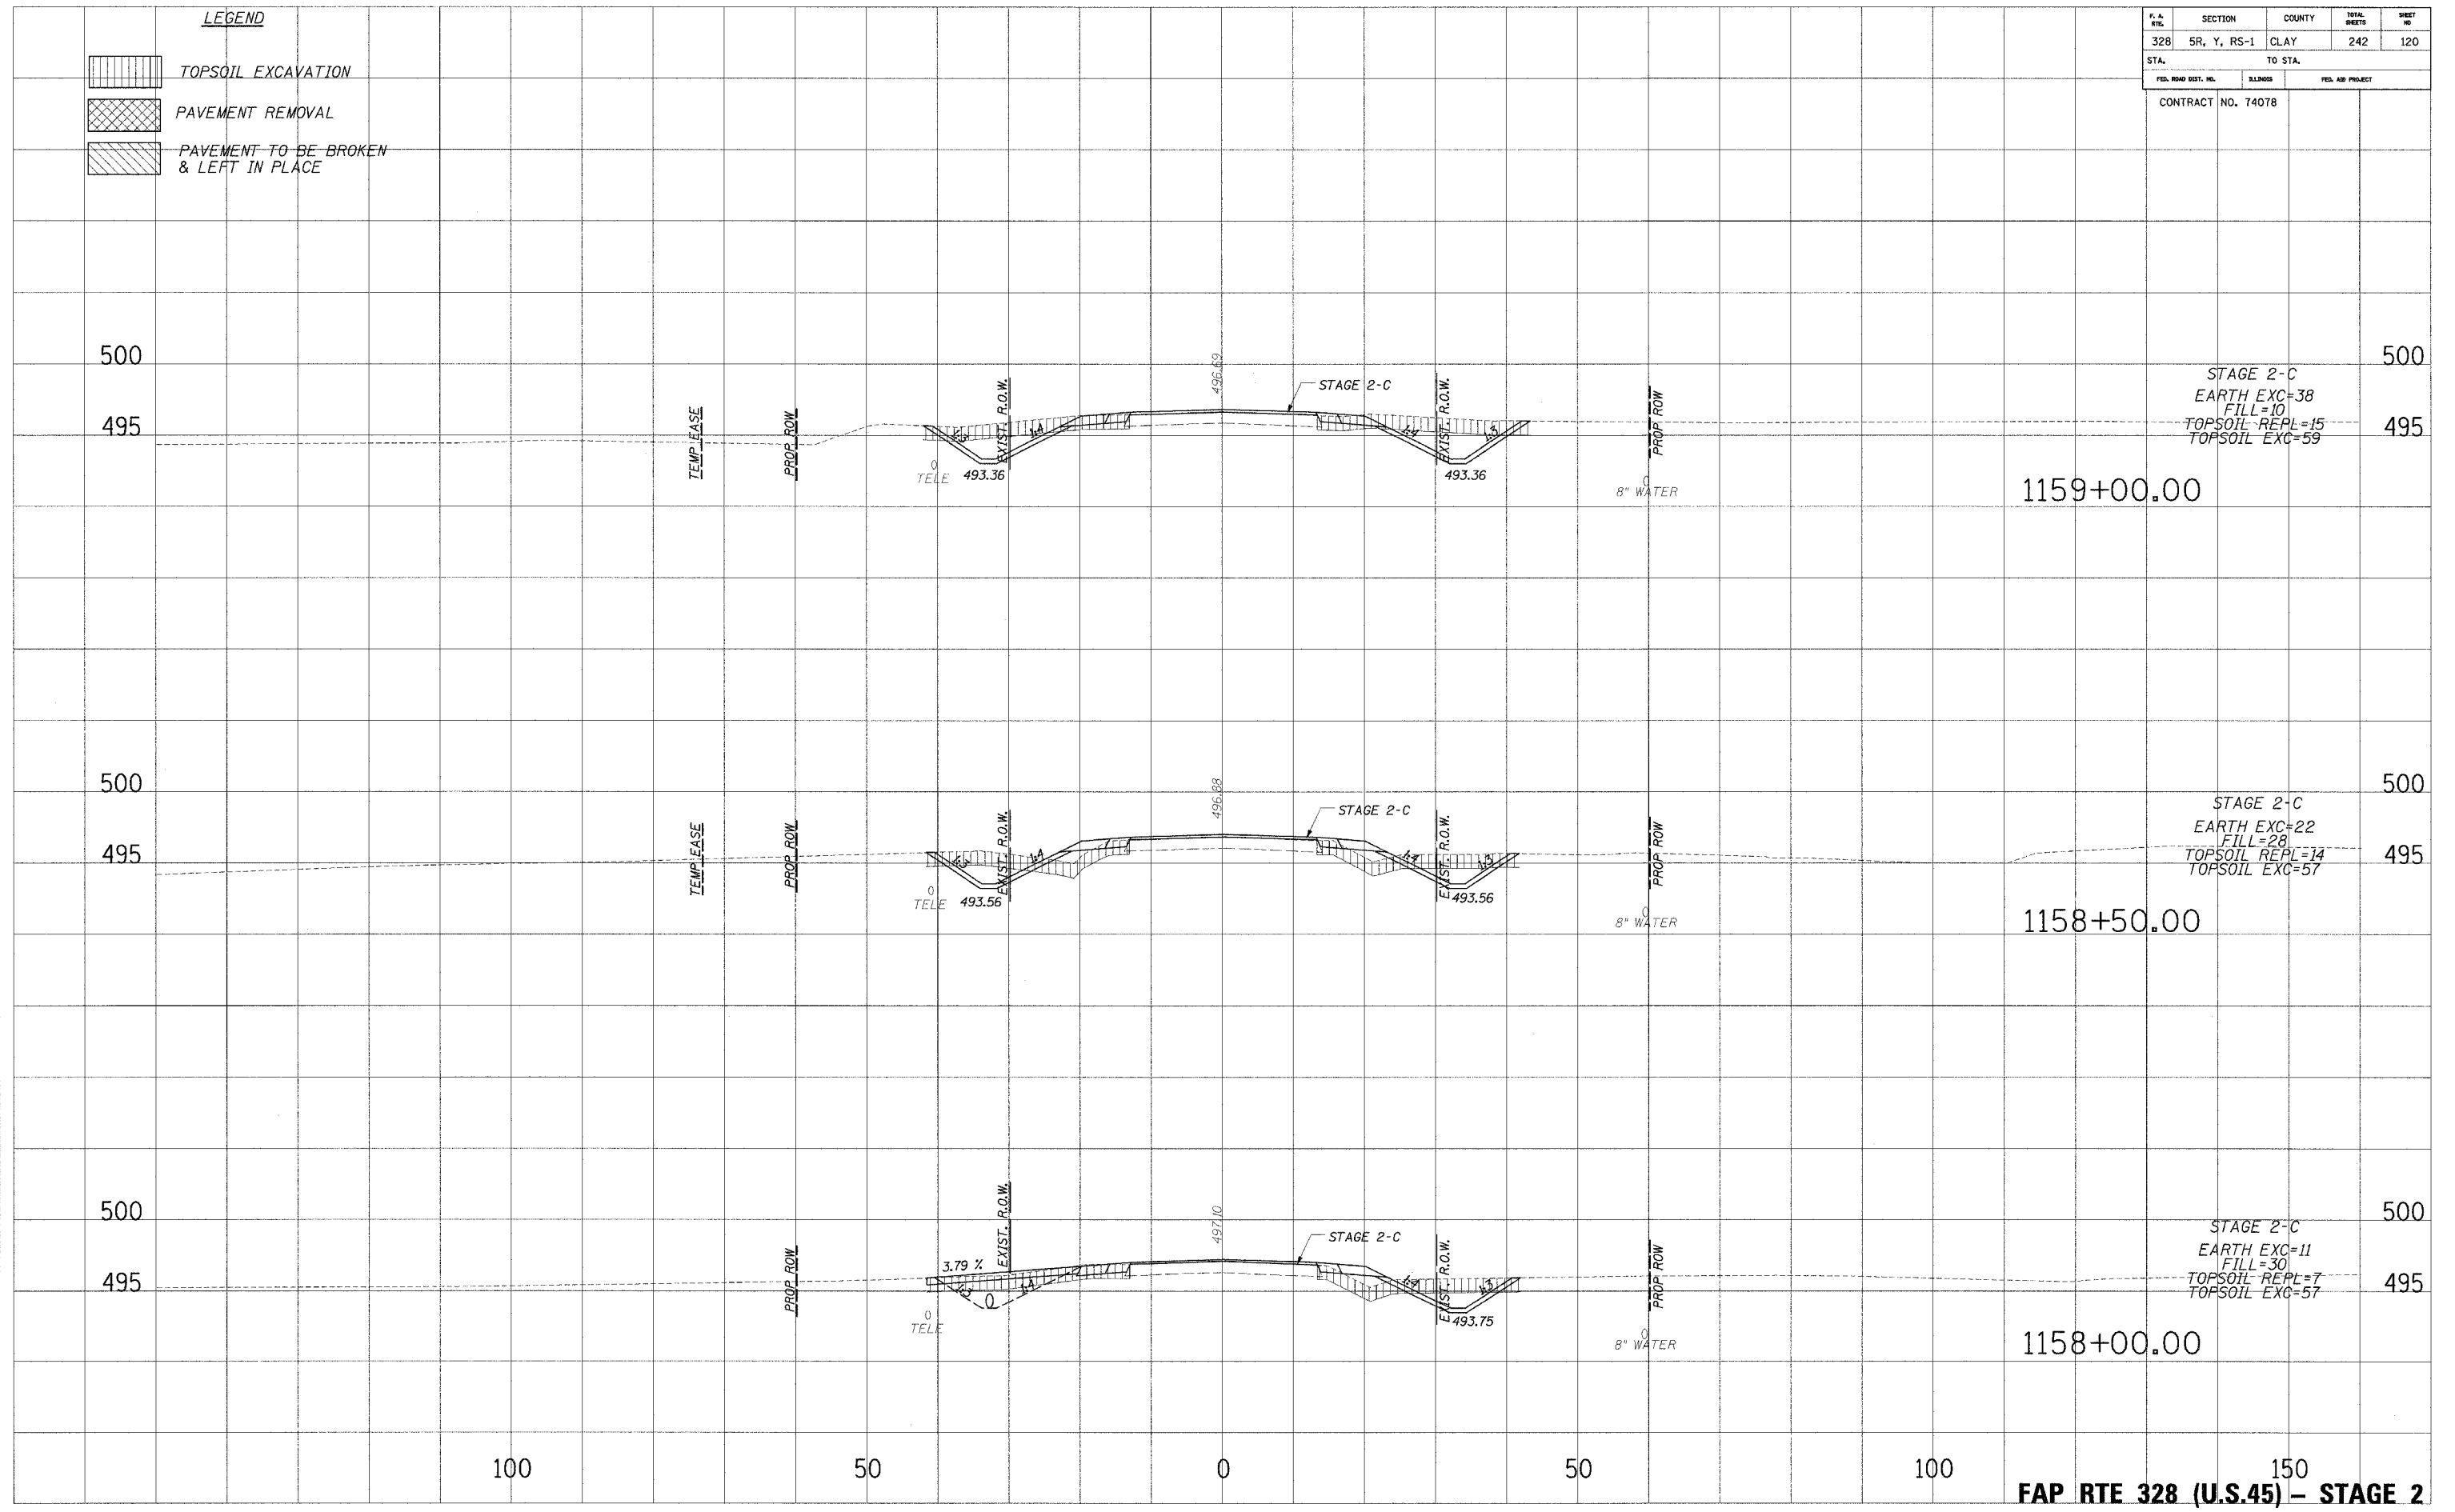

STAGE 2-C
EARTH EXC=38
FILL=10
TOPSOIL REPL=15
TOPSOIL EXC=59

STAGE 2-C
EARTH EXC=22
FILL=28
TOPSOIL REPL=14
TOPSOIL EXC=57

STAGE 2-C
EARTH EXC=11
FILL=30
TOPSOIL REPL=7
TOPSOIL EXC=57

150
FAP RTE 328 (U.S.45) - STAGE 2

10/24/2008 8:55:20 AM