





F. A. RTE.	SECTION	COUNTY	TOTAL SHEETS	SHEET NO.
328	5R, Y, RS-1	CLAY	242	121
STA.		TO STA.		
FED. ROAD DIST. NO.	ALIGNED	FED. AID PROJECT		
CONTRACT NO. 74078				

LEGEND

-  TOPSOIL EXCAVATION
-  PAVEMENT REMOVAL
-  PAVEMENT TO BE BROKEN & LEFT IN PLACE

PLATTED
 NOTE BOOK
 NO.

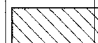PLATTED
 NOTE BOOK
 NO.

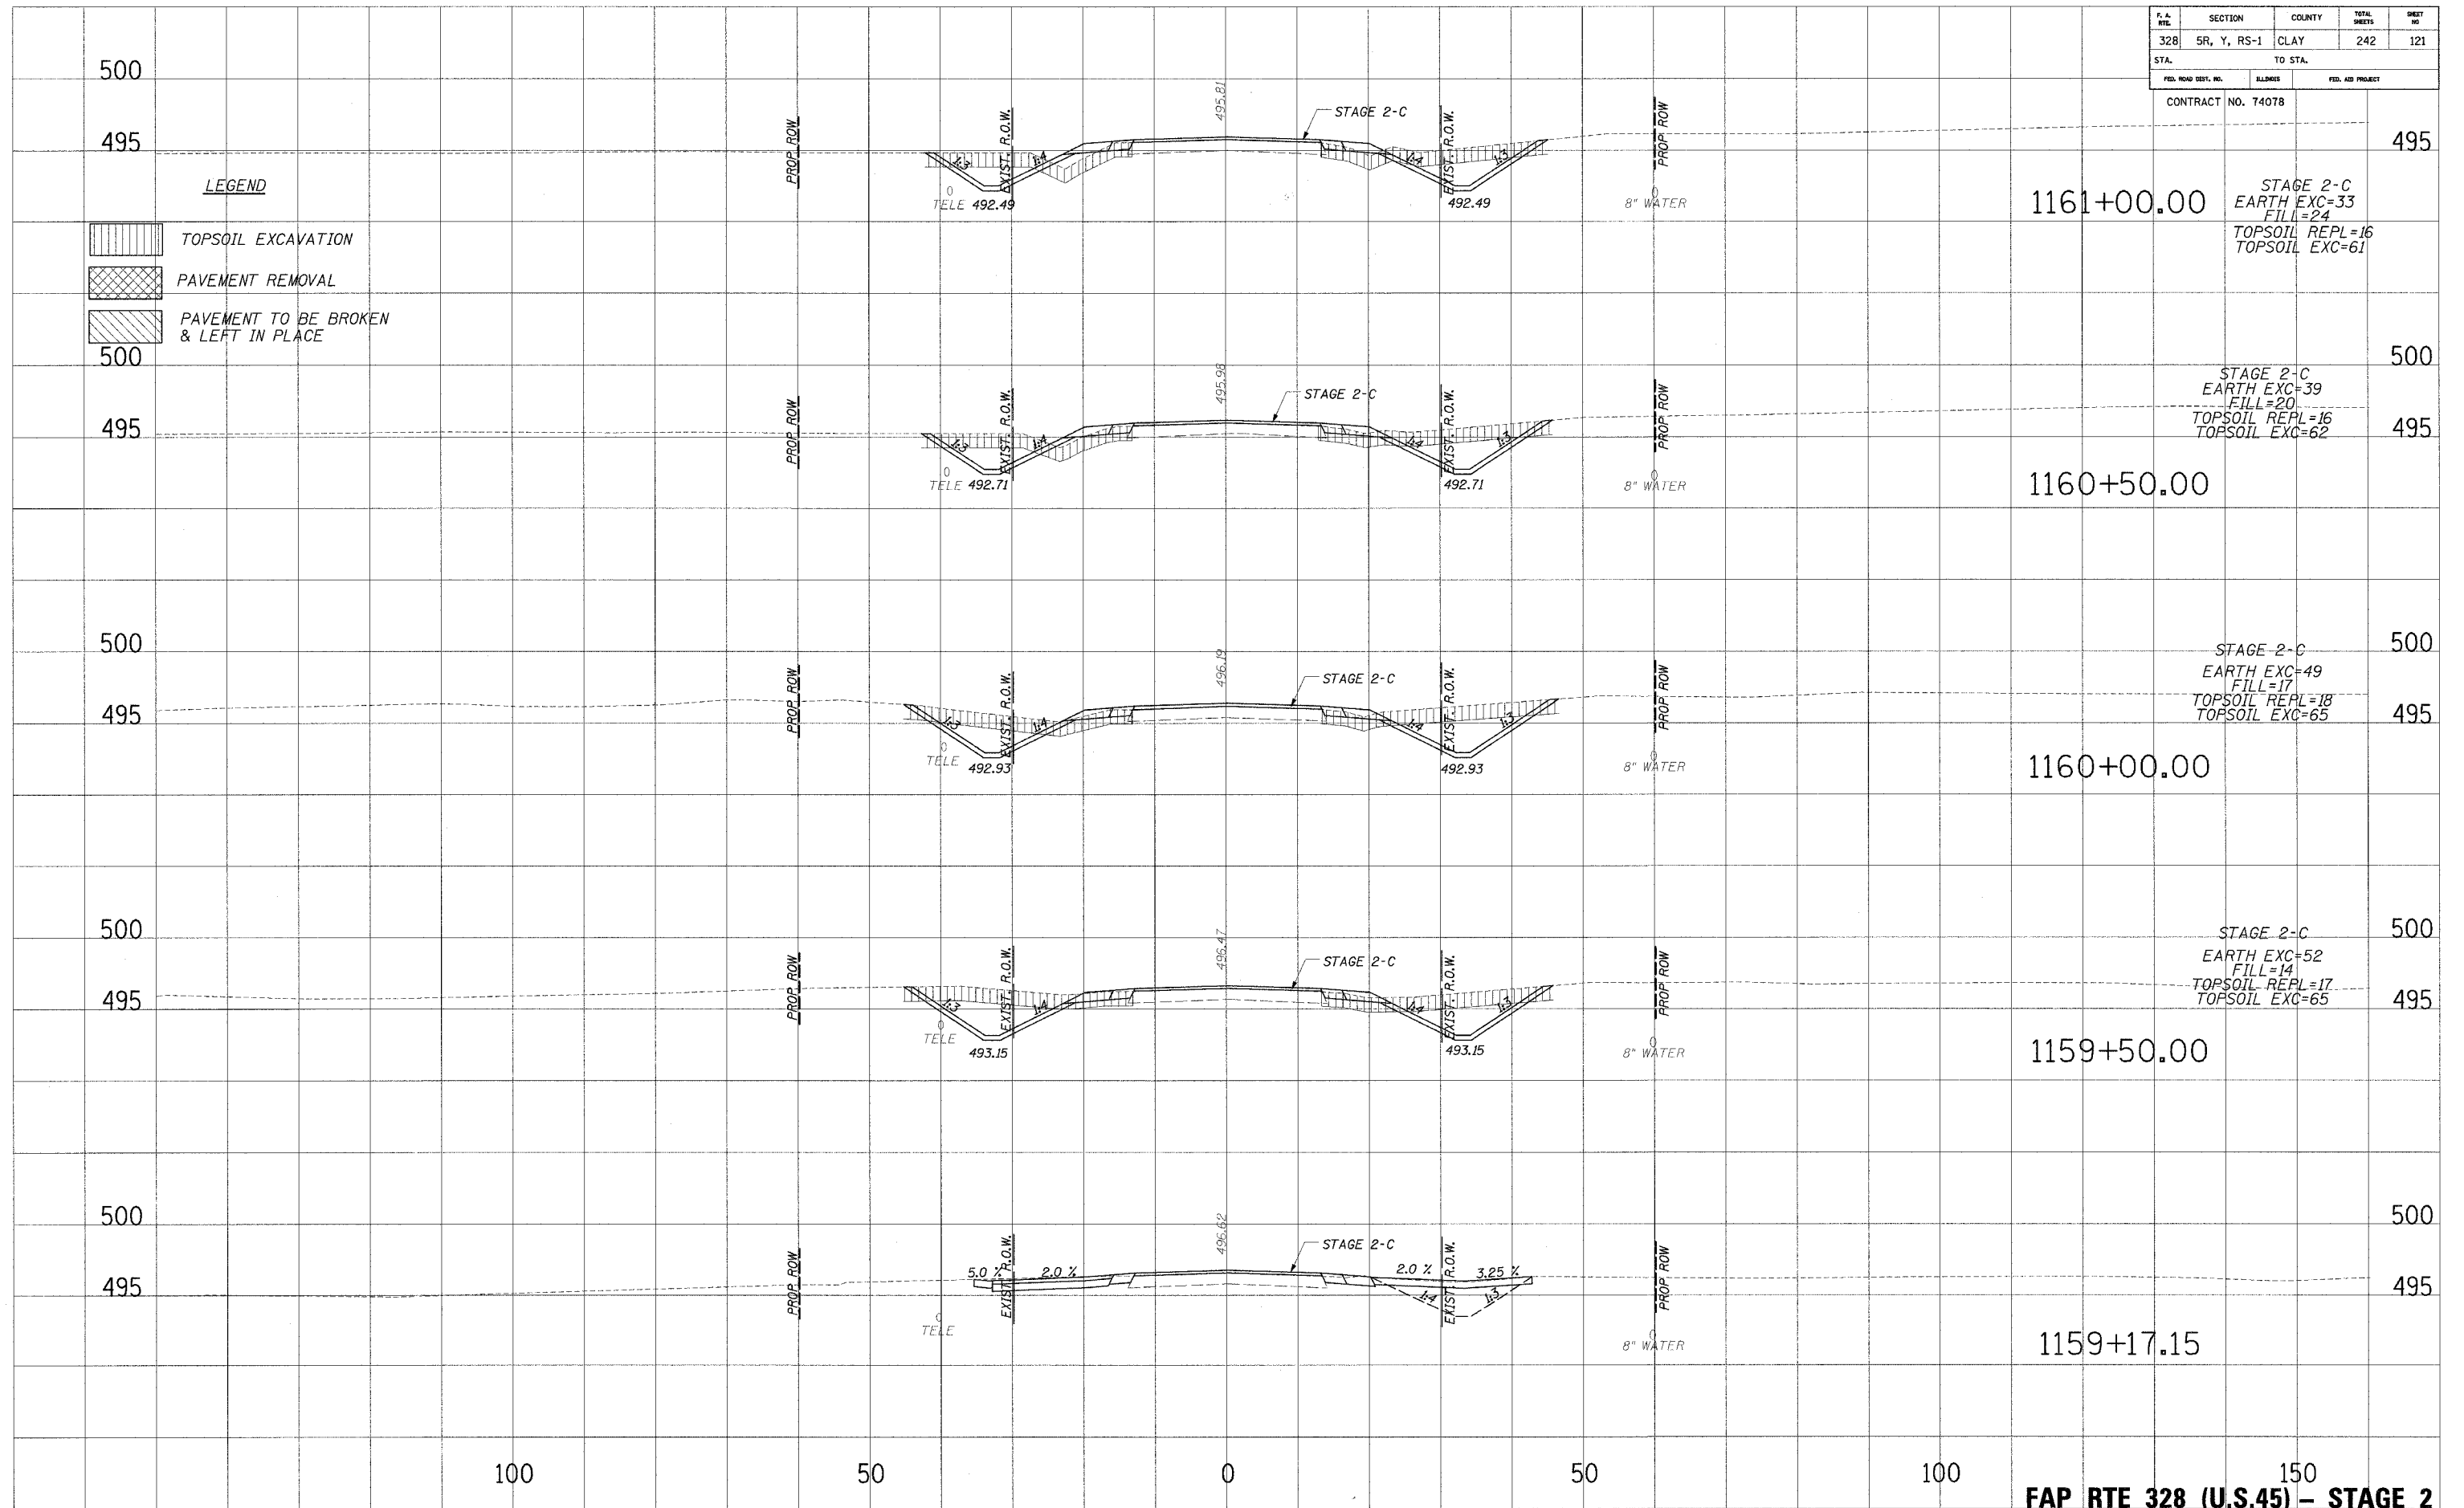

1161+00.00
 STAGE 2-C
 EARTH EXC=33
 FILL=24
 TOPSOIL REPL=16
 TOPSOIL EXC=61

1160+50.00
 STAGE 2-C
 EARTH EXC=39
 FILL=20
 TOPSOIL REPL=16
 TOPSOIL EXC=62

1160+00.00
 STAGE 2-C
 EARTH EXC=49
 FILL=17
 TOPSOIL REPL=18
 TOPSOIL EXC=65

1159+50.00
 STAGE 2-C
 EARTH EXC=52
 FILL=14
 TOPSOIL REPL=17
 TOPSOIL EXC=65

1159+17.15

...:\DATA\KAPR\FAP-25.dgn 10/24/2006 8:56:21 AM