




F. & A. RITE	SECTION	COUNTY	TOTAL SHEETS	SHEET NO.
328	SR, Y, RS-1	CLAY	242	122
STA.		TO STA.		
FED. ROAD DIST. NO.	ILLINOIS	FED. AID PROJECT		


CONTRACT NO. 74078

LEGEND

-  TOPSOIL EXCAVATION
-  PAVEMENT REMOVAL
-  PAVEMENT TO BE BROKEN & LEFT IN PLACE

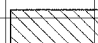PLATER
NOTE BOOK
NO.

PLATER
NOTE BOOK
NO.

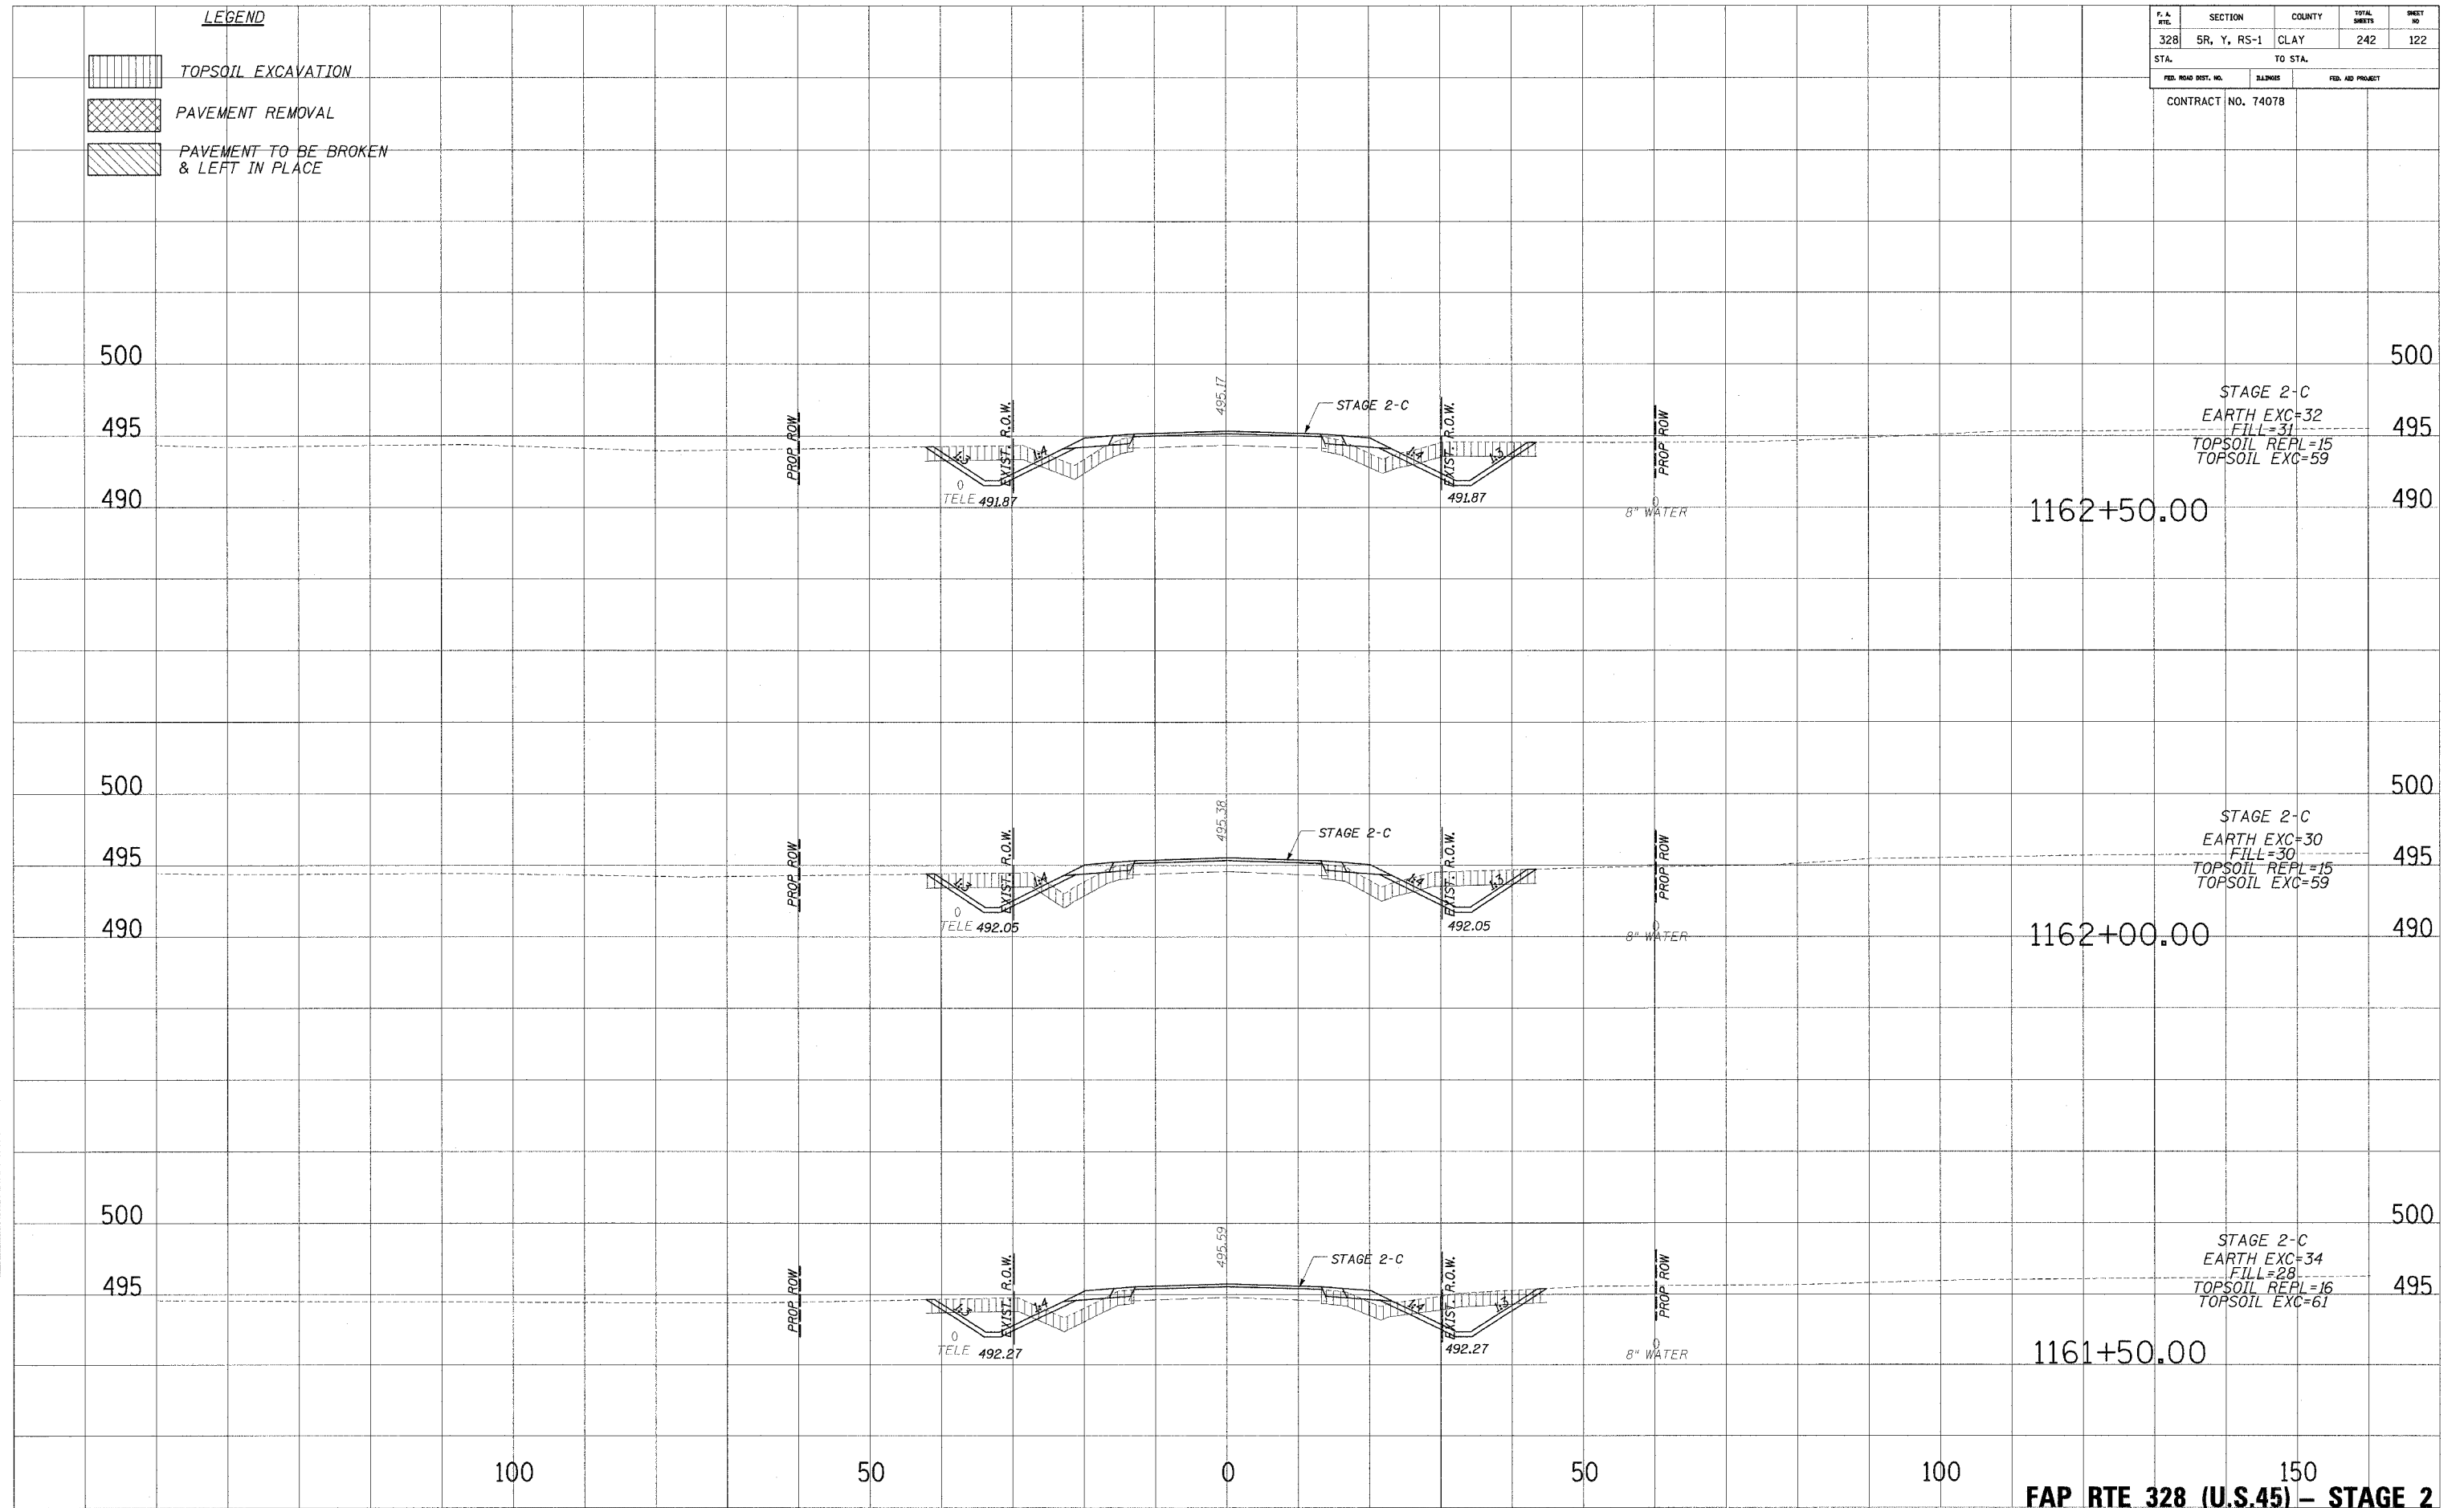

STAGE 2-C
EARTH EXC=32
FILL=31
TOPSOIL REPL=15
TOPSOIL EXC=59

STAGE 2-C
EARTH EXC=30
FILL=30
TOPSOIL REPL=15
TOPSOIL EXC=59

STAGE 2-C
EARTH EXC=34
FILL=28
TOPSOIL REPL=16
TOPSOIL EXC=61

100

50

0

50

100

150

FAP RTE 328 (U.S.45) - STAGE 2

12:55:38 PM 10/24/2008