


F. A. RTE.	SECTION	COUNTY	TOTAL SHEETS	SHEET NO.
328	5R, Y, RS-1	CLAY	242	125
STA.		TO STA.		
FED. ROAD DIST. NO.		ILLINOIS	FED. AID PROJECT	
CONTRACT NO. 74078				

**LEGEND**

	TOPSOIL EXCAVATION
	PAVEMENT REMOVAL
	PAVEMENT TO BE BROKEN & LEFT IN PLACE

PLOTTED  
NOTE BOOK  
TEMPLATE  
AREAS CHECKED

PLOTTED  
NOTE BOOK  
TEMPLATE  
AREAS CHECKED

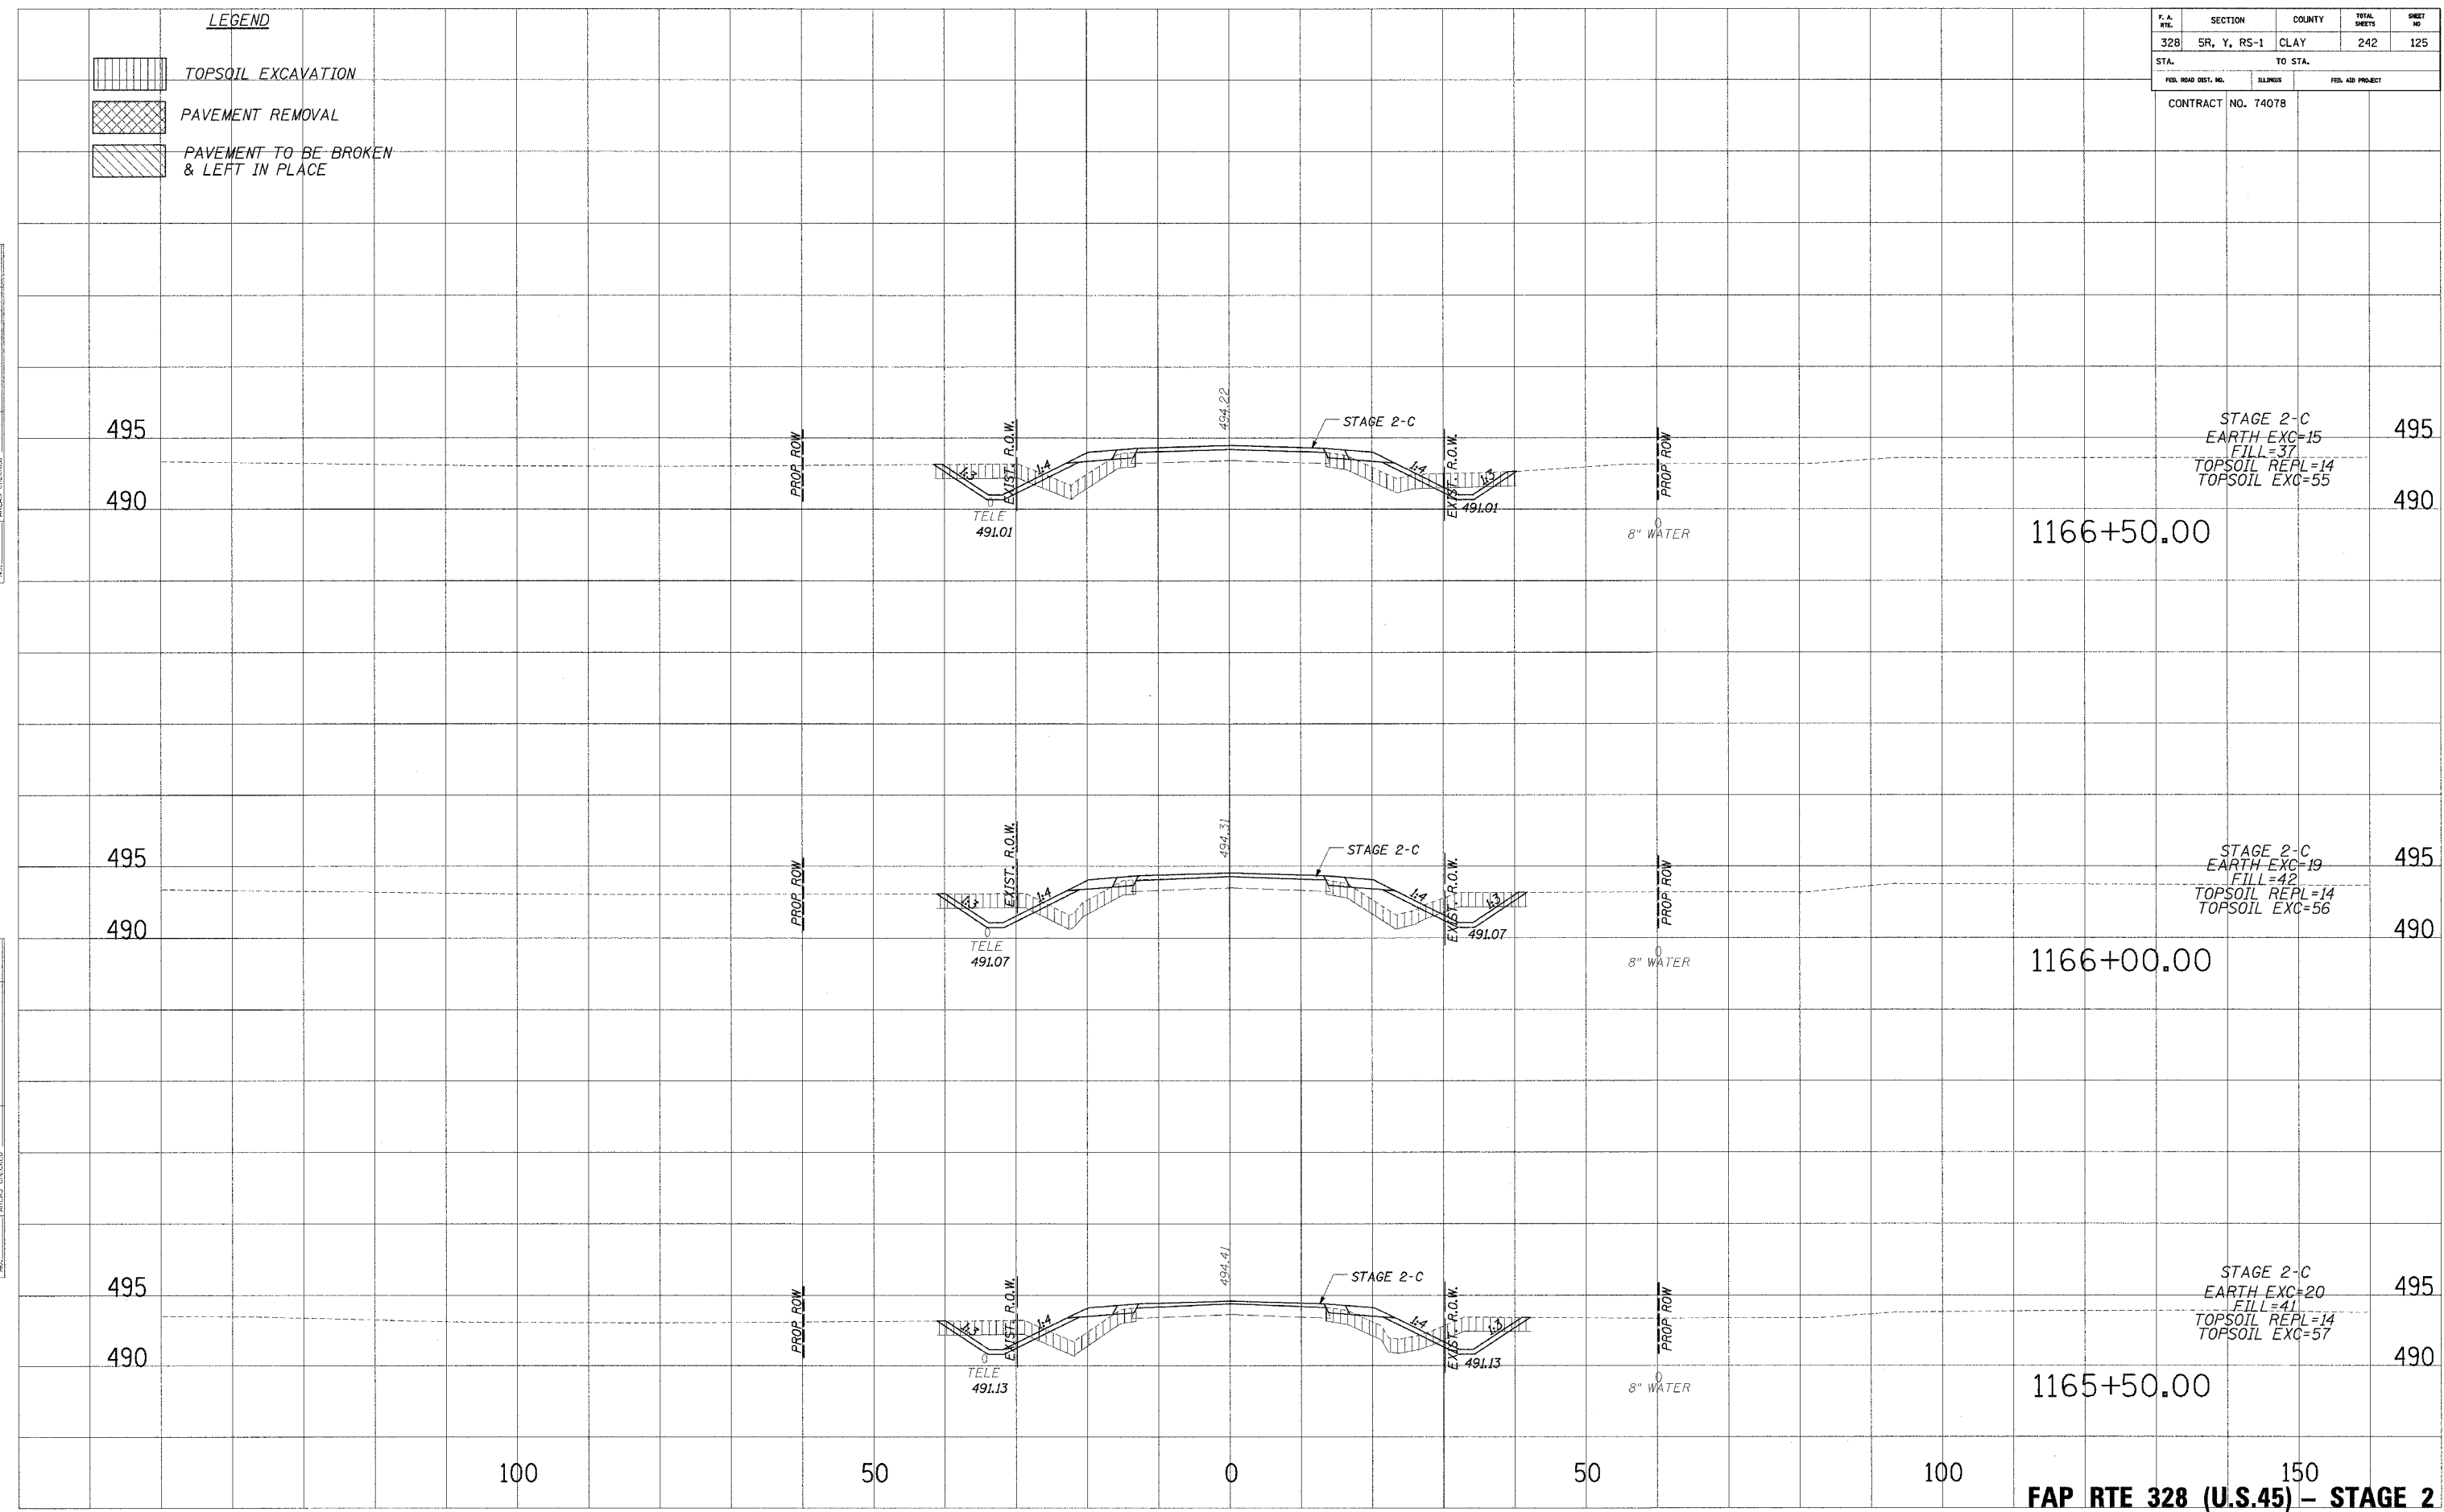

STAGE 2-C  
EARTH EXC=15  
FILL=37  
TOPSOIL REPL=14  
TOPSOIL EXC=55

1166+50.00

STAGE 2-C  
EARTH EXC=19  
FILL=42  
TOPSOIL REPL=14  
TOPSOIL EXC=56

1166+00.00

STAGE 2-C  
EARTH EXC=20  
FILL=41  
TOPSOIL REPL=14  
TOPSOIL EXC=57

1165+50.00

150  
**FAP RTE 328 (U.S.45) - STAGE 2**