

F. A. RFL.	SECTION	COUNTY	TOTAL SHEETS	SHEET NO.
328	5R, Y, RS-1	CLAY	242	135
STA.		TO STA.		
FED. ROAD DIST. NO.	BLDG'S	FED. AID PROJECT		
CONTRACT NO. 74078				


LEGEND

	TOPSOIL EXCAVATION
	PAVEMENT REMOVAL
	PAVEMENT TO BE BROKEN & LEFT IN PLACE

PLATED
 NOTE BOOK
 TEMPLATE
 AREAS CHECKED
 NO.

PLATED
 NOTE BOOK
 TEMPLATE
 AREAS CHECKED
 NO.

PLATED
 NOTE BOOK
 TEMPLATE
 AREAS CHECKED
 NO.

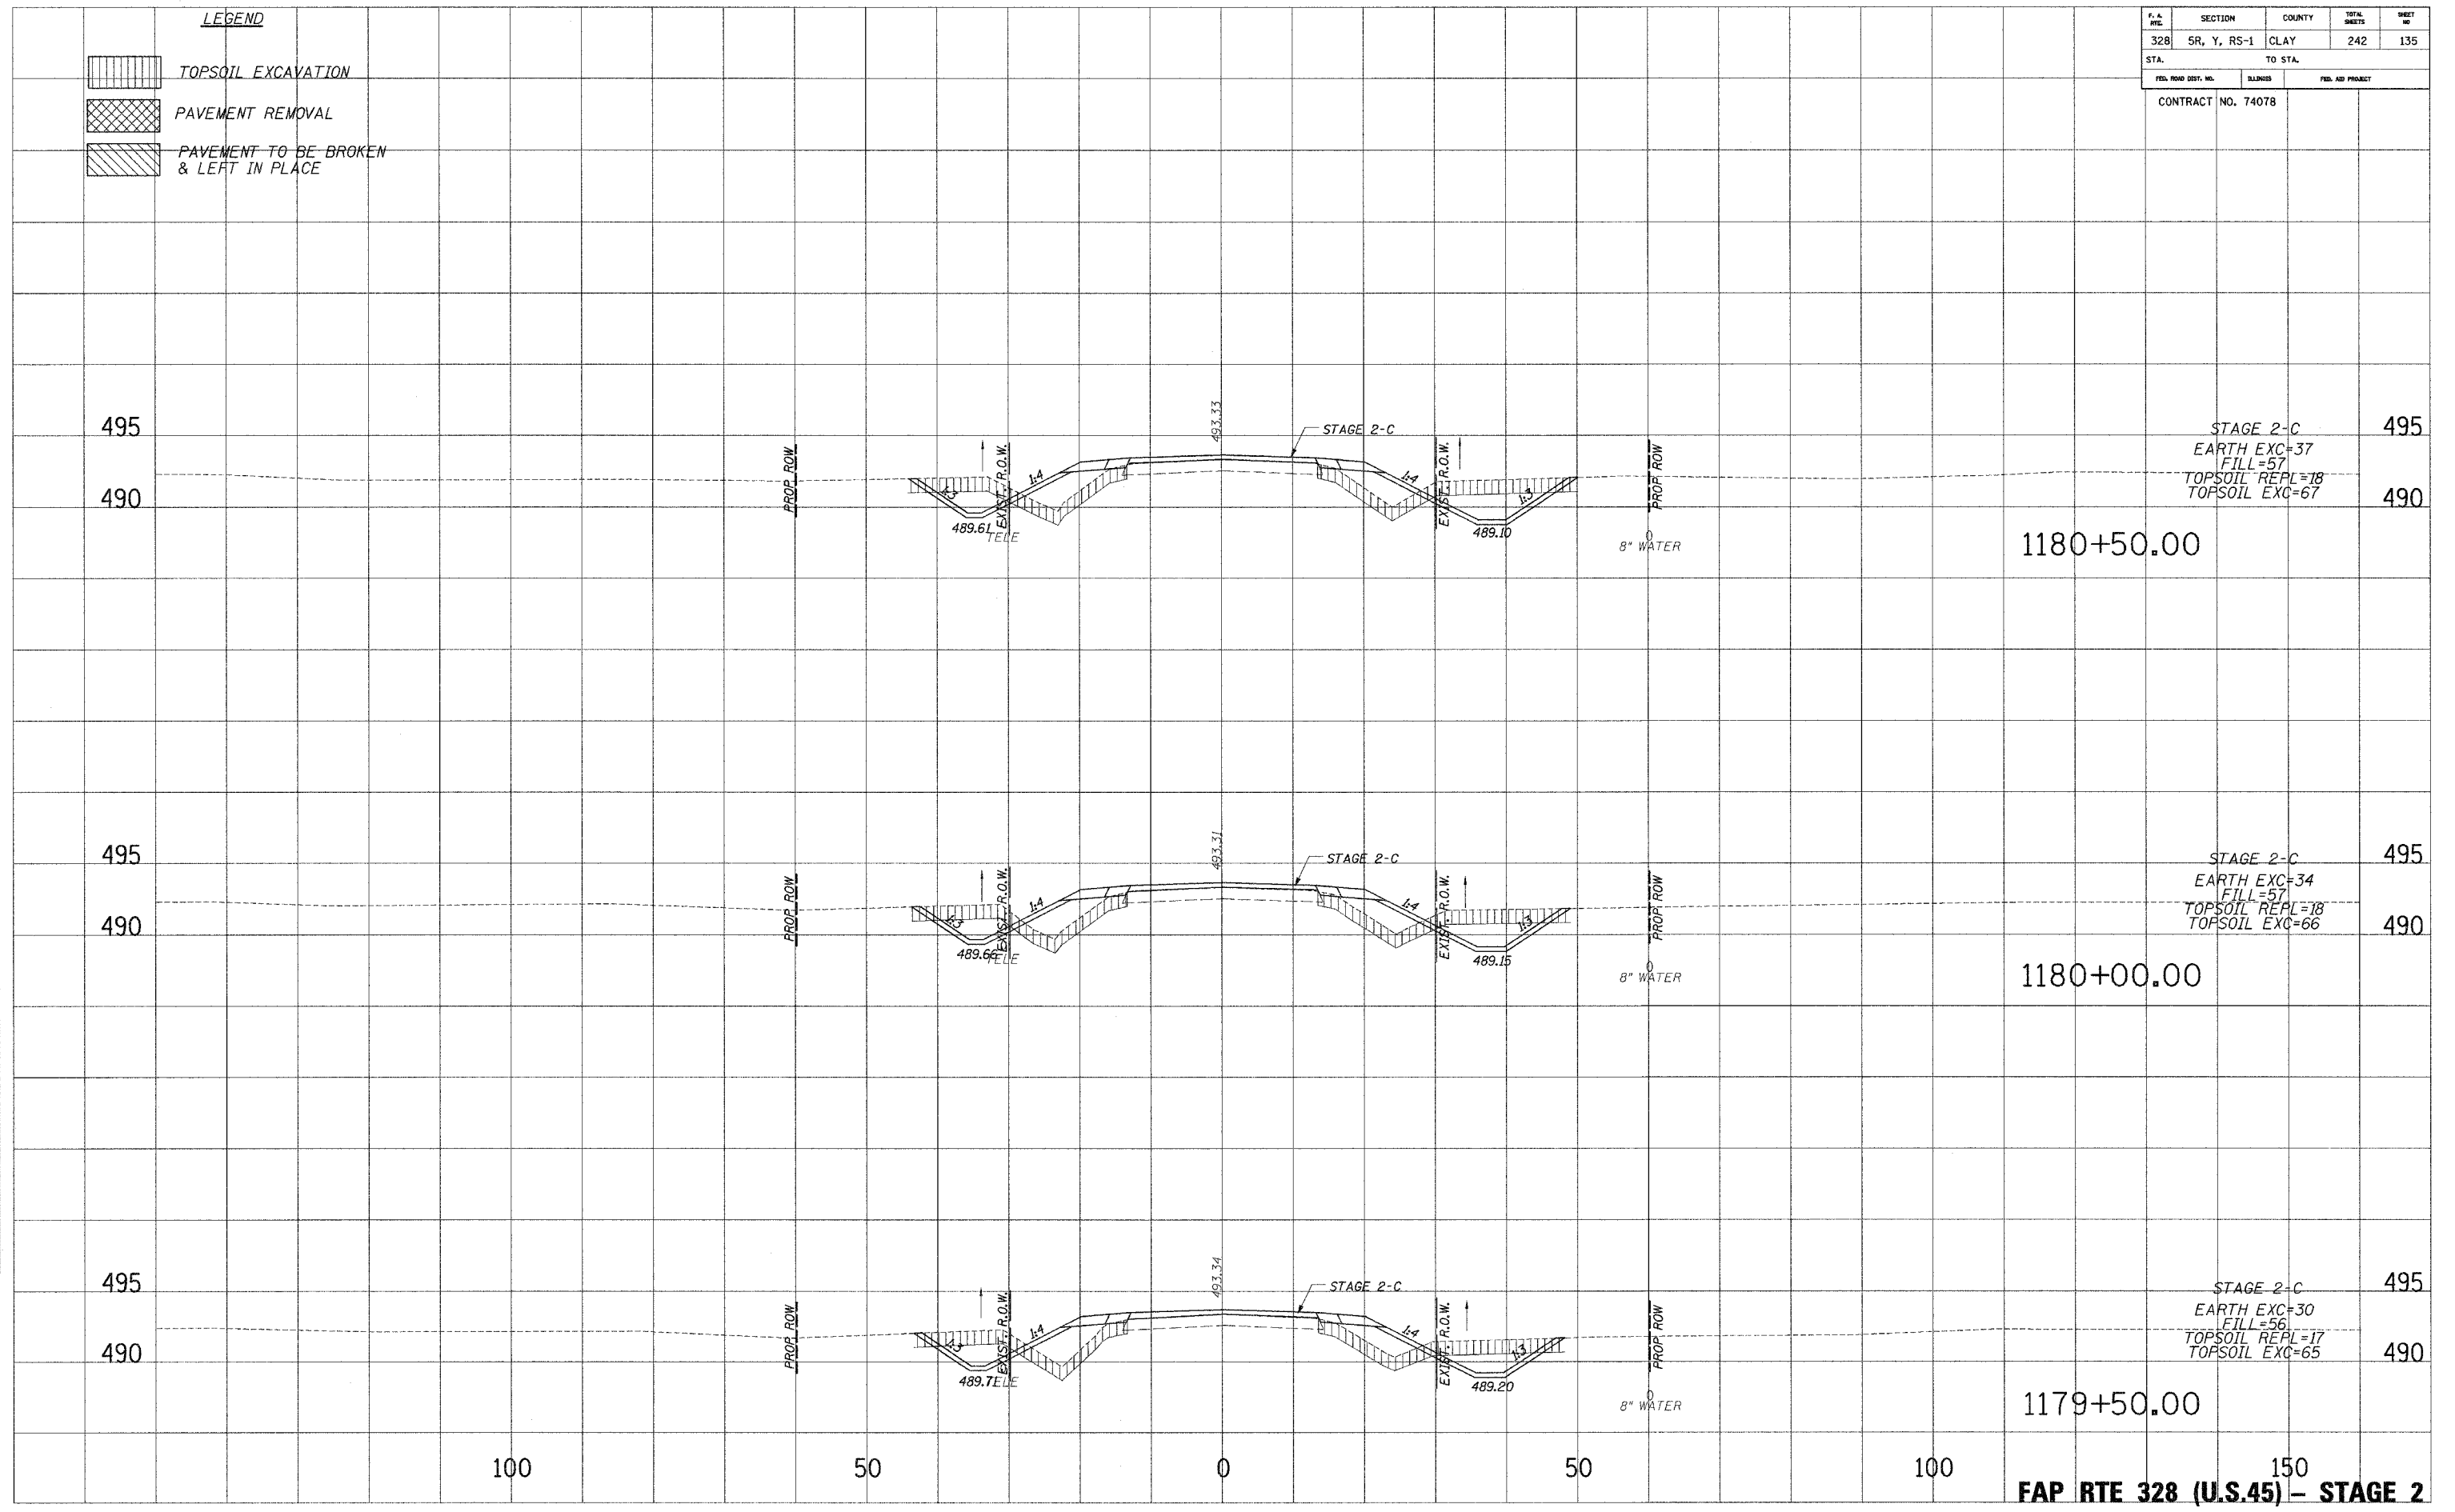

STAGE 2-C
 EARTH EXC=37
 FILL=57
 TOPSOIL REPL=18
 TOPSOIL EXC=67

STAGE 2-C
 EARTH EXC=34
 FILL=57
 TOPSOIL REPL=18
 TOPSOIL EXC=66

STAGE 2-C
 EARTH EXC=30
 FILL=56
 TOPSOIL REPL=17
 TOPSOIL EXC=65

100 50 0 50 100 150
FAP RTE 328 (U.S.45) - STAGE 2

10/24/2006 8:36:28 AM