

F. A. R.T.C.	SECTION	COUNTY	TOTAL SHEETS	SHEET NO.
328	5R, Y, RS-1	CLAY	242	140
STA.		TO STA.		
FED. ROAD DIST. NO.	BLK/MS	FED. AID PROJECT		
CONTRACT NO. 74078				


LEGEND

	TOPSOIL EXCAVATION
	PAVEMENT REMOVAL
	PAVEMENT TO BE BROKEN & LEFT IN PLACE

PLOTTED IN DATE AREAS CHECKED
 NOTE BOOK NO.

PLOTTED IN DATE AREAS CHECKED
 NOTE BOOK NO.

PLOTTED IN DATE AREAS CHECKED
 NOTE BOOK NO.

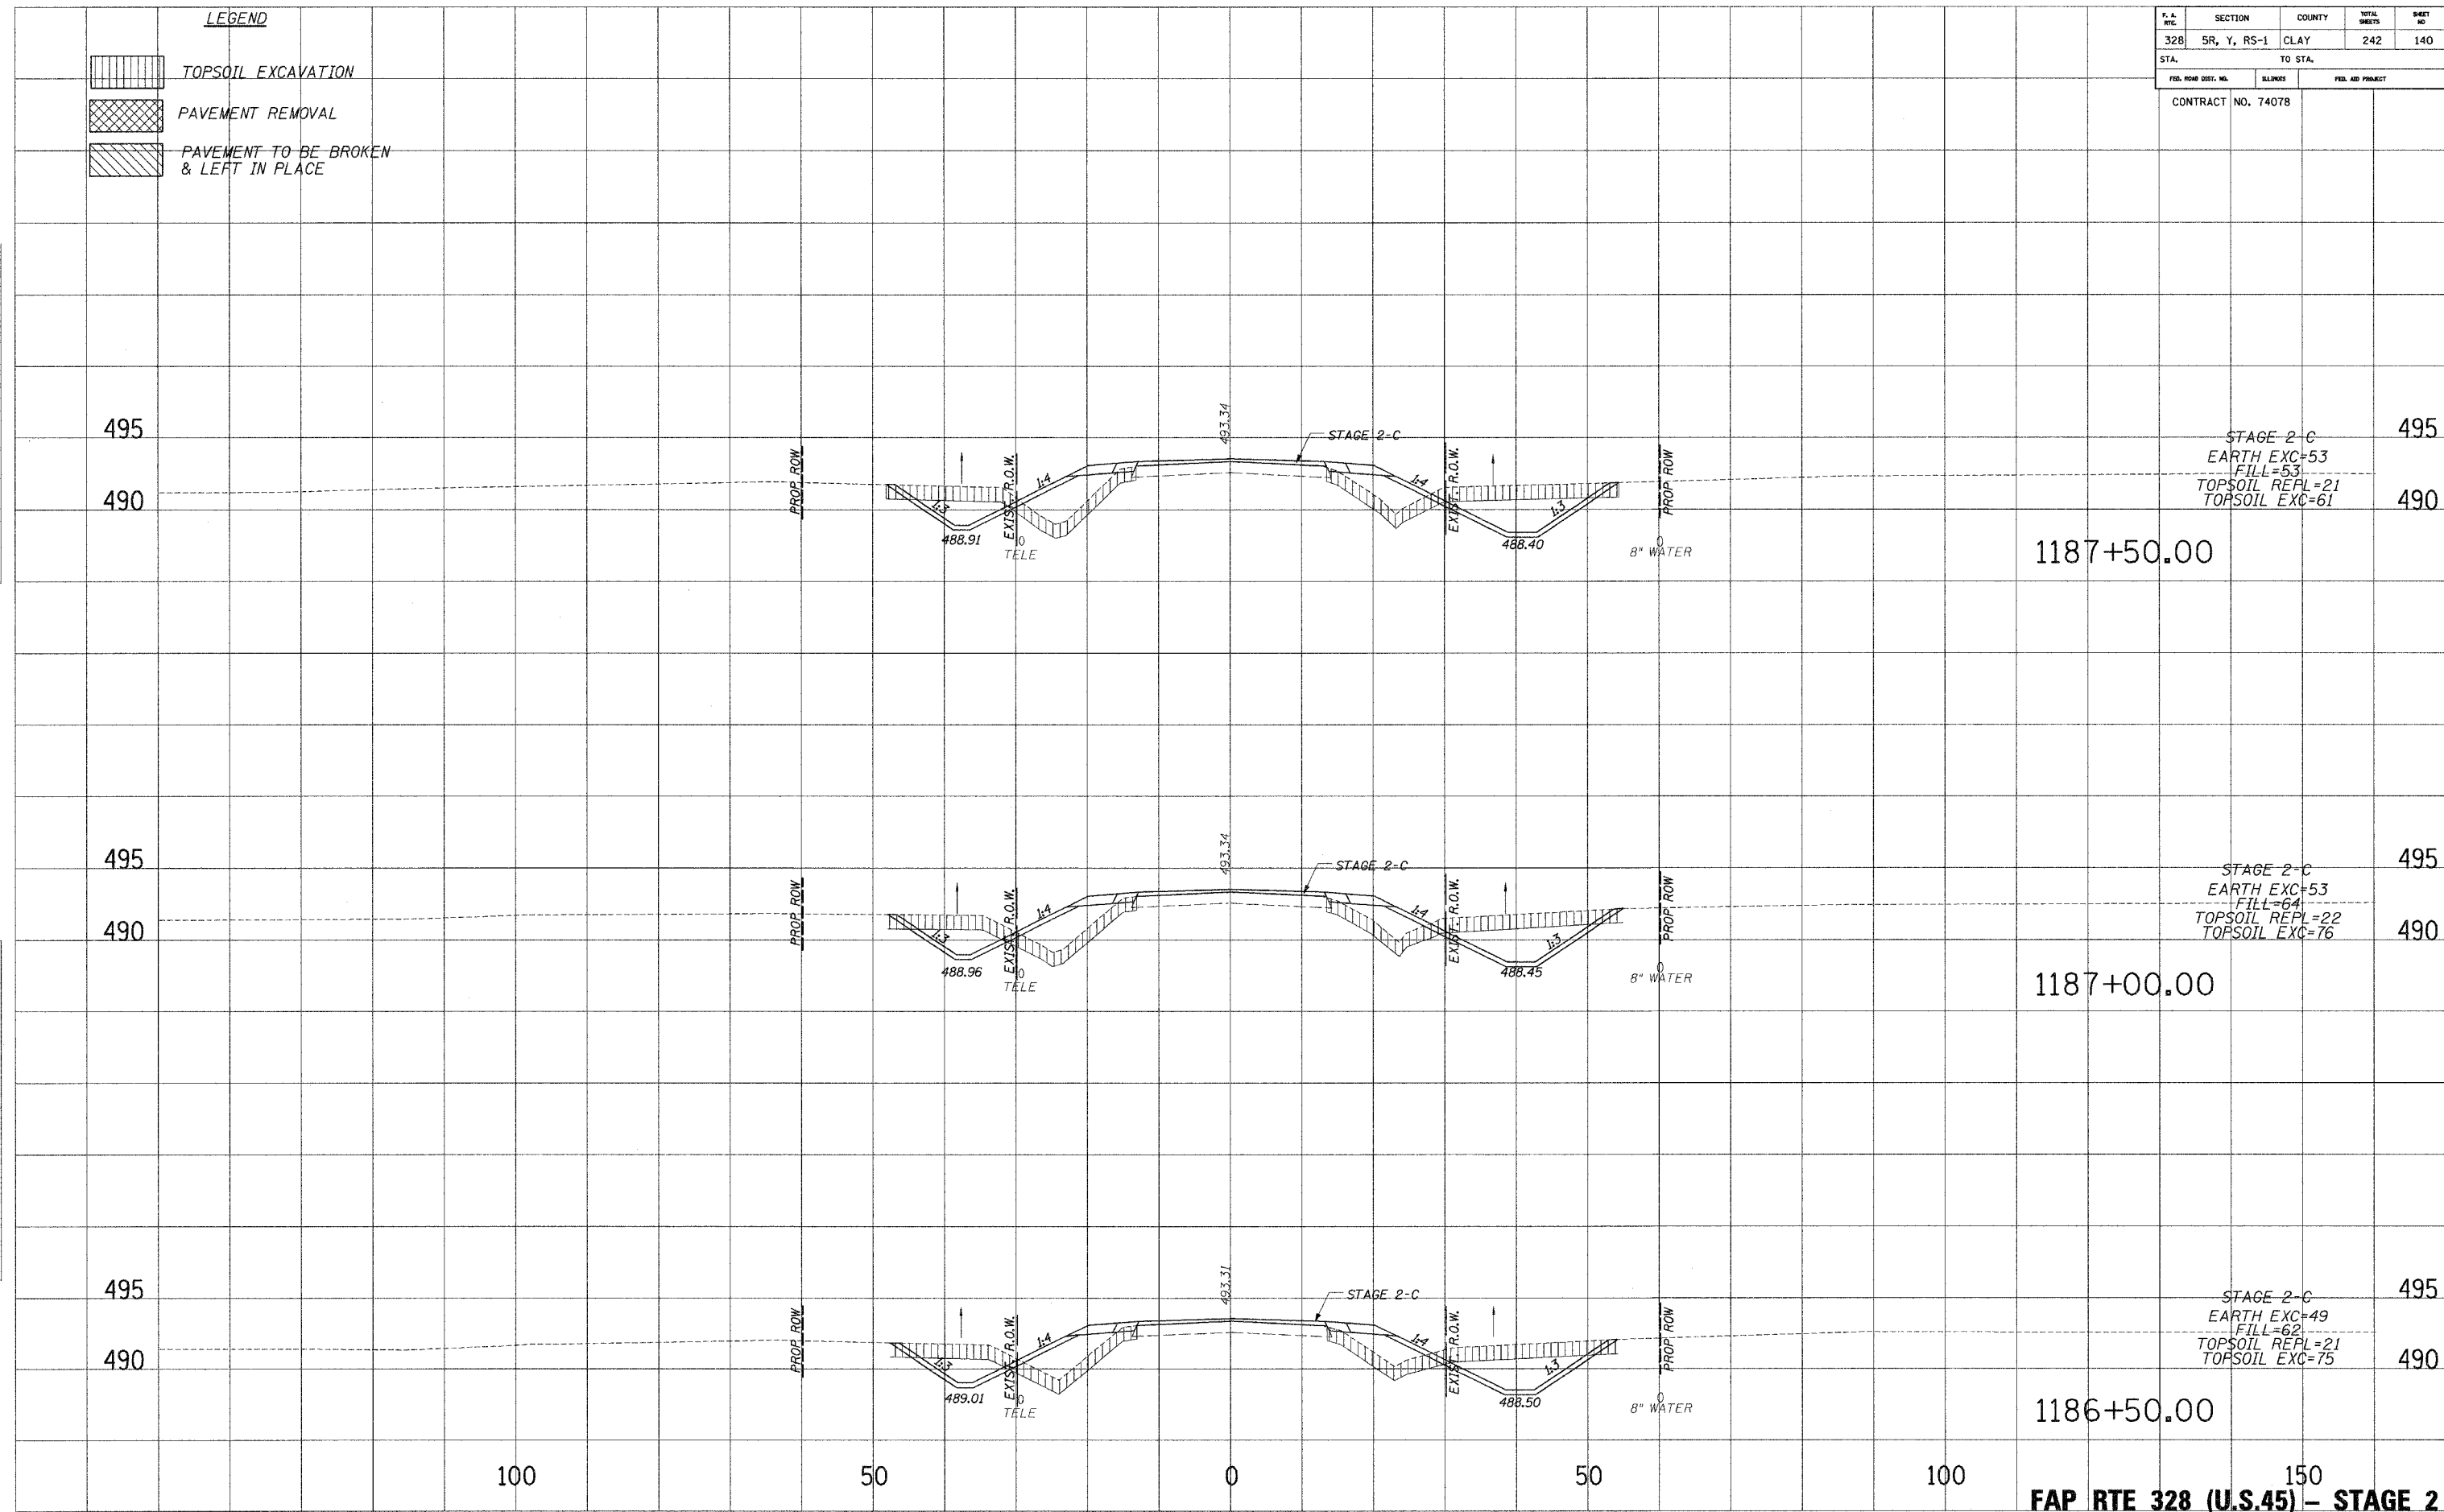

FAP RTE 328 (U.S.45) - STAGE 2

...:\drawing\p-09-107247006-RS-25-21.dwg