




F. & R.	SECTION	COUNTY	TOTAL SHEETS	SHEET NO.
328	SR, Y, RS-1	CLAY	242	142
STA.		TO STA.		
FED. ROAD DIST. NO.		BLANKS	FED. AID PROJECT	
CONTRACT NO. 74078				


LEGEND

-  TOPSOIL EXCAVATION
-  PAVEMENT REMOVAL
-  PAVEMENT TO BE BROKEN & LEFT IN PLACE

PLOTTED
 NOTE BOOK
 DATE
 AREAS CHECKED
 NO.

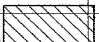PLOTTED
 NOTE BOOK
 DATE
 AREAS CHECKED
 NO.

PLOTTED
 NOTE BOOK
 DATE
 AREAS CHECKED
 NO.

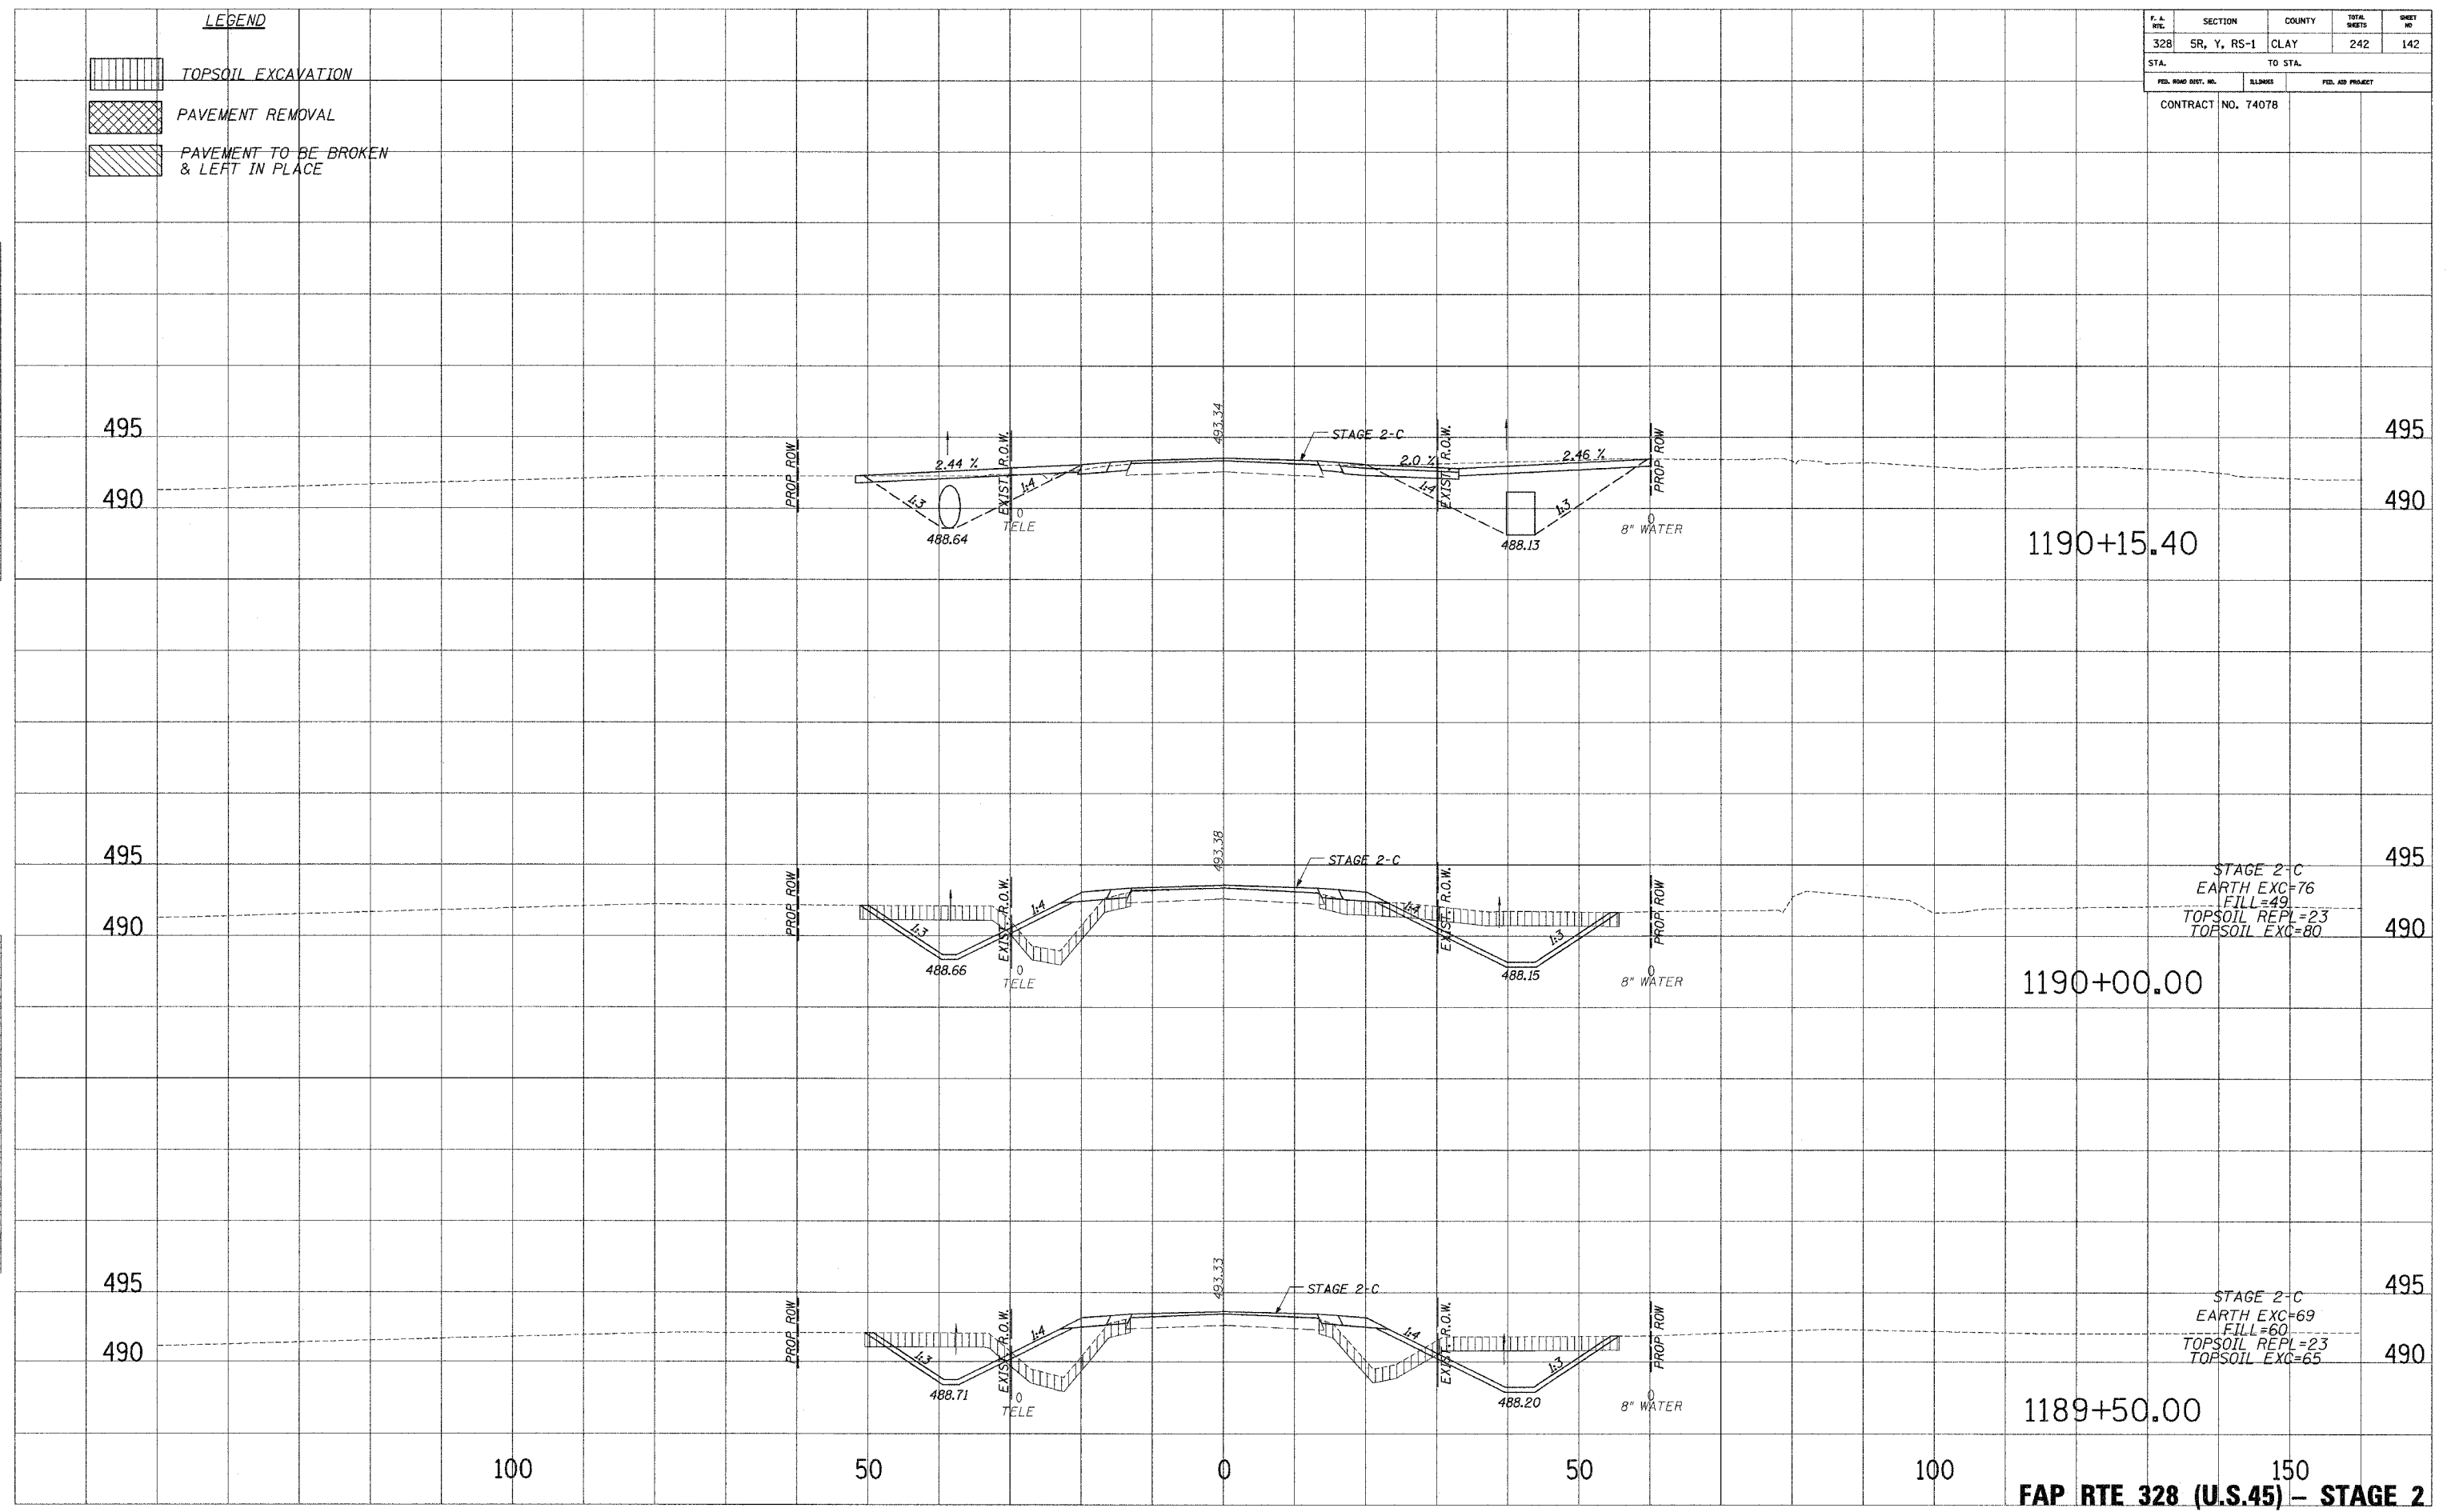

STAGE 2-C
 EARTH EXC=76
 FILL=49
 TOPSOIL REPL=23
 TOPSOIL EXC=80

STAGE 2-C
 EARTH EXC=69
 FILL=60
 TOPSOIL REPL=23
 TOPSOIL EXC=65

FAP RTE 328 (U.S.45) - STAGE 2

10/24/2008 8:56:22 AM