

F. & R.T.E.	SECTION	COUNTY	TOTAL SHEETS	SHEET NO.
328	SR, Y, RS-1	CLAY	242	143
STA.		TO STA.		
FED. ROAD DIST. NO.	STATE	FED. AID PROJECT		
CONTRACT NO. 74078				


LEGEND

	TOPSOIL EXCAVATION
	PAVEMENT REMOVAL
	PAVEMENT TO BE BROKEN & LEFT IN PLACE

PLATES
NOTE BOOK
NO.

PLATES
NOTE BOOK
NO.

PLATES
NOTE BOOK
NO.

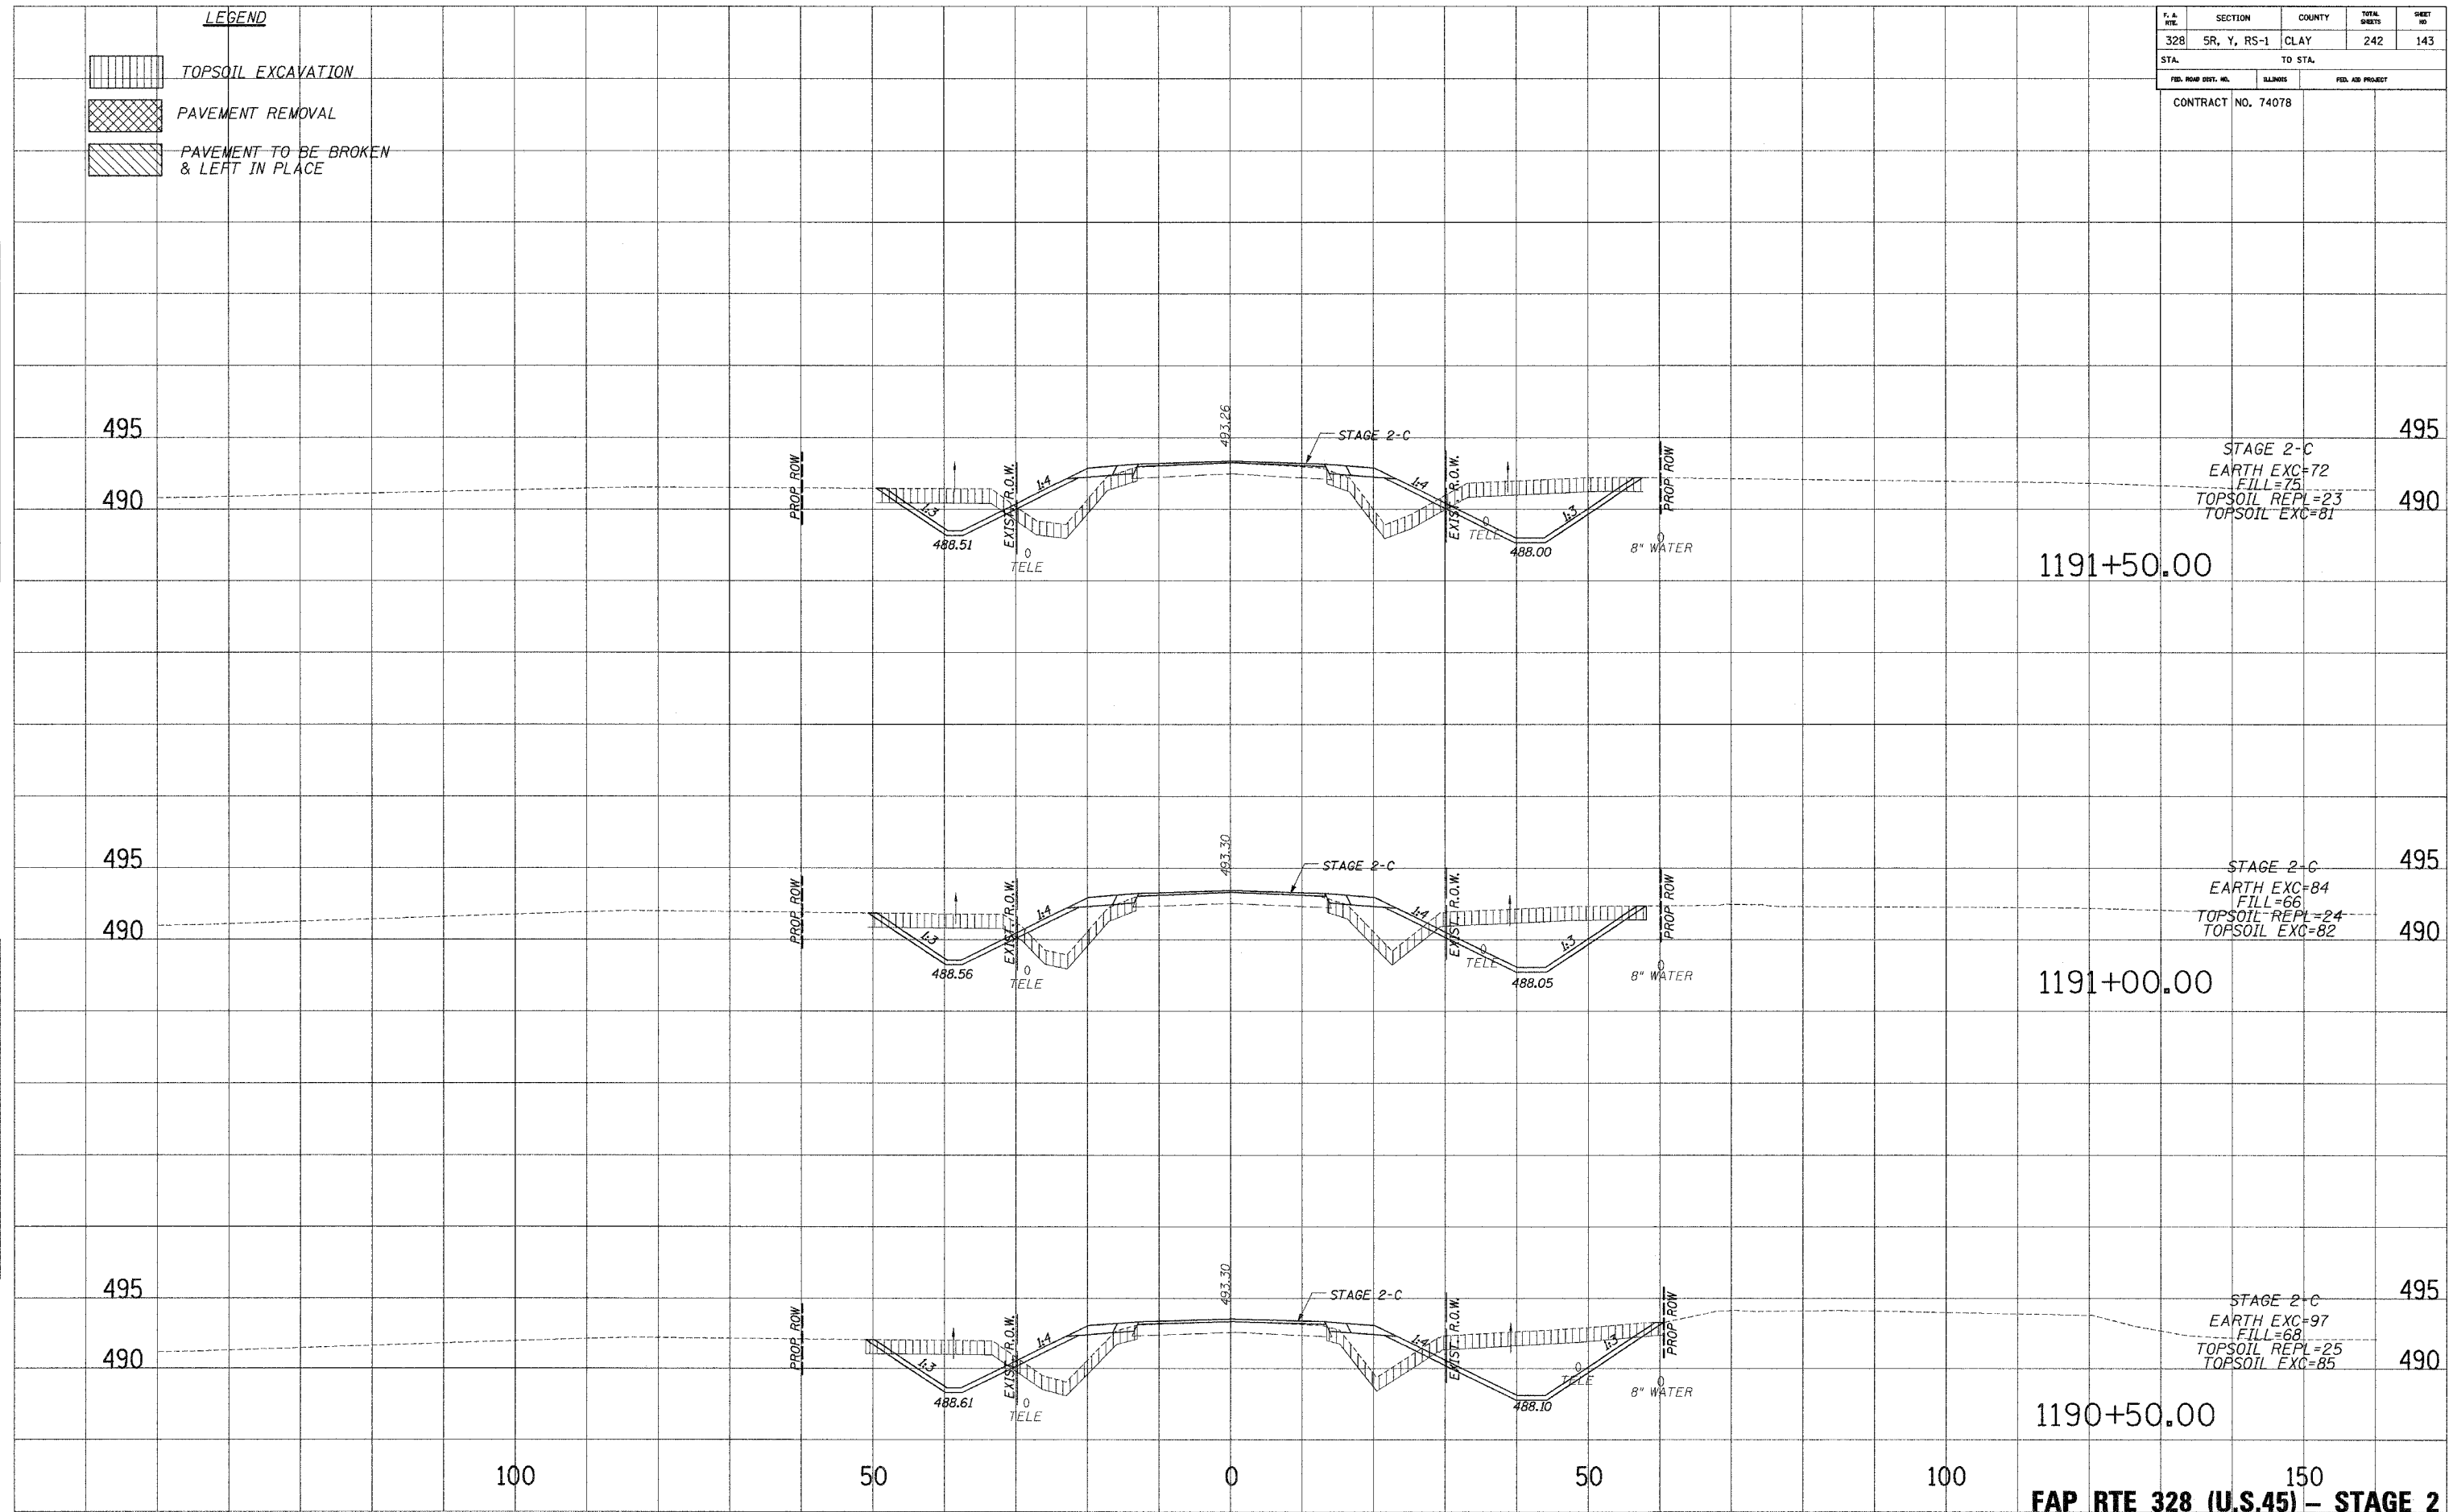

100 50 0 50 100 150
FAP RTE 328 (U.S.45) - STAGE 2