





LEGEND

-  TOPSOIL EXCAVATION
-  PAVEMENT REMOVAL
-  PAVEMENT TO BE BROKEN & LEFT IN PLACE

F. A. RTE.	SECTION	COUNTY	TOTAL SHEETS	SHEET NO.
328	5R, Y, RS-1	CLAY	242	146
STA.		TO STA.		
FED. ROAD DIST. NO.		ILLINOIS	FED. AID PROJECT	
CONTRACT NO. 74078				

PLOTTED DATE _____
 NOTE BOOK NO. _____
 AREAS CHECKED _____

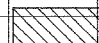PLOTTED DATE _____
 NOTE BOOK NO. _____
 AREAS CHECKED _____

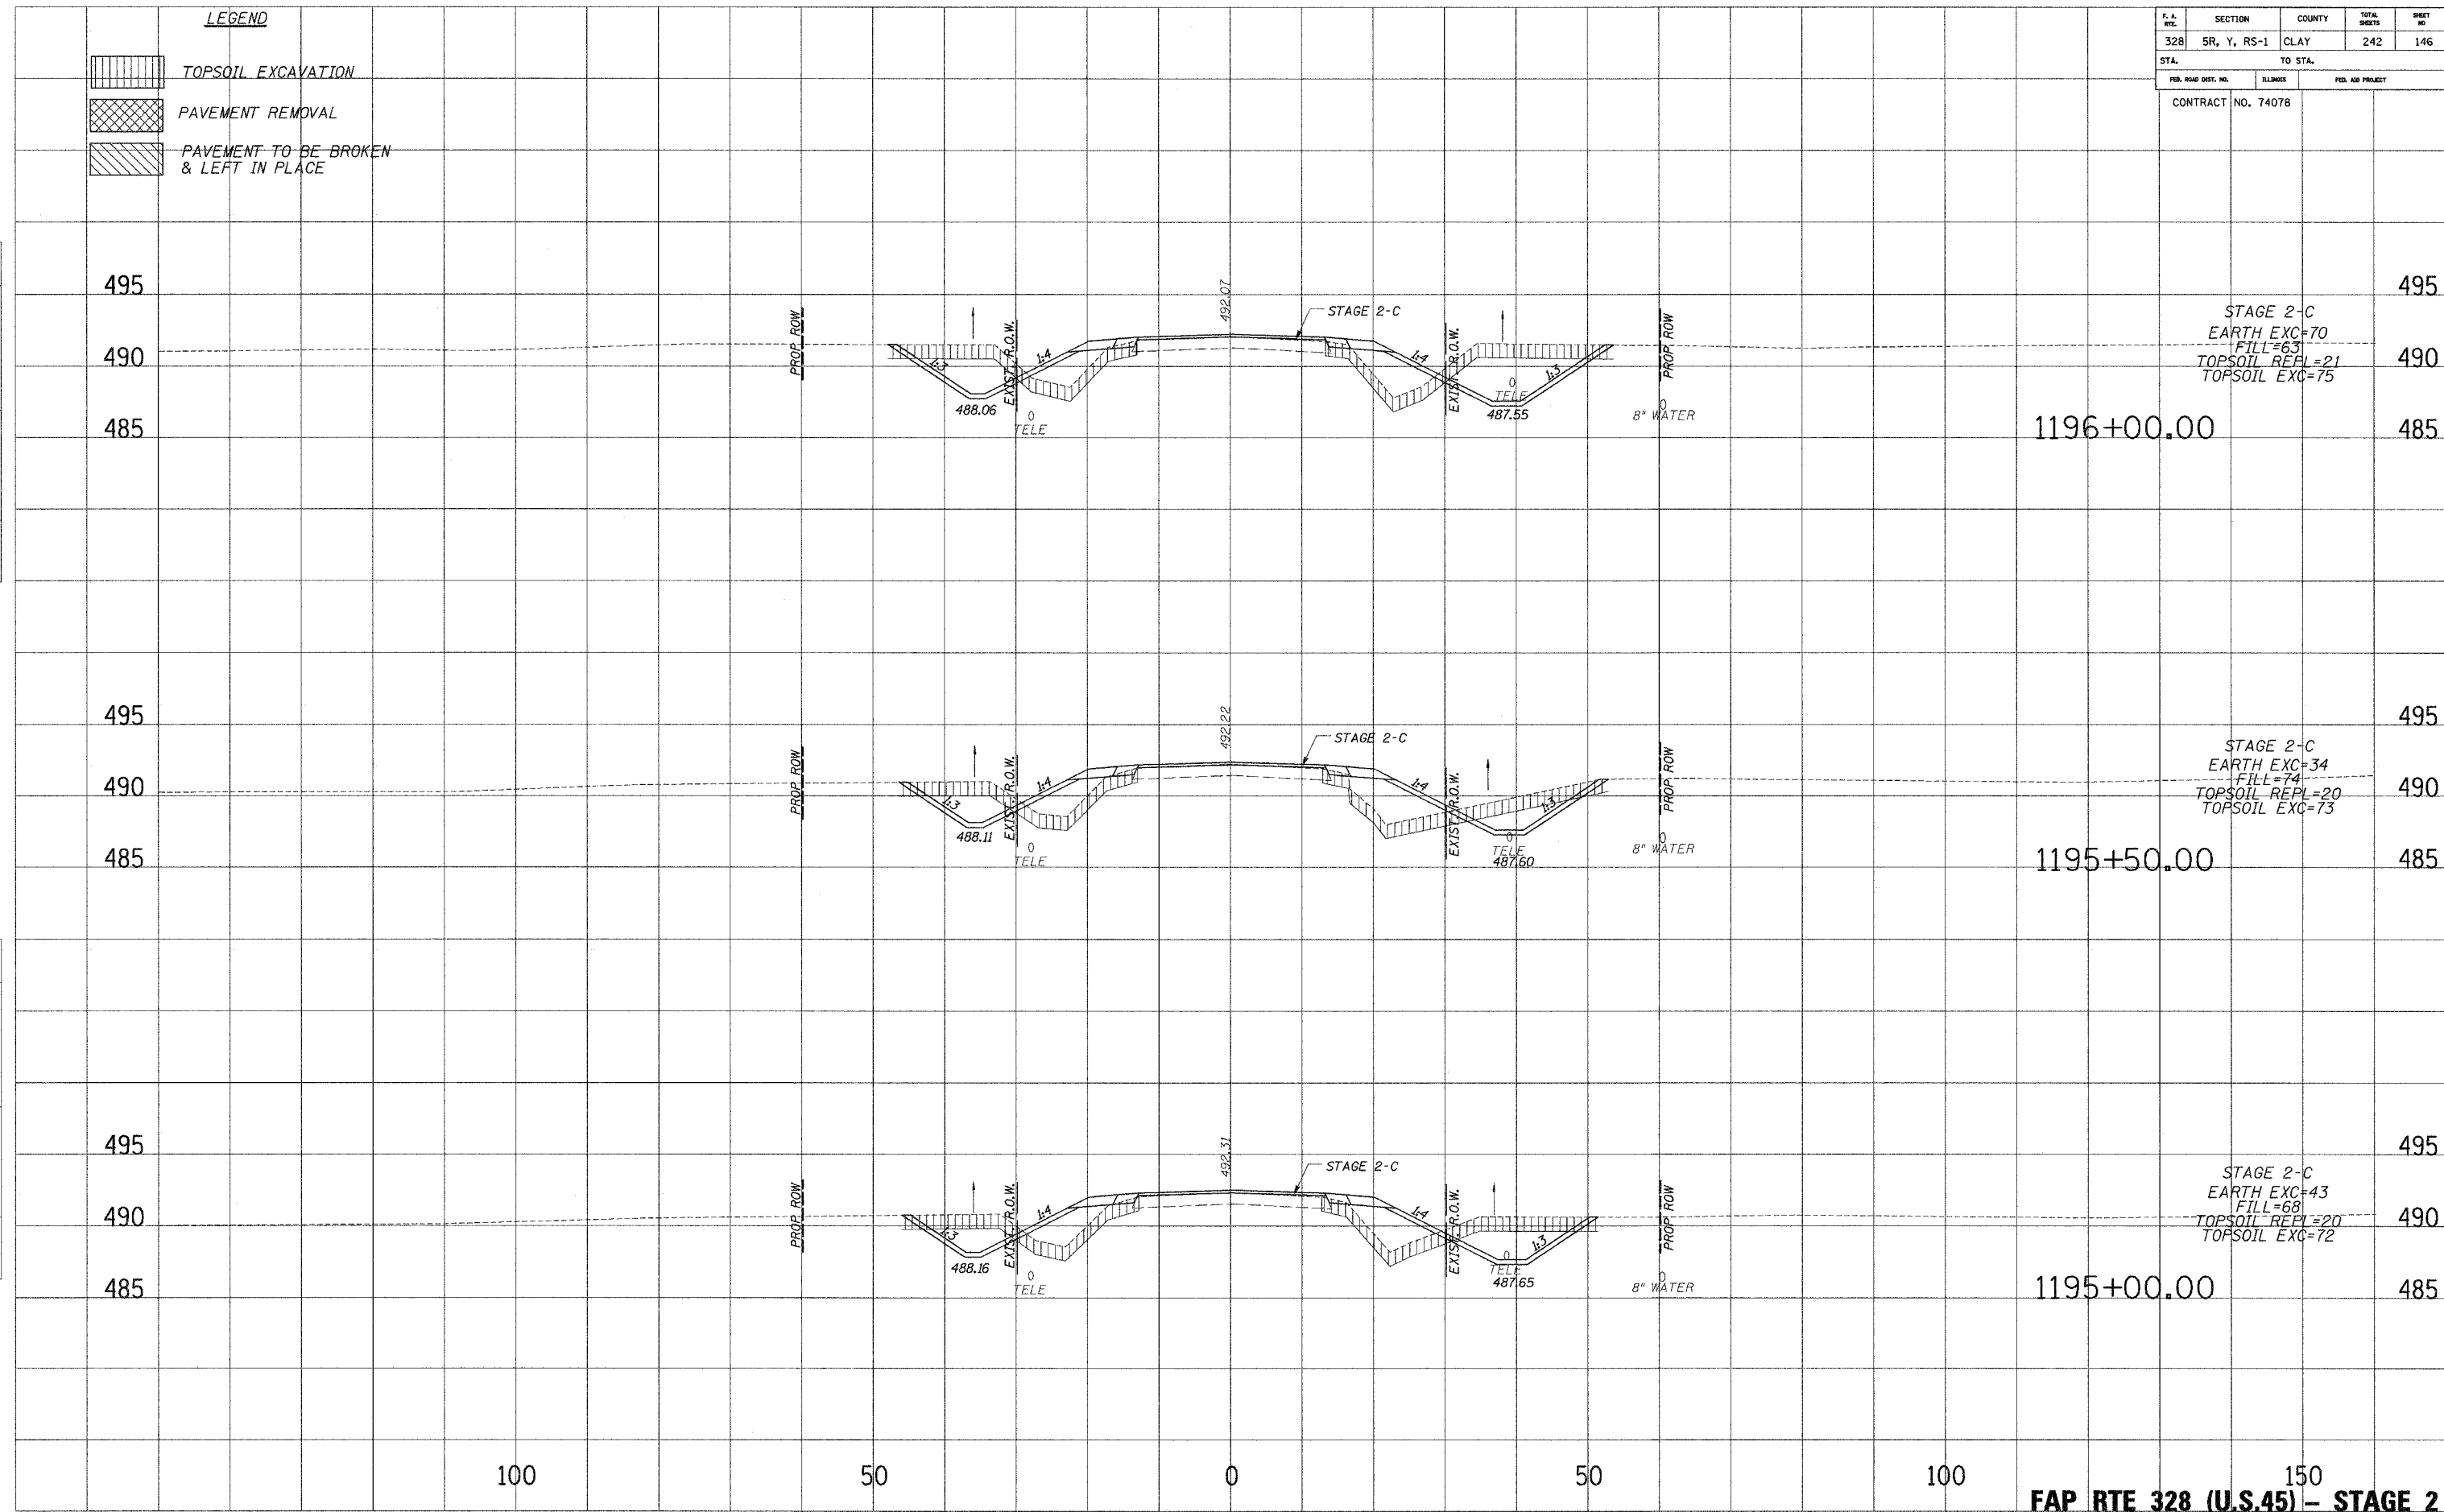

STAGE 2-C
 EARTH EXC=70
 FILL=63
 TOPSOIL REPL=21
 TOPSOIL EXC=75

STAGE 2-C
 EARTH EXC=34
 FILL=74
 TOPSOIL REPL=20
 TOPSOIL EXC=73

STAGE 2-C
 EARTH EXC=43
 FILL=68
 TOPSOIL REPL=20
 TOPSOIL EXC=72

100 50 0 50 100 150

FAP RTE 328 (U.S.45) - STAGE 2