


F. A. R.T.C.	SECTION	COUNTY	TOTAL SHEETS	SHEET NO.
328	5R, Y, RS-1	CLAY	242	148
STA.		TO STA.		
FED. ROAD DIST. NO.	SLIPMENTS	FED. AID PROJECT		
CONTRACT NO. 74078				

LEGEND

	TOPSOIL EXCAVATION
	PAVEMENT REMOVAL
	PAVEMENT TO BE BROKEN & LEFT IN PLACE

PLATED
NOTE BOOK
NO. _____
DATE
TIME
AREAS CHECKED

PLATED
NOTE BOOK
NO. _____
DATE
TIME
AREAS CHECKED

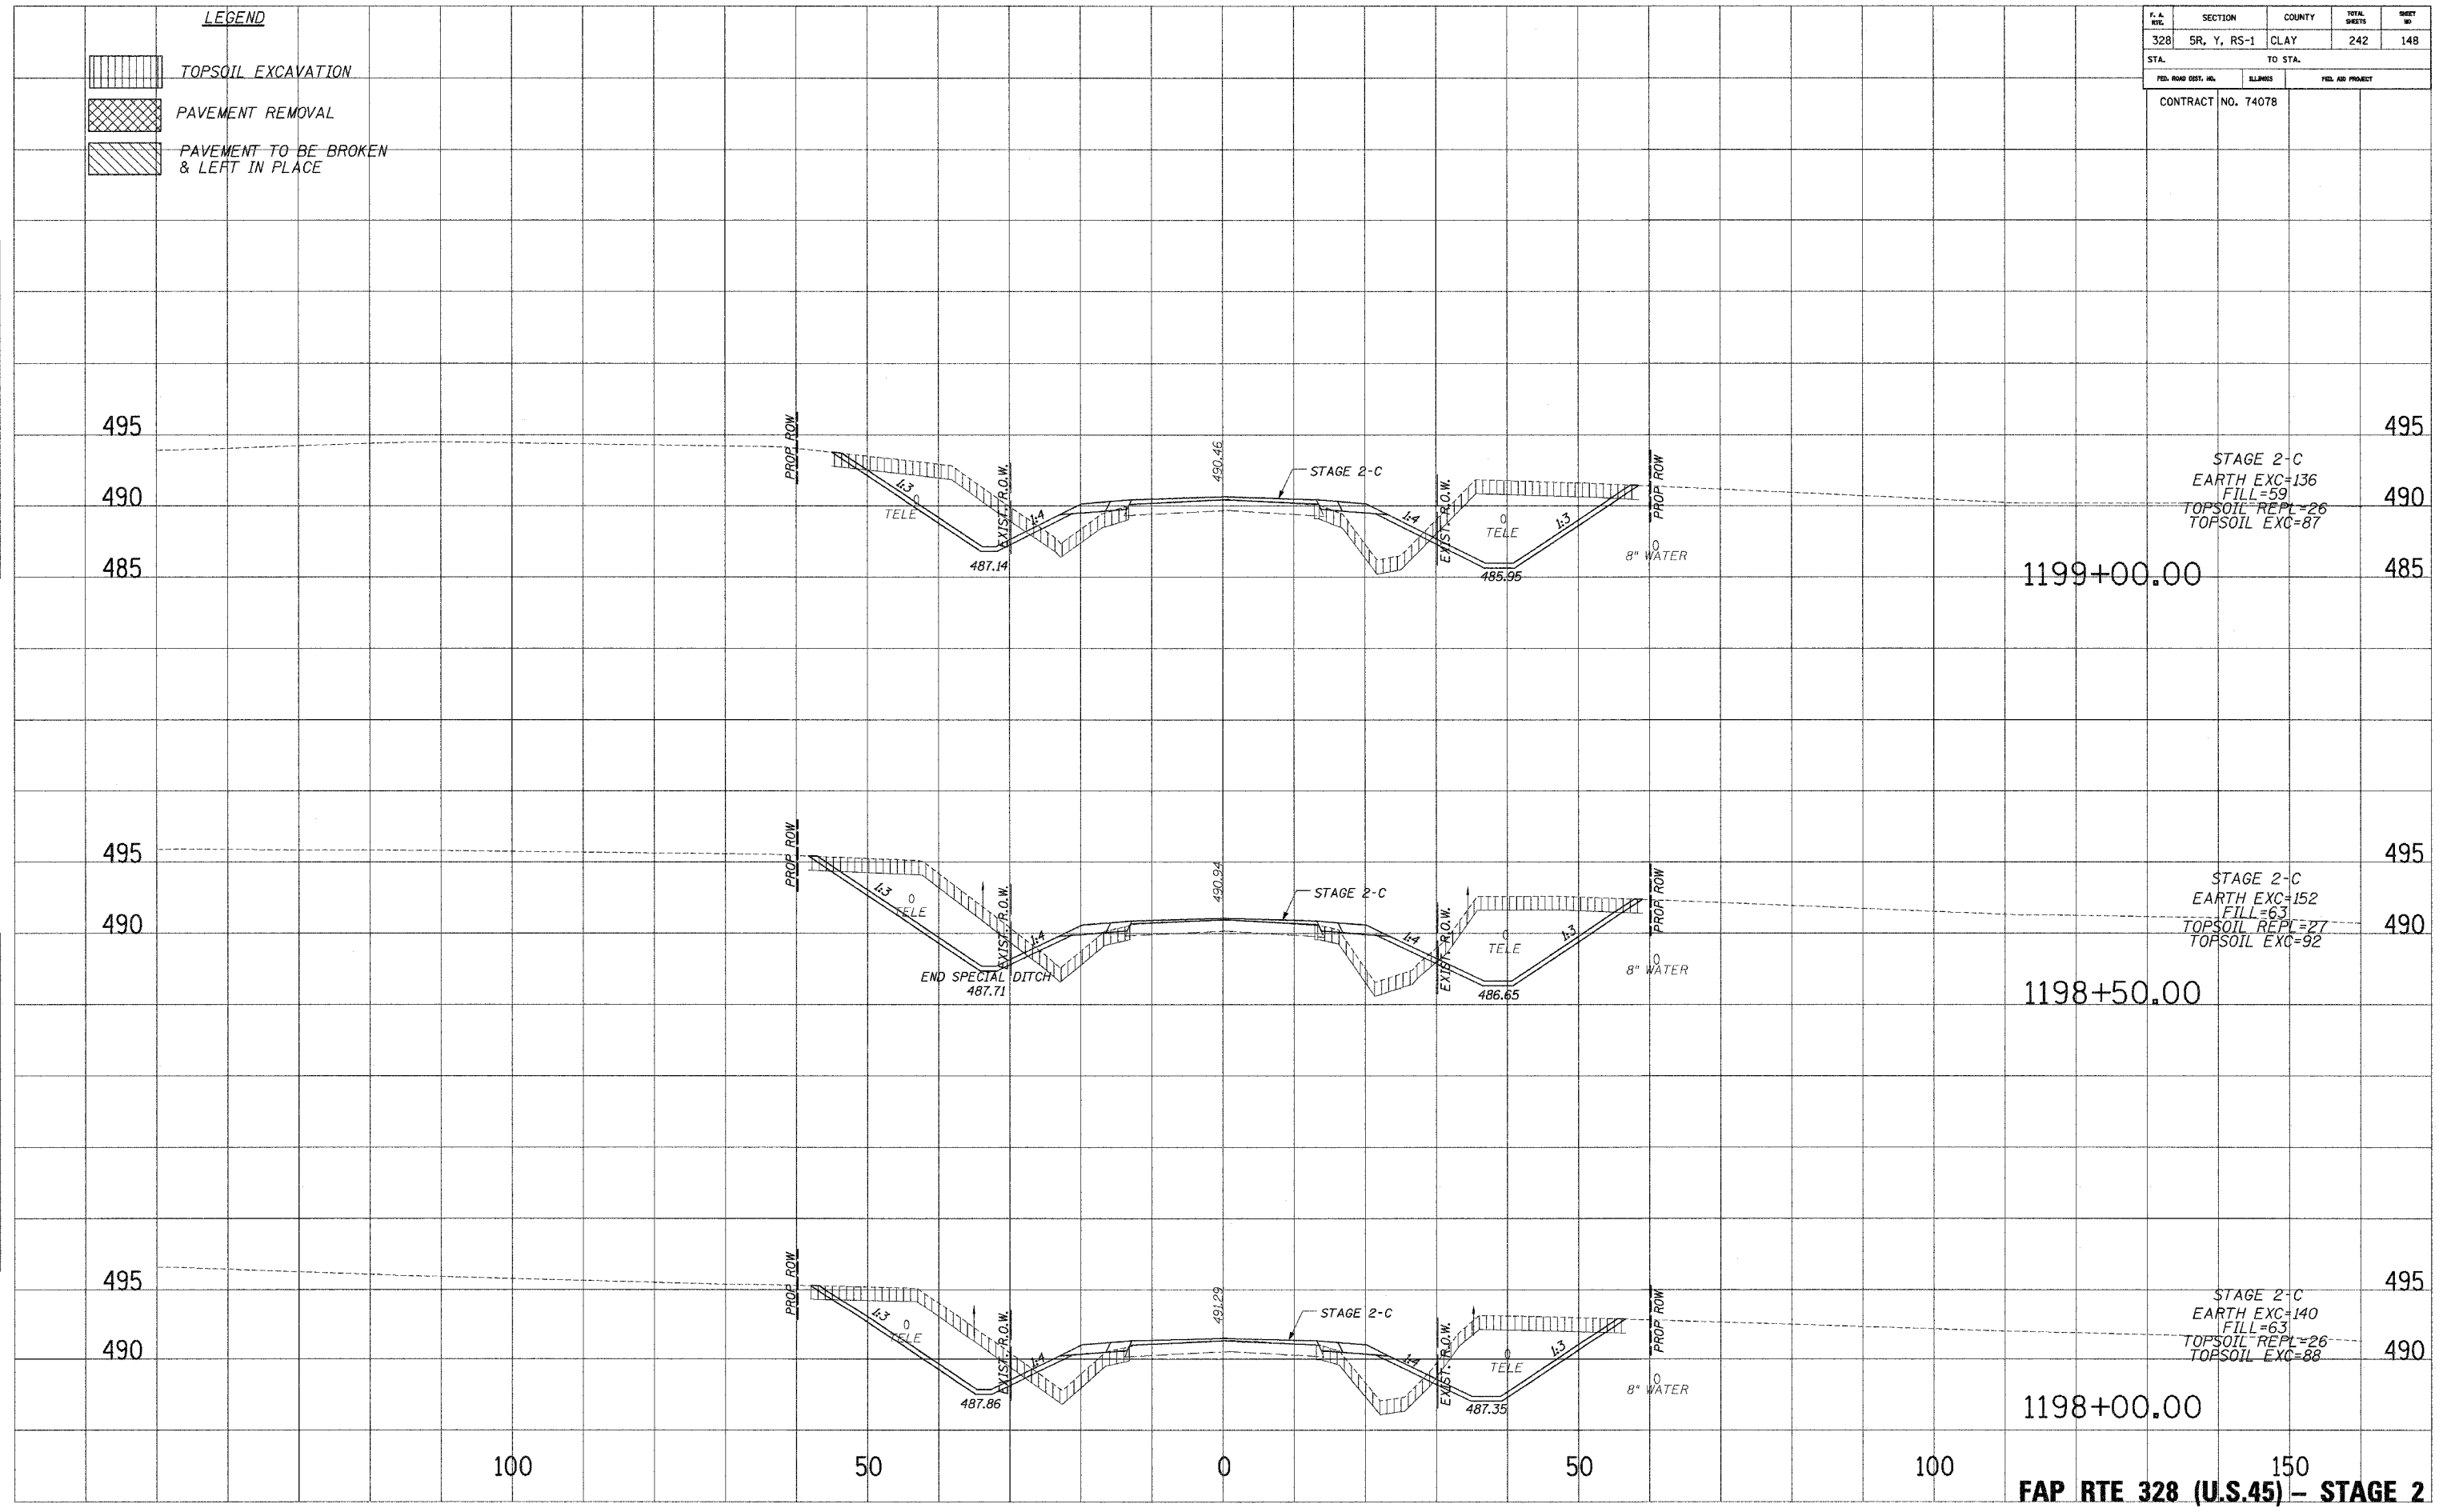

STAGE 2-C
EARTH EXC=136
FILL=59
TOPSOIL REPL=26
TOPSOIL EXC=87

STAGE 2-C
EARTH EXC=152
FILL=63
TOPSOIL REPL=27
TOPSOIL EXC=92

STAGE 2-C
EARTH EXC=140
FILL=63
TOPSOIL REPL=26
TOPSOIL EXC=88

FAP RTE 328 (U.S.45) - STAGE 2

D:\WORK\PROJECTS\328\10/24/2008\RS-1\23.DWG