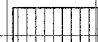

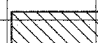



F. & R.C.	SECTION	COUNTY	TOTAL SHEETS	SHEET NO.
328	5R, Y, RS-1	CLAY	242	152
STA.		TO STA.		
FED. ROAD DIST. NO.	SLIPNOIS	FED. AID PROJECT		
CONTRACT NO. 74078				

**LEGEND**

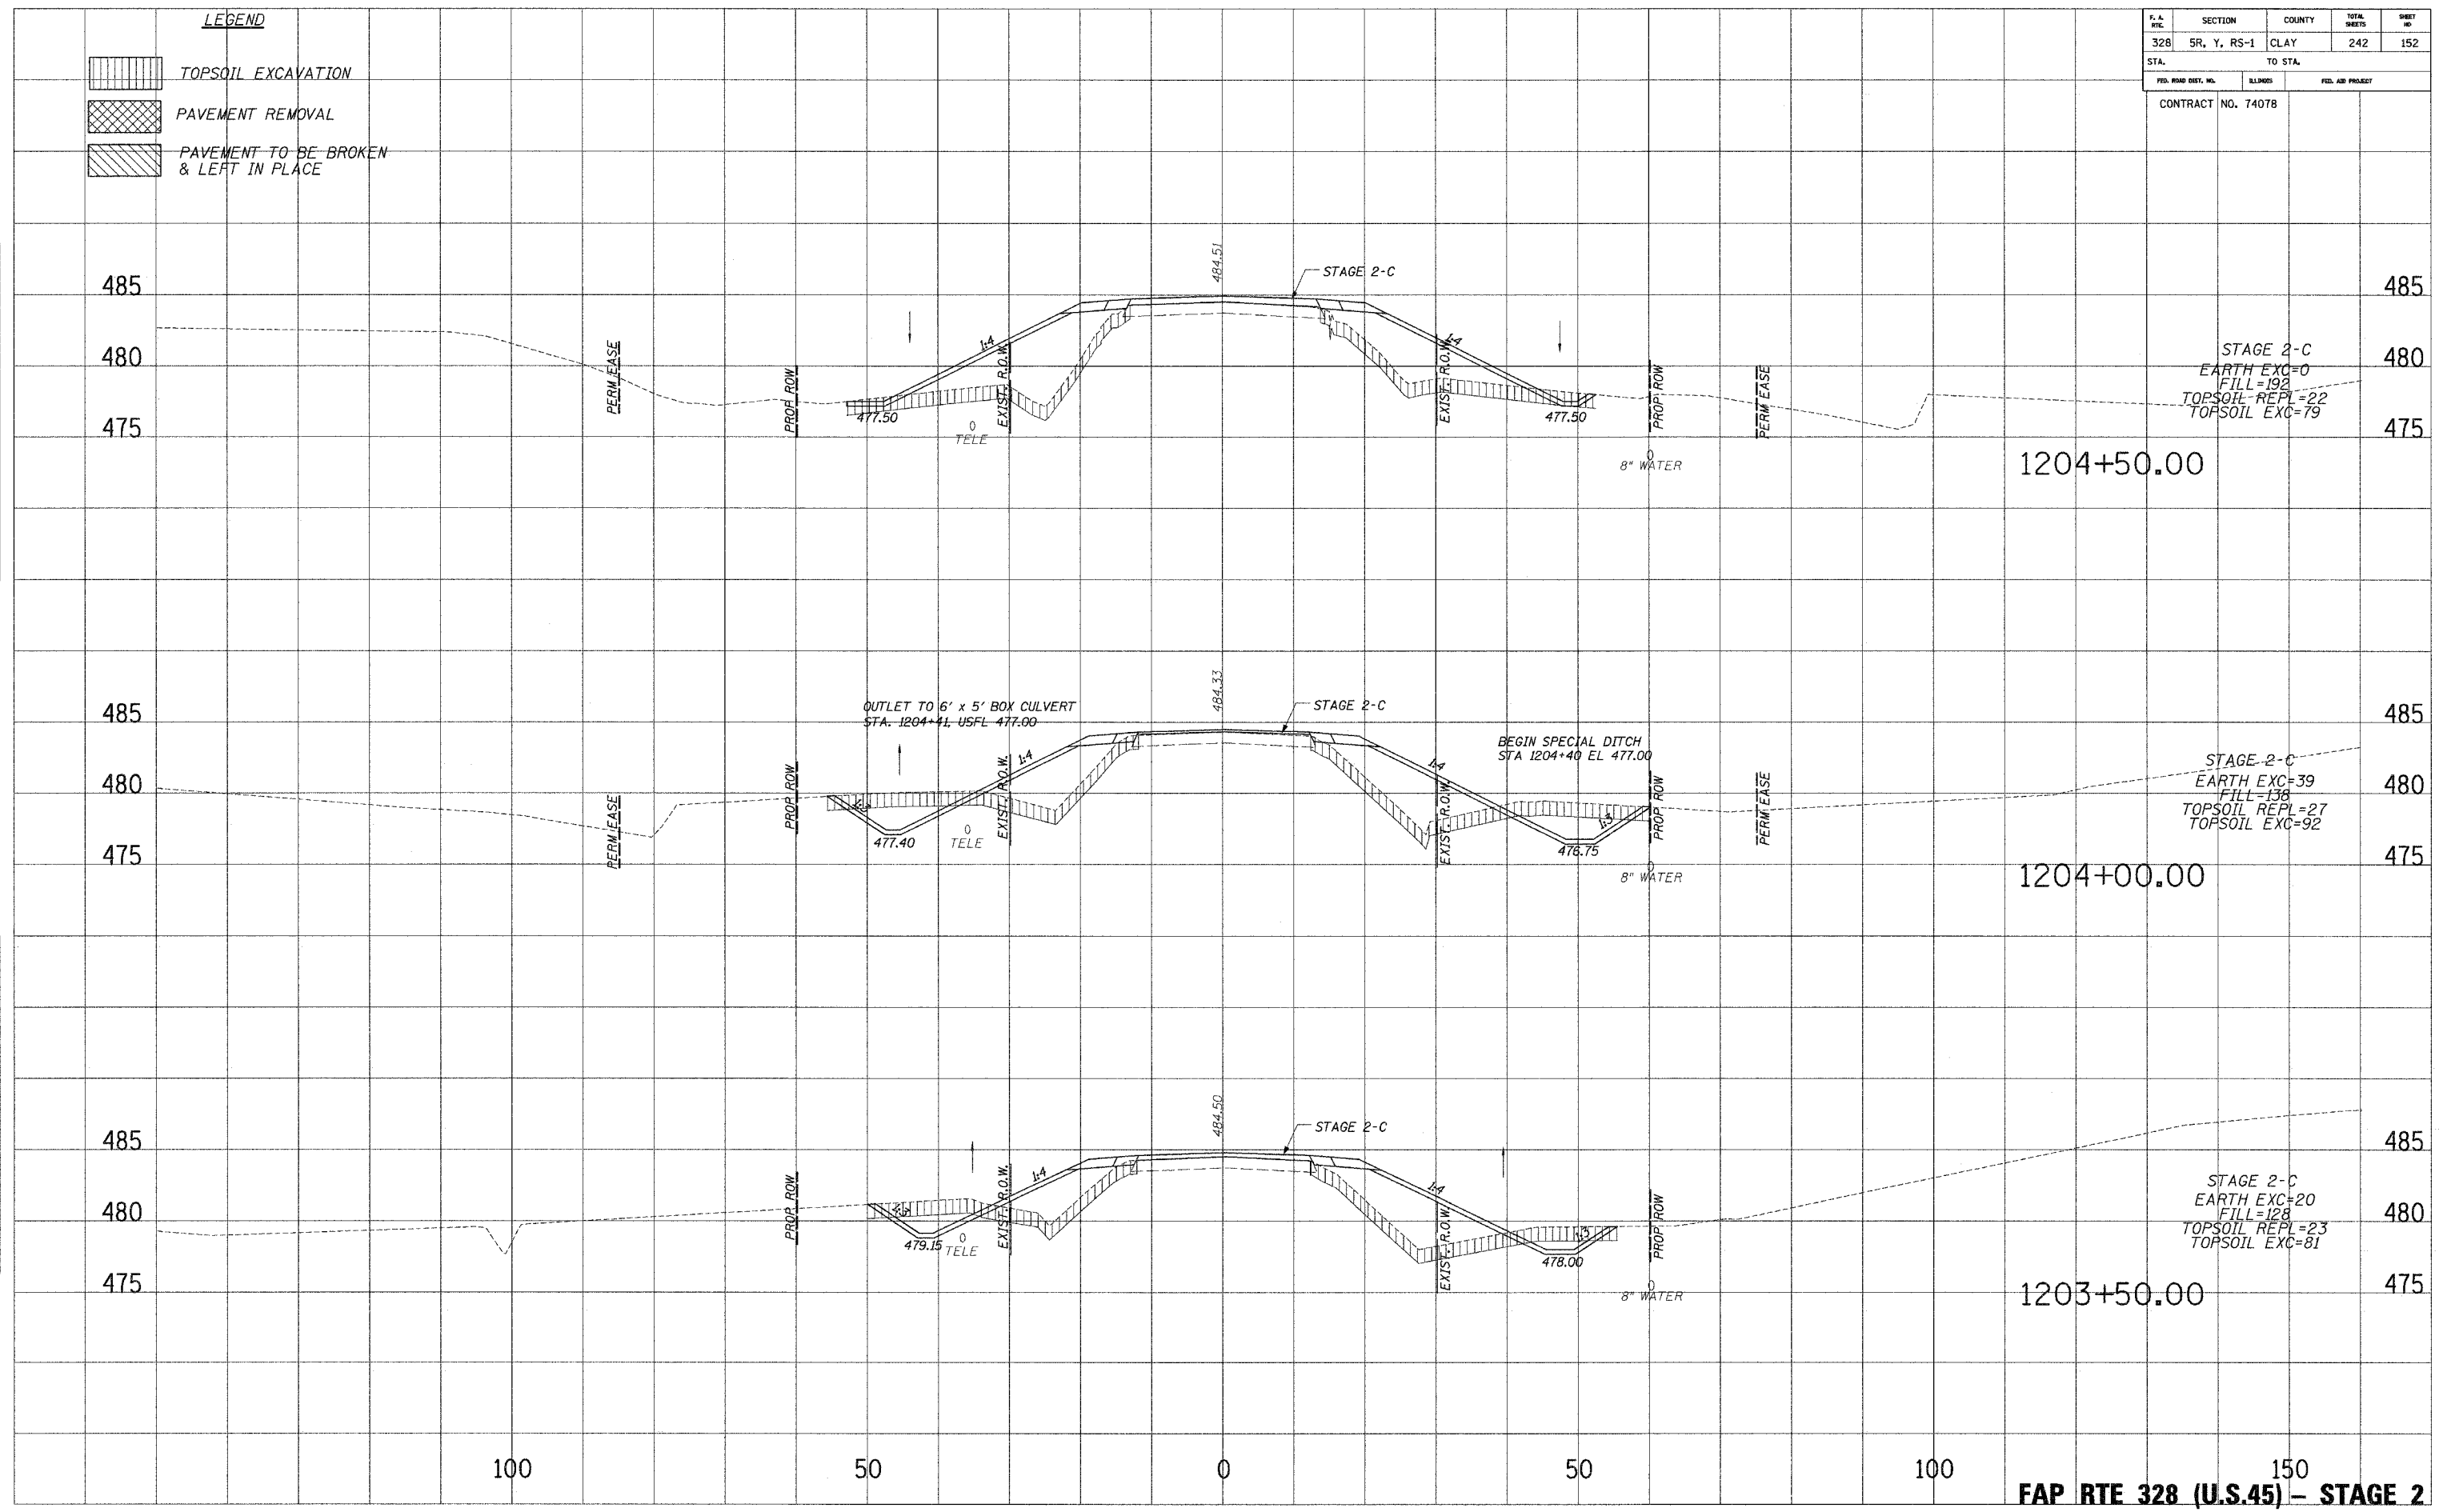-  TOPSOIL EXCAVATION
-  PAVEMENT REMOVAL
-  PAVEMENT TO BE BROKEN & LEFT IN PLACE

PLATED  
 NOTE BOOK  
 TEMP. DATE  
 AREAS CHECKED  
 NO.

PLATED  
 NOTE BOOK  
 TEMP. DATE  
 AREAS CHECKED  
 NO.



STAGE 2-C  
 EARTH EXC=0  
 FILL=192  
 TOPSOIL REPL=22  
 TOPSOIL EXC=79

STAGE 2-C  
 EARTH EXC=39  
 FILL=138  
 TOPSOIL REPL=27  
 TOPSOIL EXC=92

STAGE 2-C  
 EARTH EXC=20  
 FILL=128  
 TOPSOIL REPL=23  
 TOPSOIL EXC=81

**FAP RTE 328 (U.S.45) - STAGE 2**

...:\WORKSPACE\B-101\7416052-B-152-23.dwg 10/24/2005 8:59:23 AM