


F. A. RTE.	SECTION	COUNTY	TOTAL SHEETS	SHEET NO.
328	SR, Y, RS-1	CLAY	242	154
STA.		TO STA.		
FED. ROAD DIST. NO.		MILES		FED. AID PROJECT
CONTRACT NO. 74078				

LEGEND

	TOPSOIL EXCAVATION
	PAVEMENT REMOVAL
	PAVEMENT TO BE BROKEN & LEFT IN PLACE

PLOTTED TEMPLATE
NOTE BOOK NO. AREAS CHECKED

PLOTTED TEMPLATE
NOTE BOOK NO. AREAS CHECKED

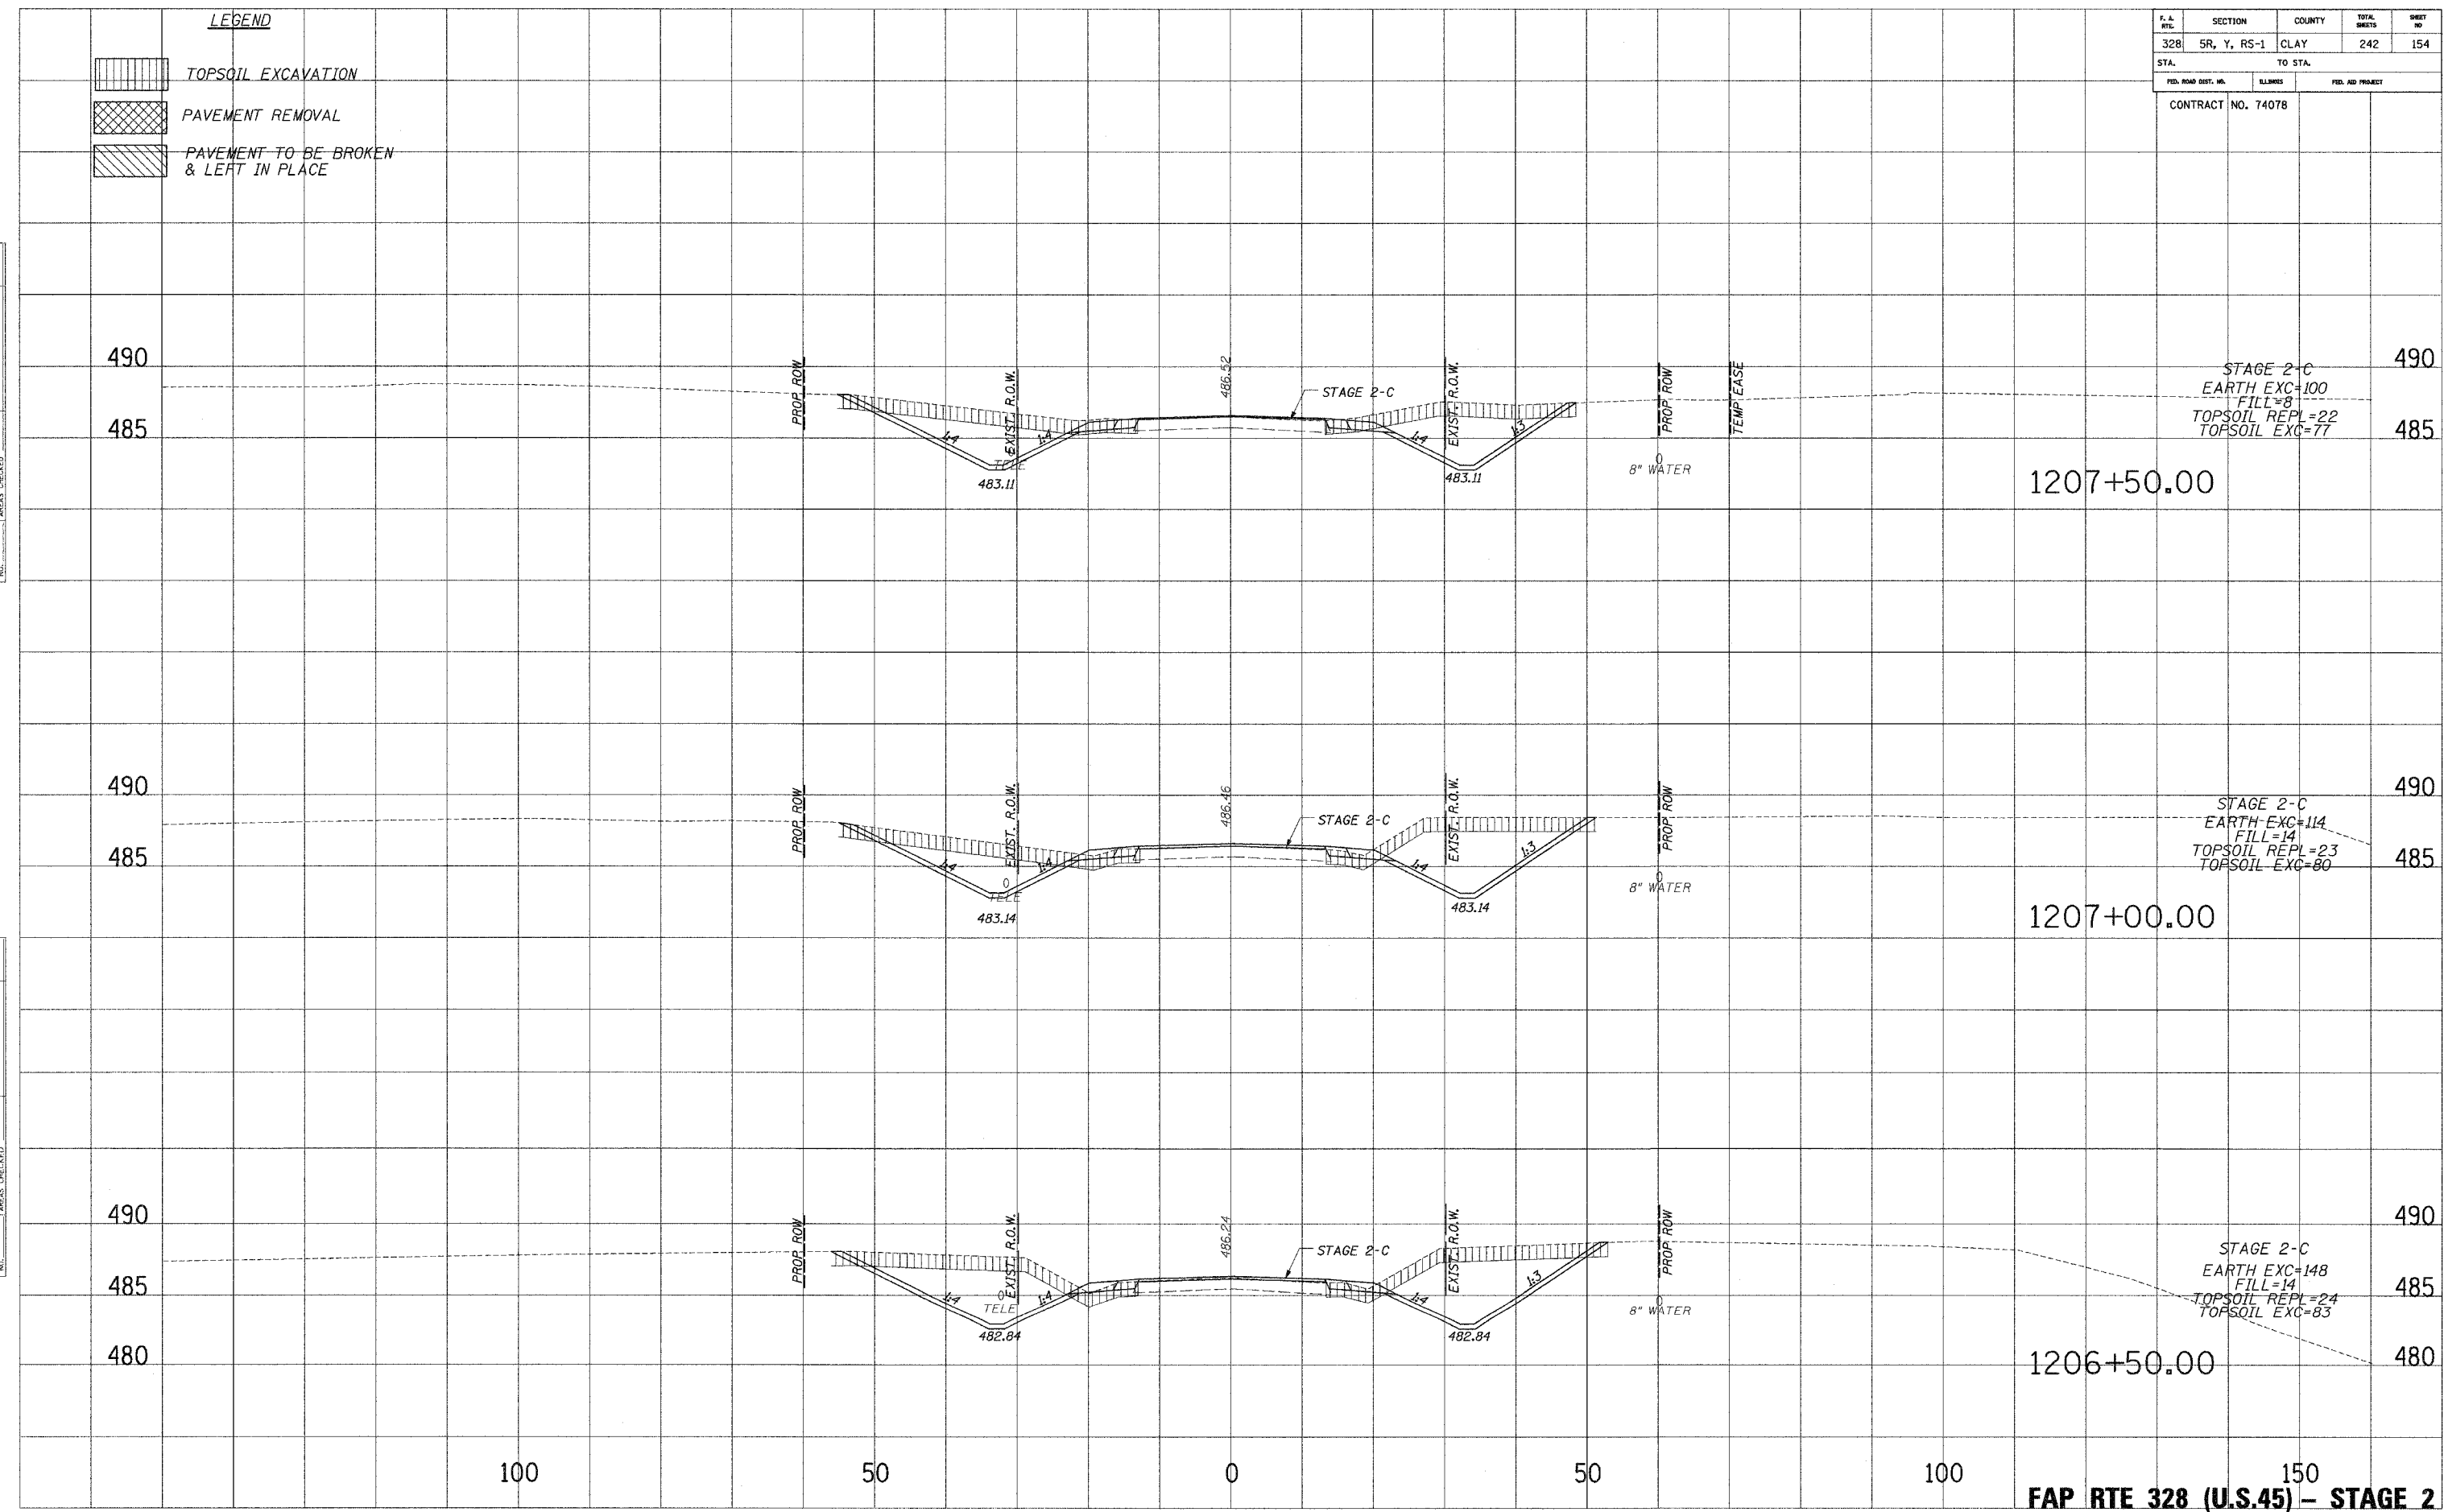

FAP RTE 328 (U.S.45) - STAGE 2