





F.A. R/L	SECTION	COUNTY	TOTAL SHEETS	SHEET NO.
328	5R, Y, RS-1	CLAY	242	156
STA.		TO STA.		
FED. ROAD DIST. NO.		ILLINOIS	FED. AID PROJECT	
CONTRACT NO. 74078				

LEGEND

-  TOPSOIL EXCAVATION
-  PAVEMENT REMOVAL
-  PAVEMENT TO BE BROKEN & LEFT IN PLACE

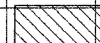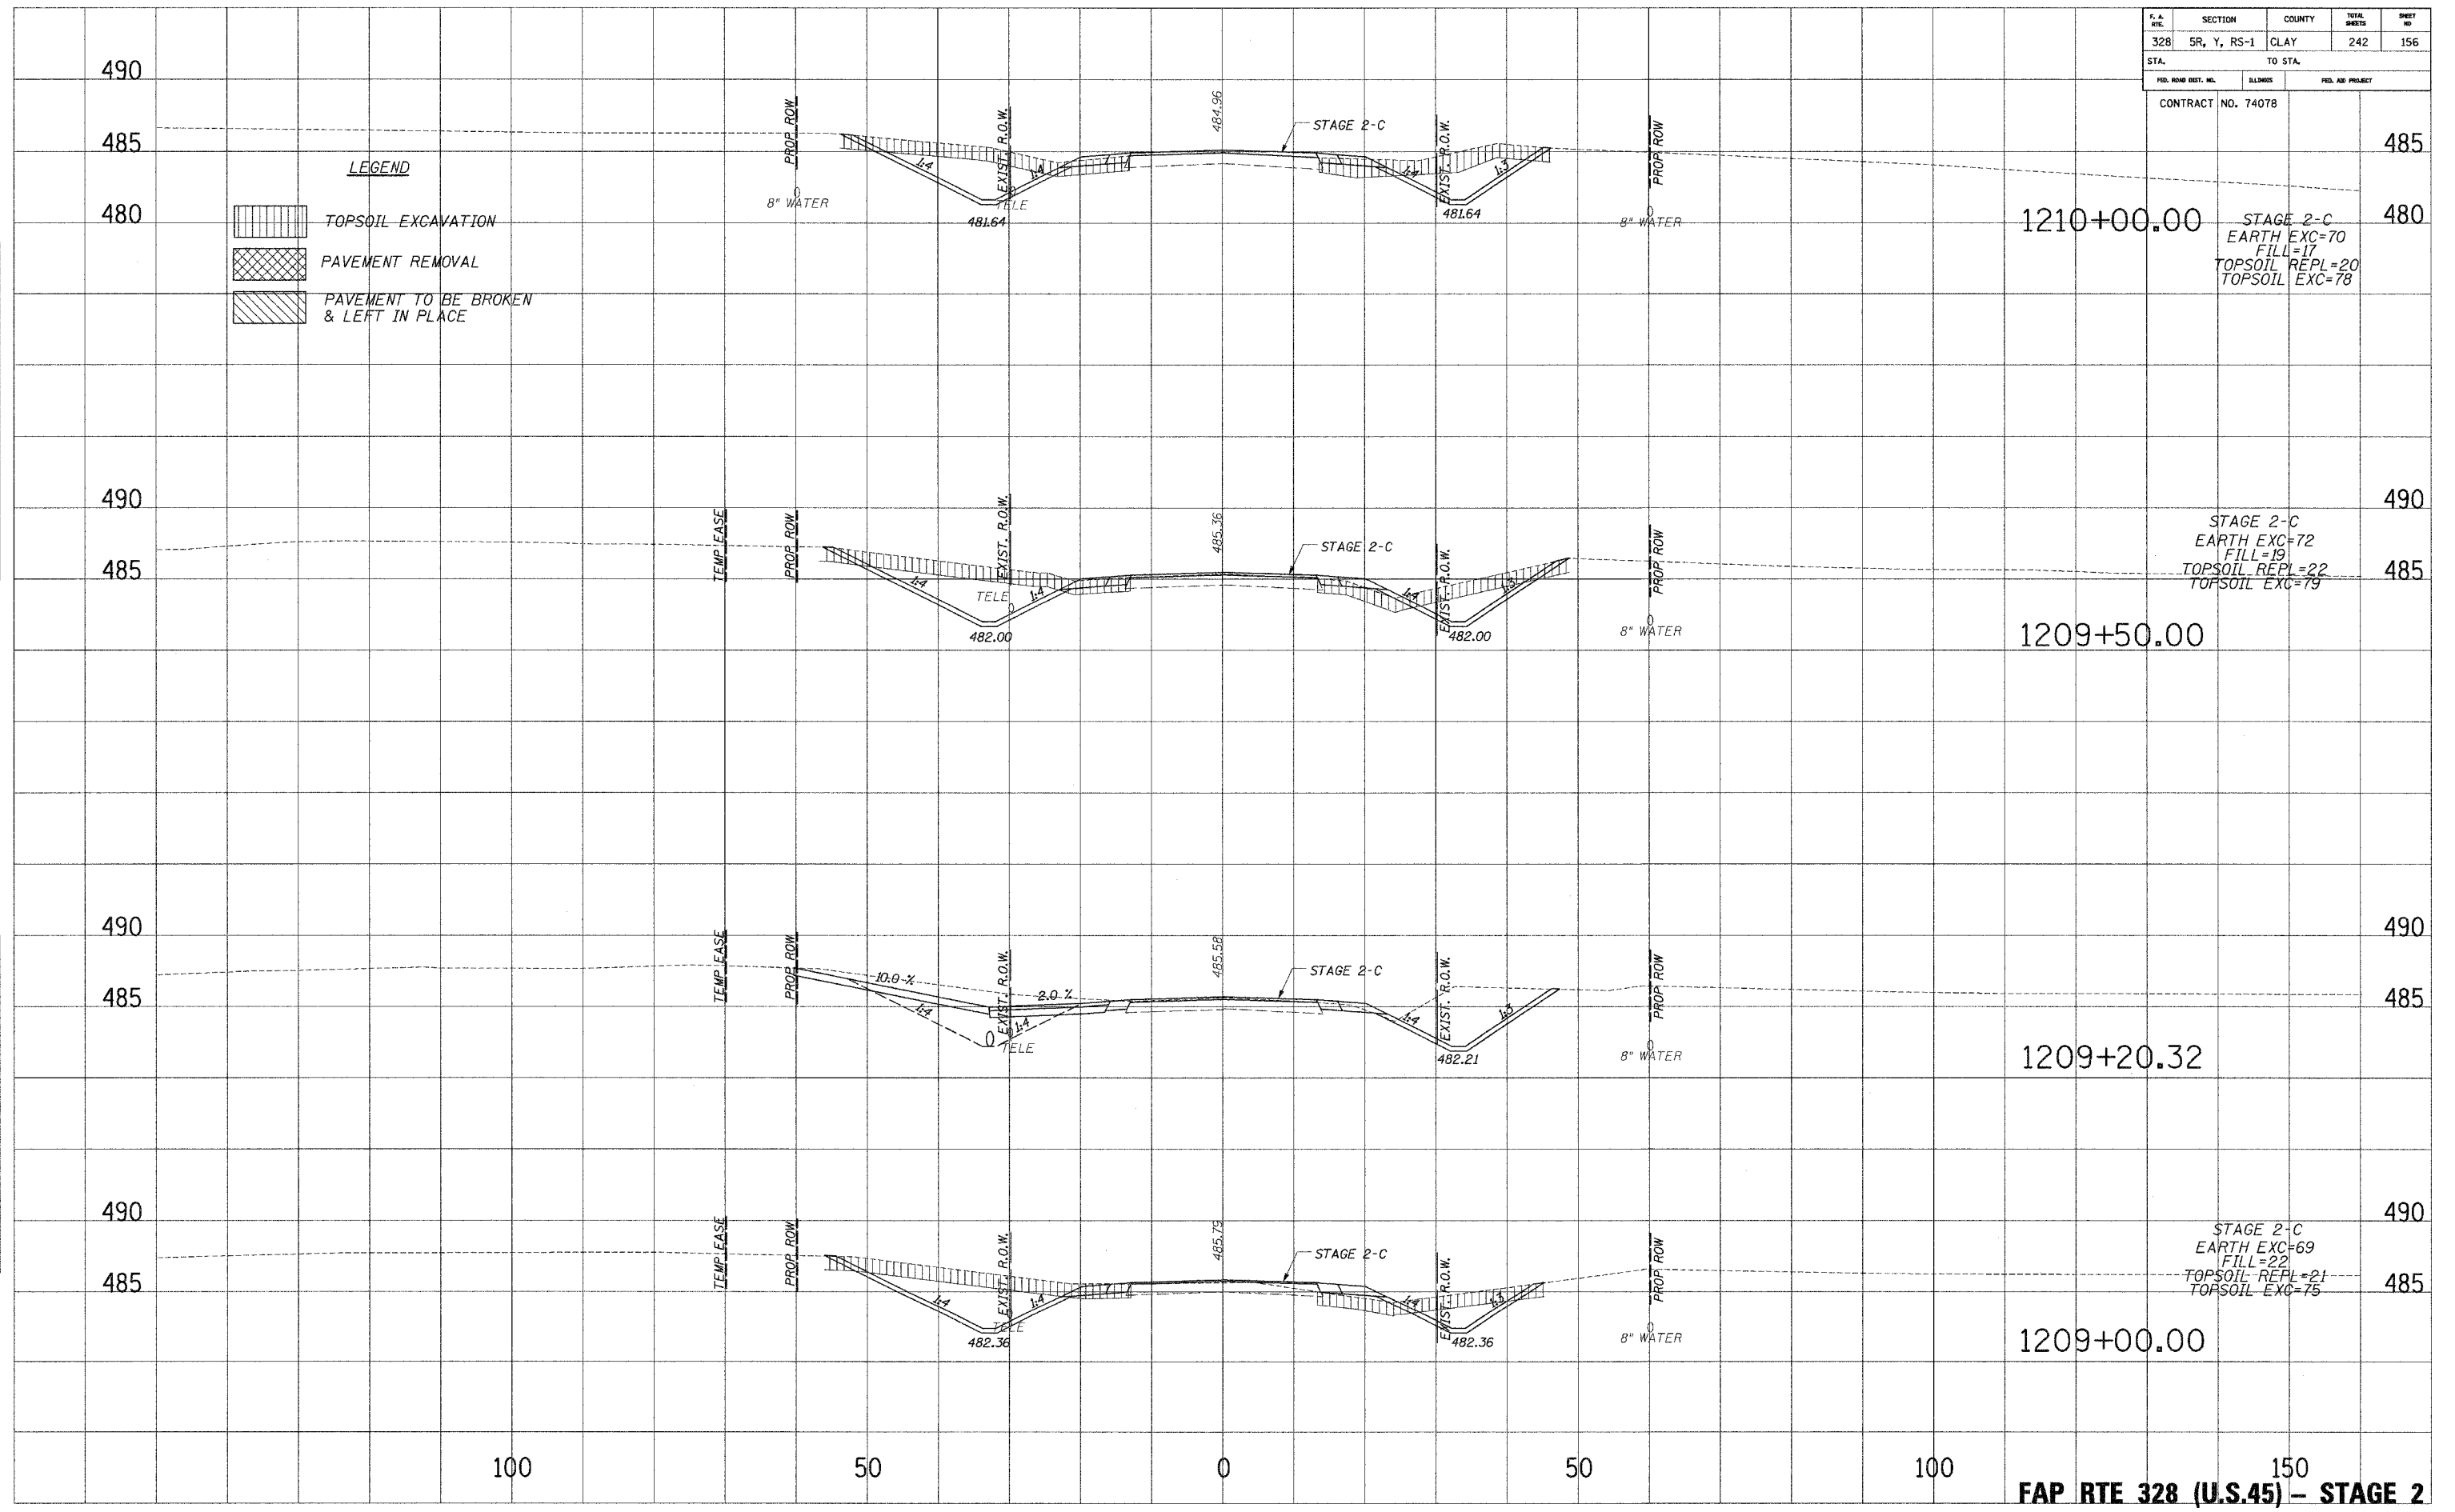

PLATED
 NOTE BOOK
 TEMP. DATE
 AREAS CHECKED
 NO.

PLATED
 NOTE BOOK
 TEMP. DATE
 AREAS CHECKED
 NO.