


F. A. RTE.	SECTION	COUNTY	TOTAL SHEETS	SHEET NO.
328	5R, Y, RS-1	CLAY	242	157
STA.		TO STA.		
FED. ROAD DIST. NO.		BLANKS	FED. AID PROJECT	
CONTRACT NO. 74078				

LEGEND

	TOPSOIL EXCAVATION
	PAVEMENT REMOVAL
	PAVEMENT TO BE BROKEN & LEFT IN PLACE

PLATES
 NOTE BOOK
 TEMPLATE
 AREAS
 CHECKED

PLATES
 NOTE BOOK
 TEMPLATE
 AREAS
 CHECKED

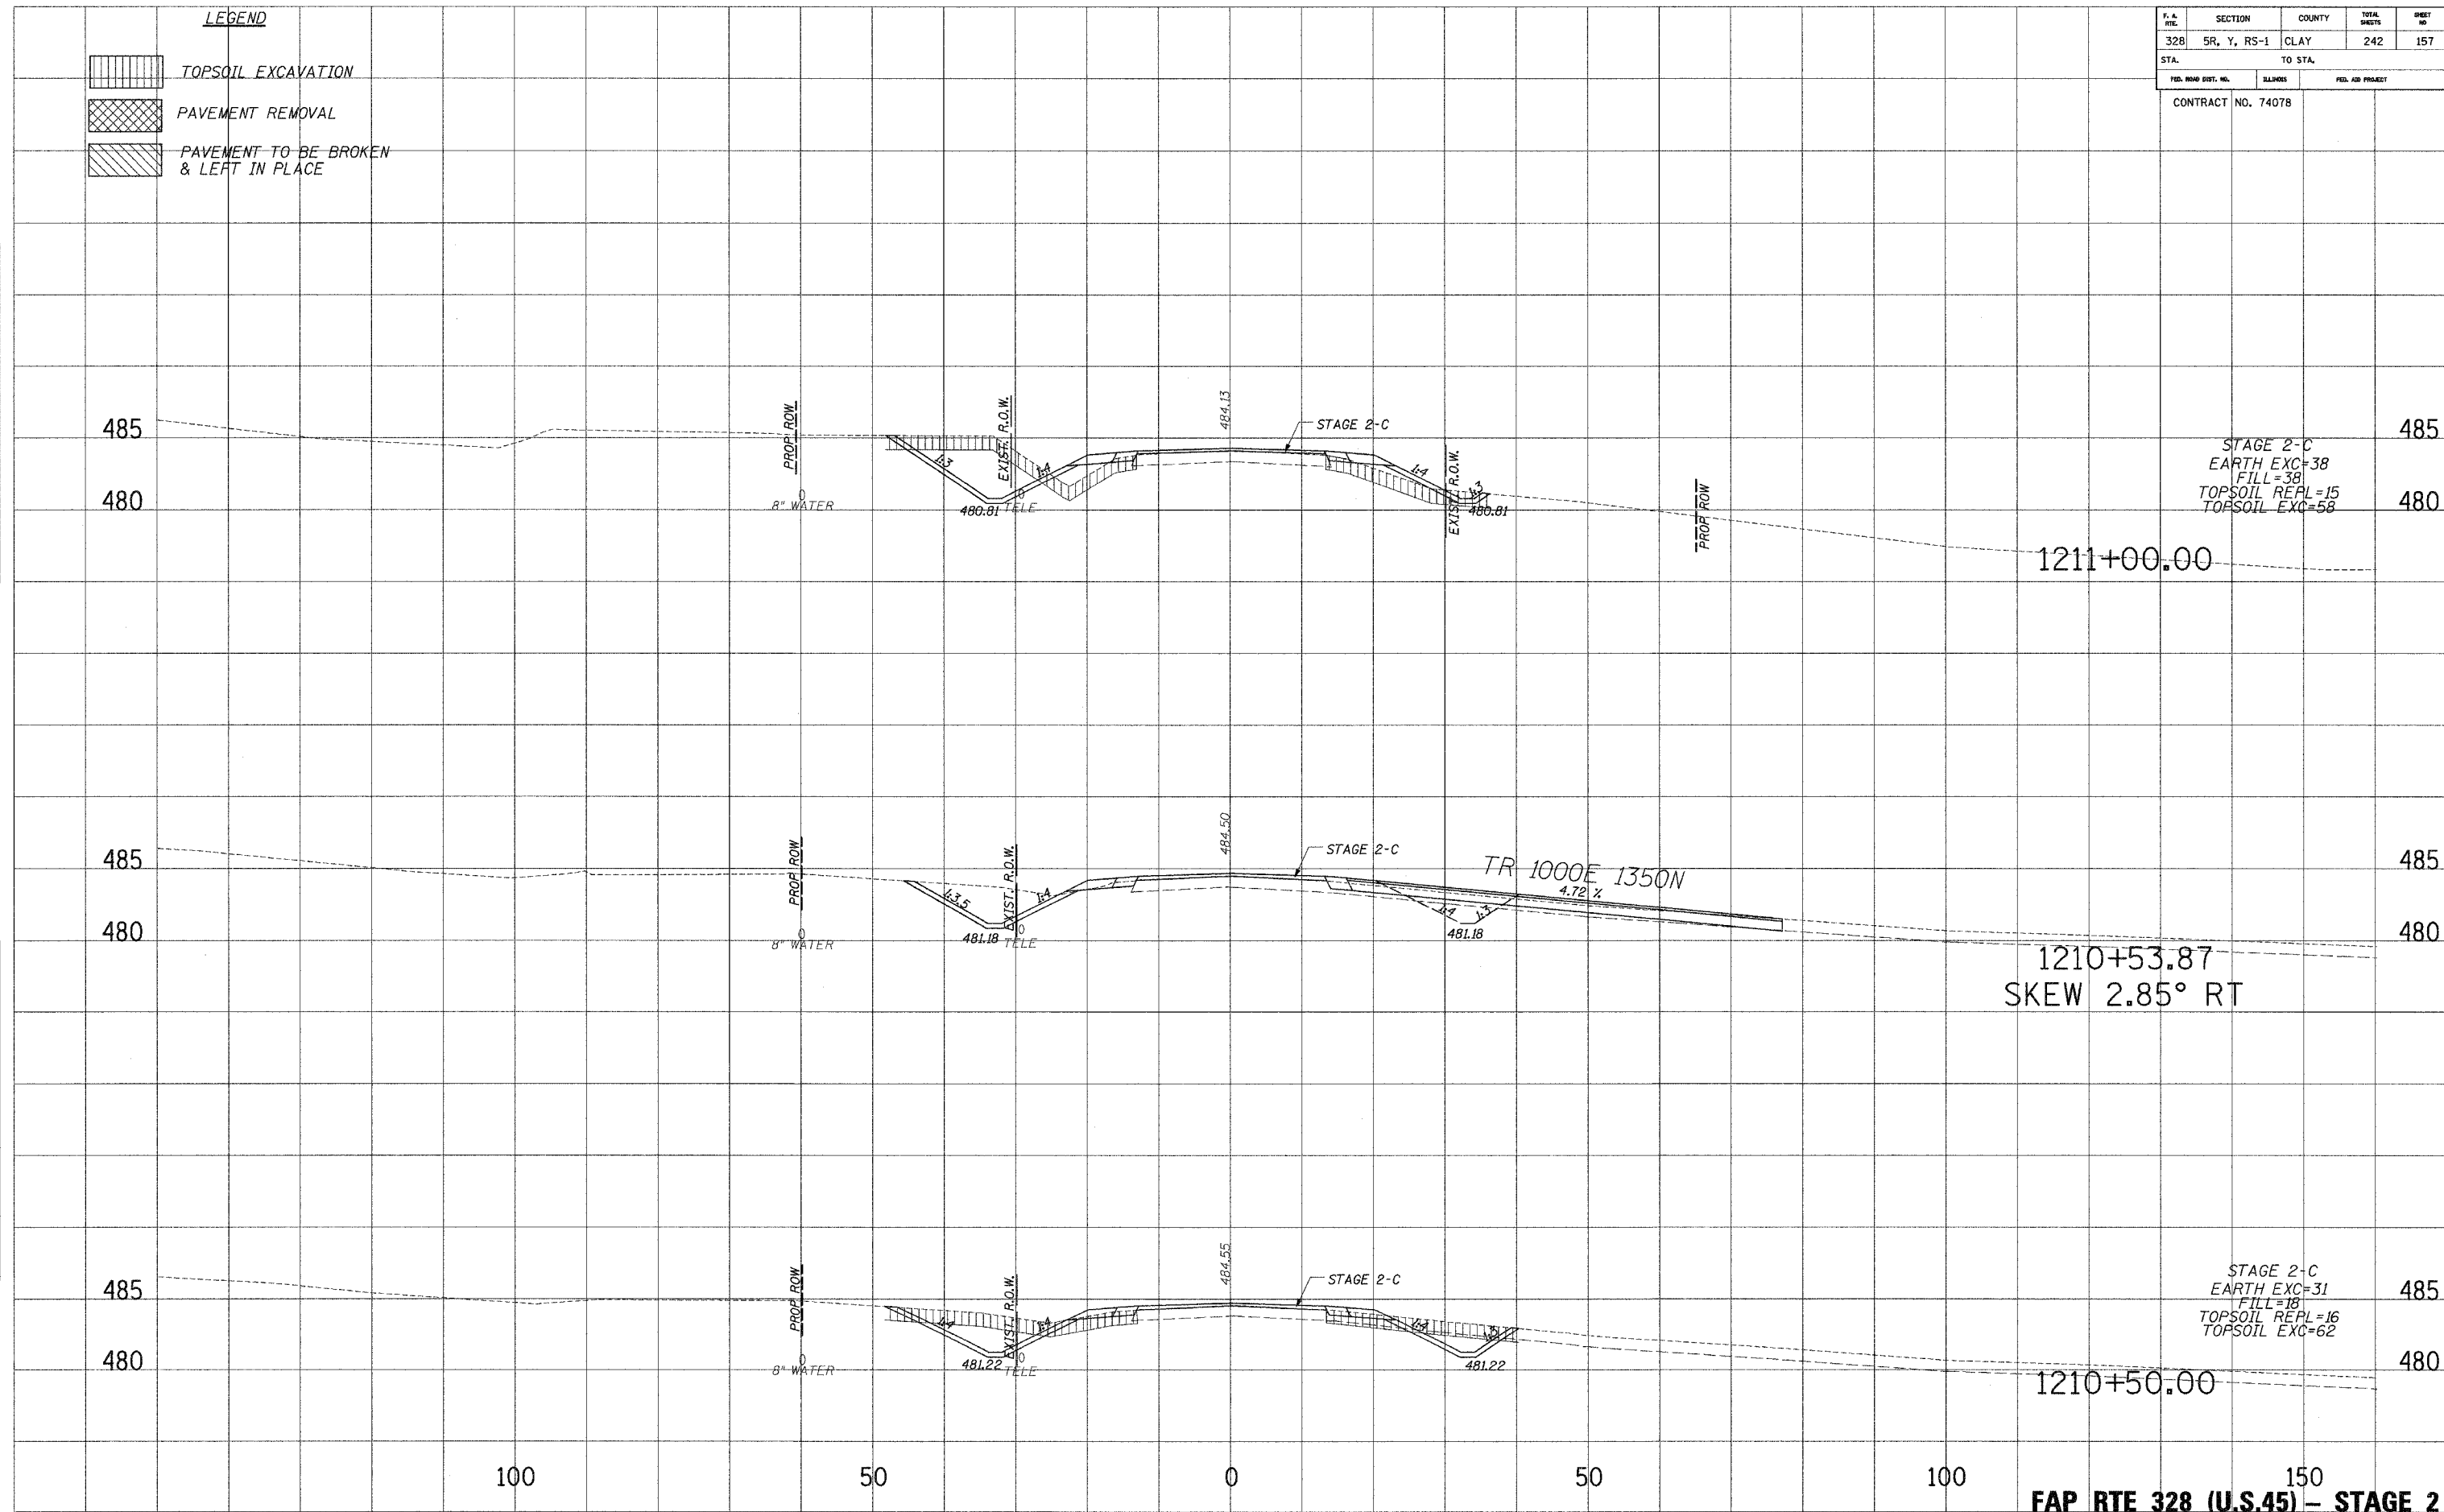

STAGE 2-C
 EARTH EXC=38
 FILL=38
 TOPSOIL REPL=15
 TOPSOIL EXC=58

1210+53.87
 SKEW 2.85° RT

STAGE 2-C
 EARTH EXC=31
 FILL=18
 TOPSOIL REPL=16
 TOPSOIL EXC=62

100 50 0 50 100 150
FAP RTE 328 (U.S.45) - STAGE 2