


F. A. RYL.	SECTION	COUNTY	TOTAL SHEETS	SHEET NO.
328	5R, Y, RS-1	CLAY	242	159
STA.		TO STA.		
FED. ROAD DIST. NO.	MILEAGE	FED. AID PROJECT		

CONTRACT NO. 74078

PLATTER  
 NOTE BOOK  
 NO.

PLATTER  
 NOTE BOOK  
 NO.

PLATTER  
 NOTE BOOK  
 NO.

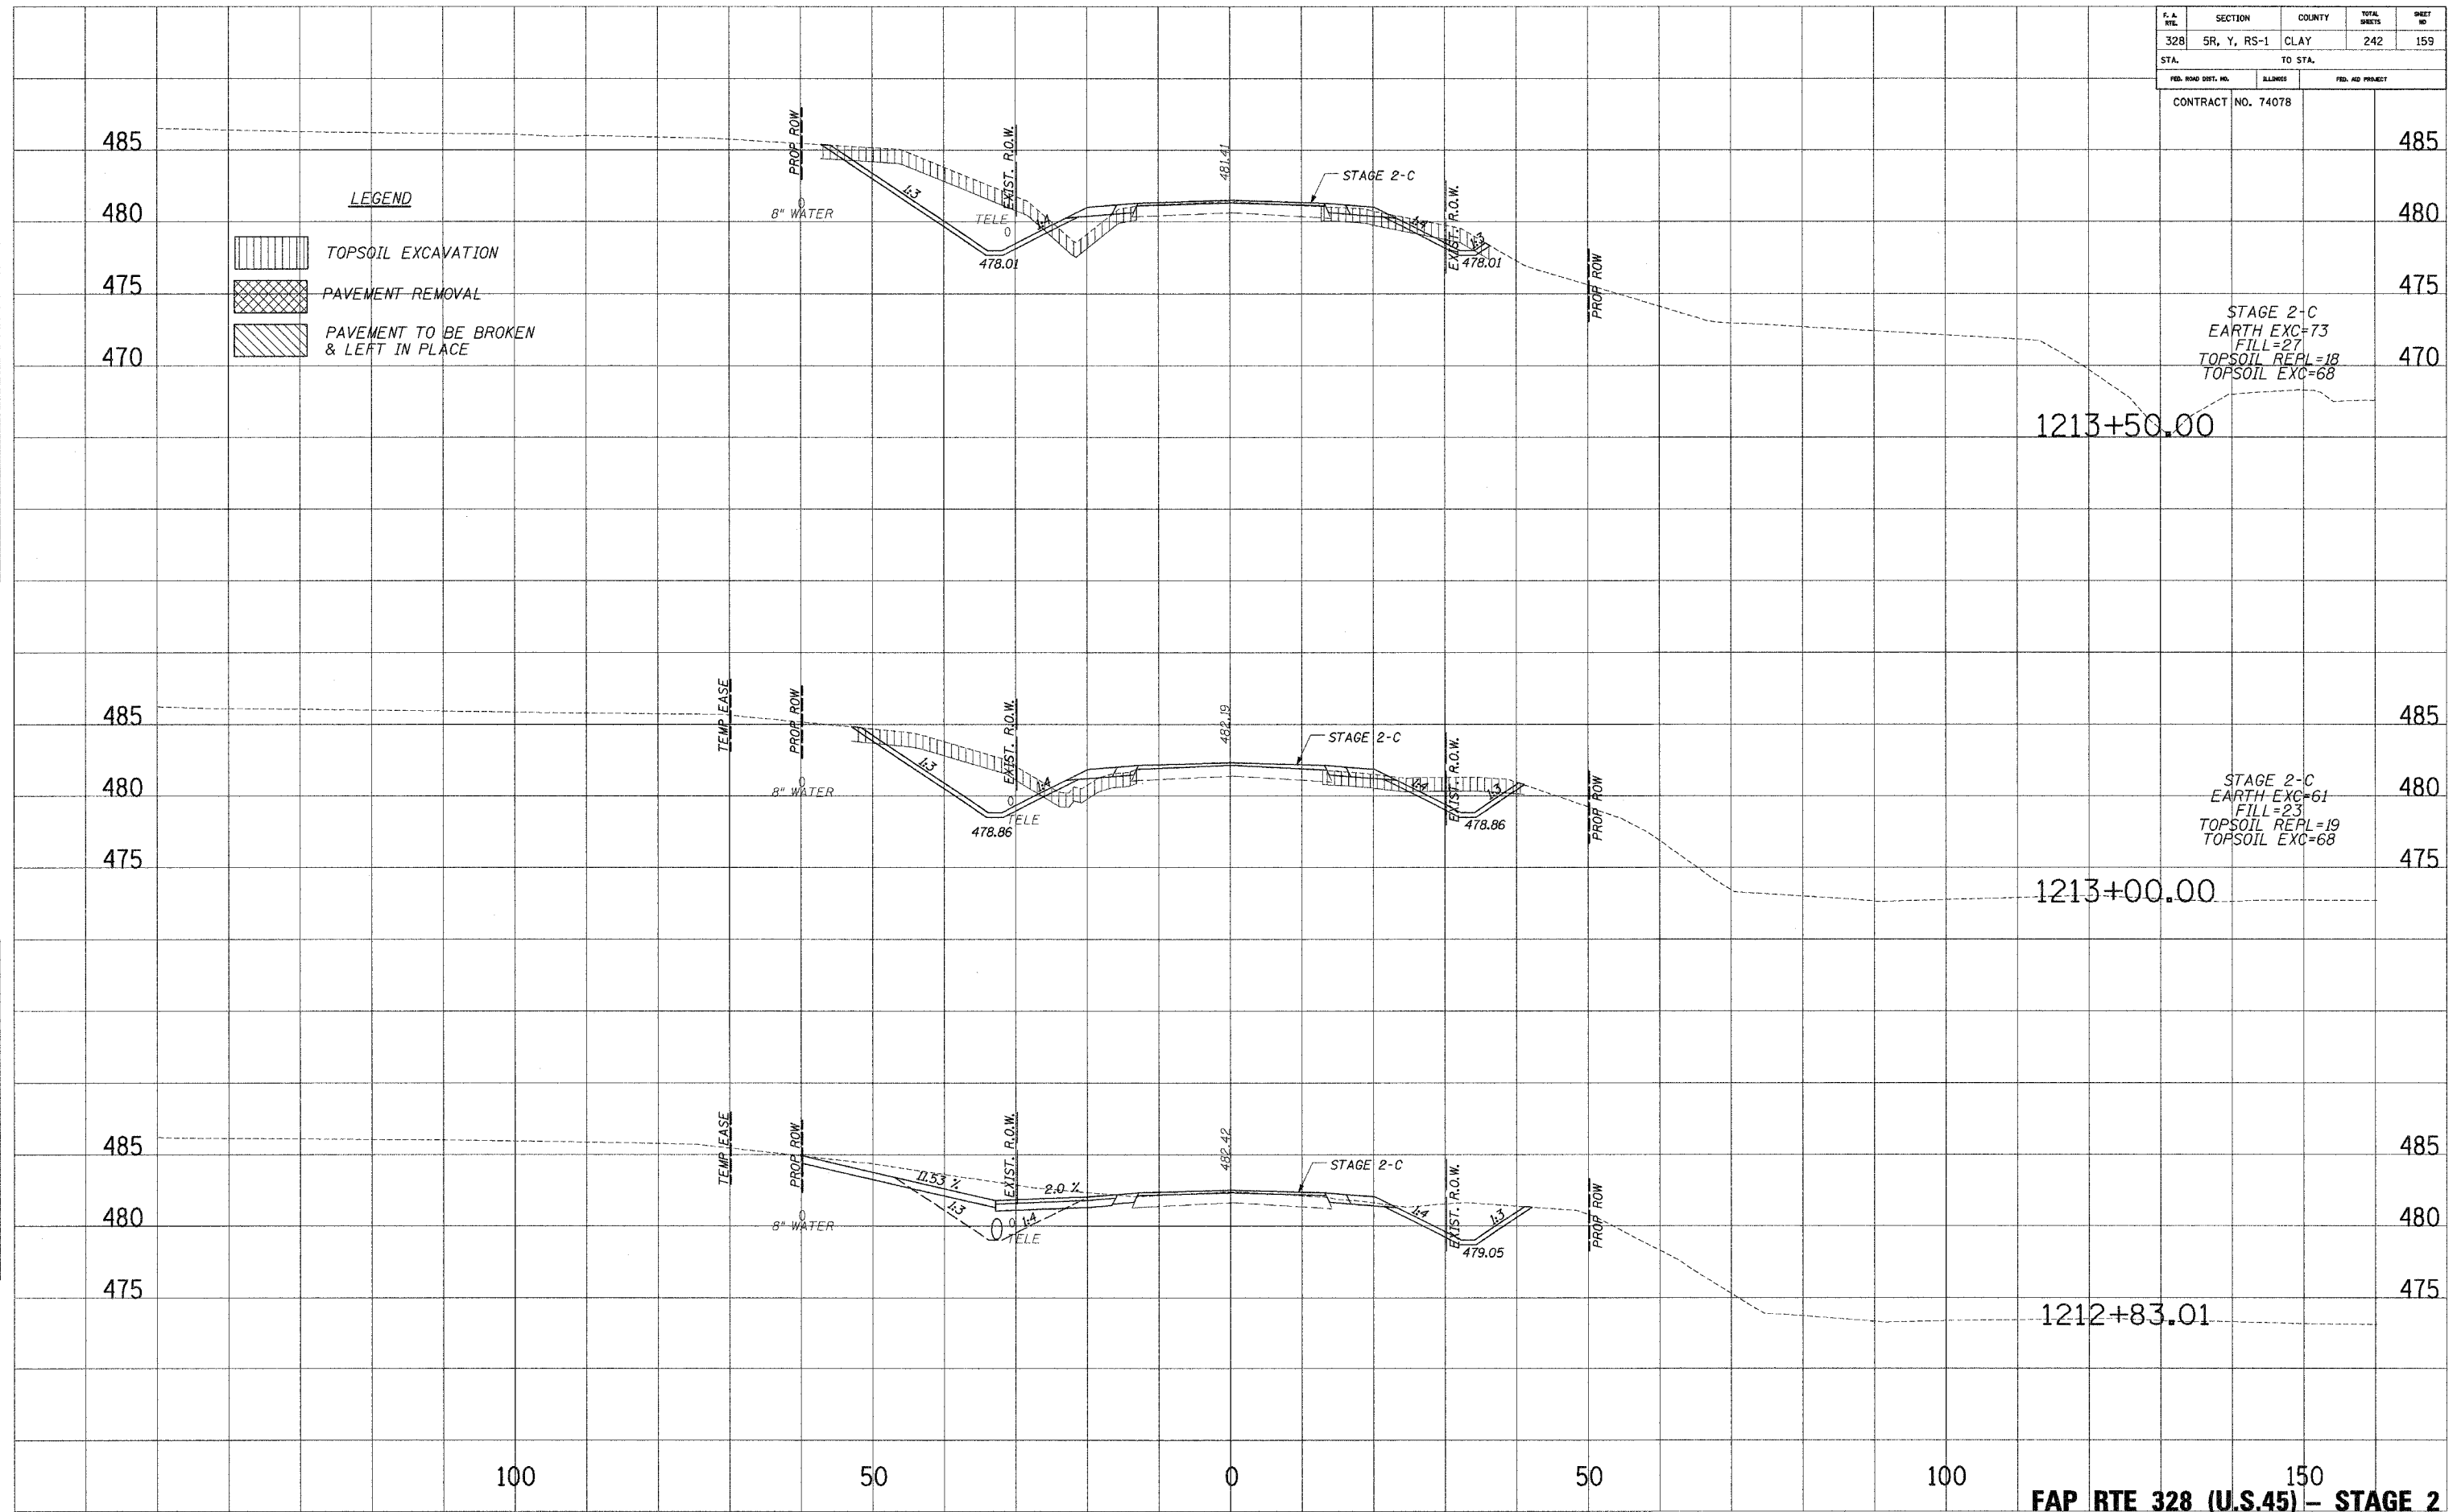

- LEGEND**
- TOPSOIL EXCAVATION
  - PAVEMENT REMOVAL
  - PAVEMENT TO BE BROKEN & LEFT IN PLACE

STAGE 2-C  
 EARTH EXC=73  
 FILL=27  
 TOPSOIL REPL=18  
 TOPSOIL EXC=68

STAGE 2-C  
 EARTH EXC=61  
 FILL=23  
 TOPSOIL REPL=19  
 TOPSOIL EXC=68

...:\GAIN\Projects\328-30-10\24\2005-10-05-10-05-24.dwg