


F.A. RY.	SECTION	COUNTY	TOTAL SHEETS	SHEET NO.
328	5R, Y, RS-1	CLAY	242	161
STA.		TO STA.		
FED. ROAD DIST. NO.	ILLINOIS	FED. AID PROJECT		
CONTRACT NO. 74078				

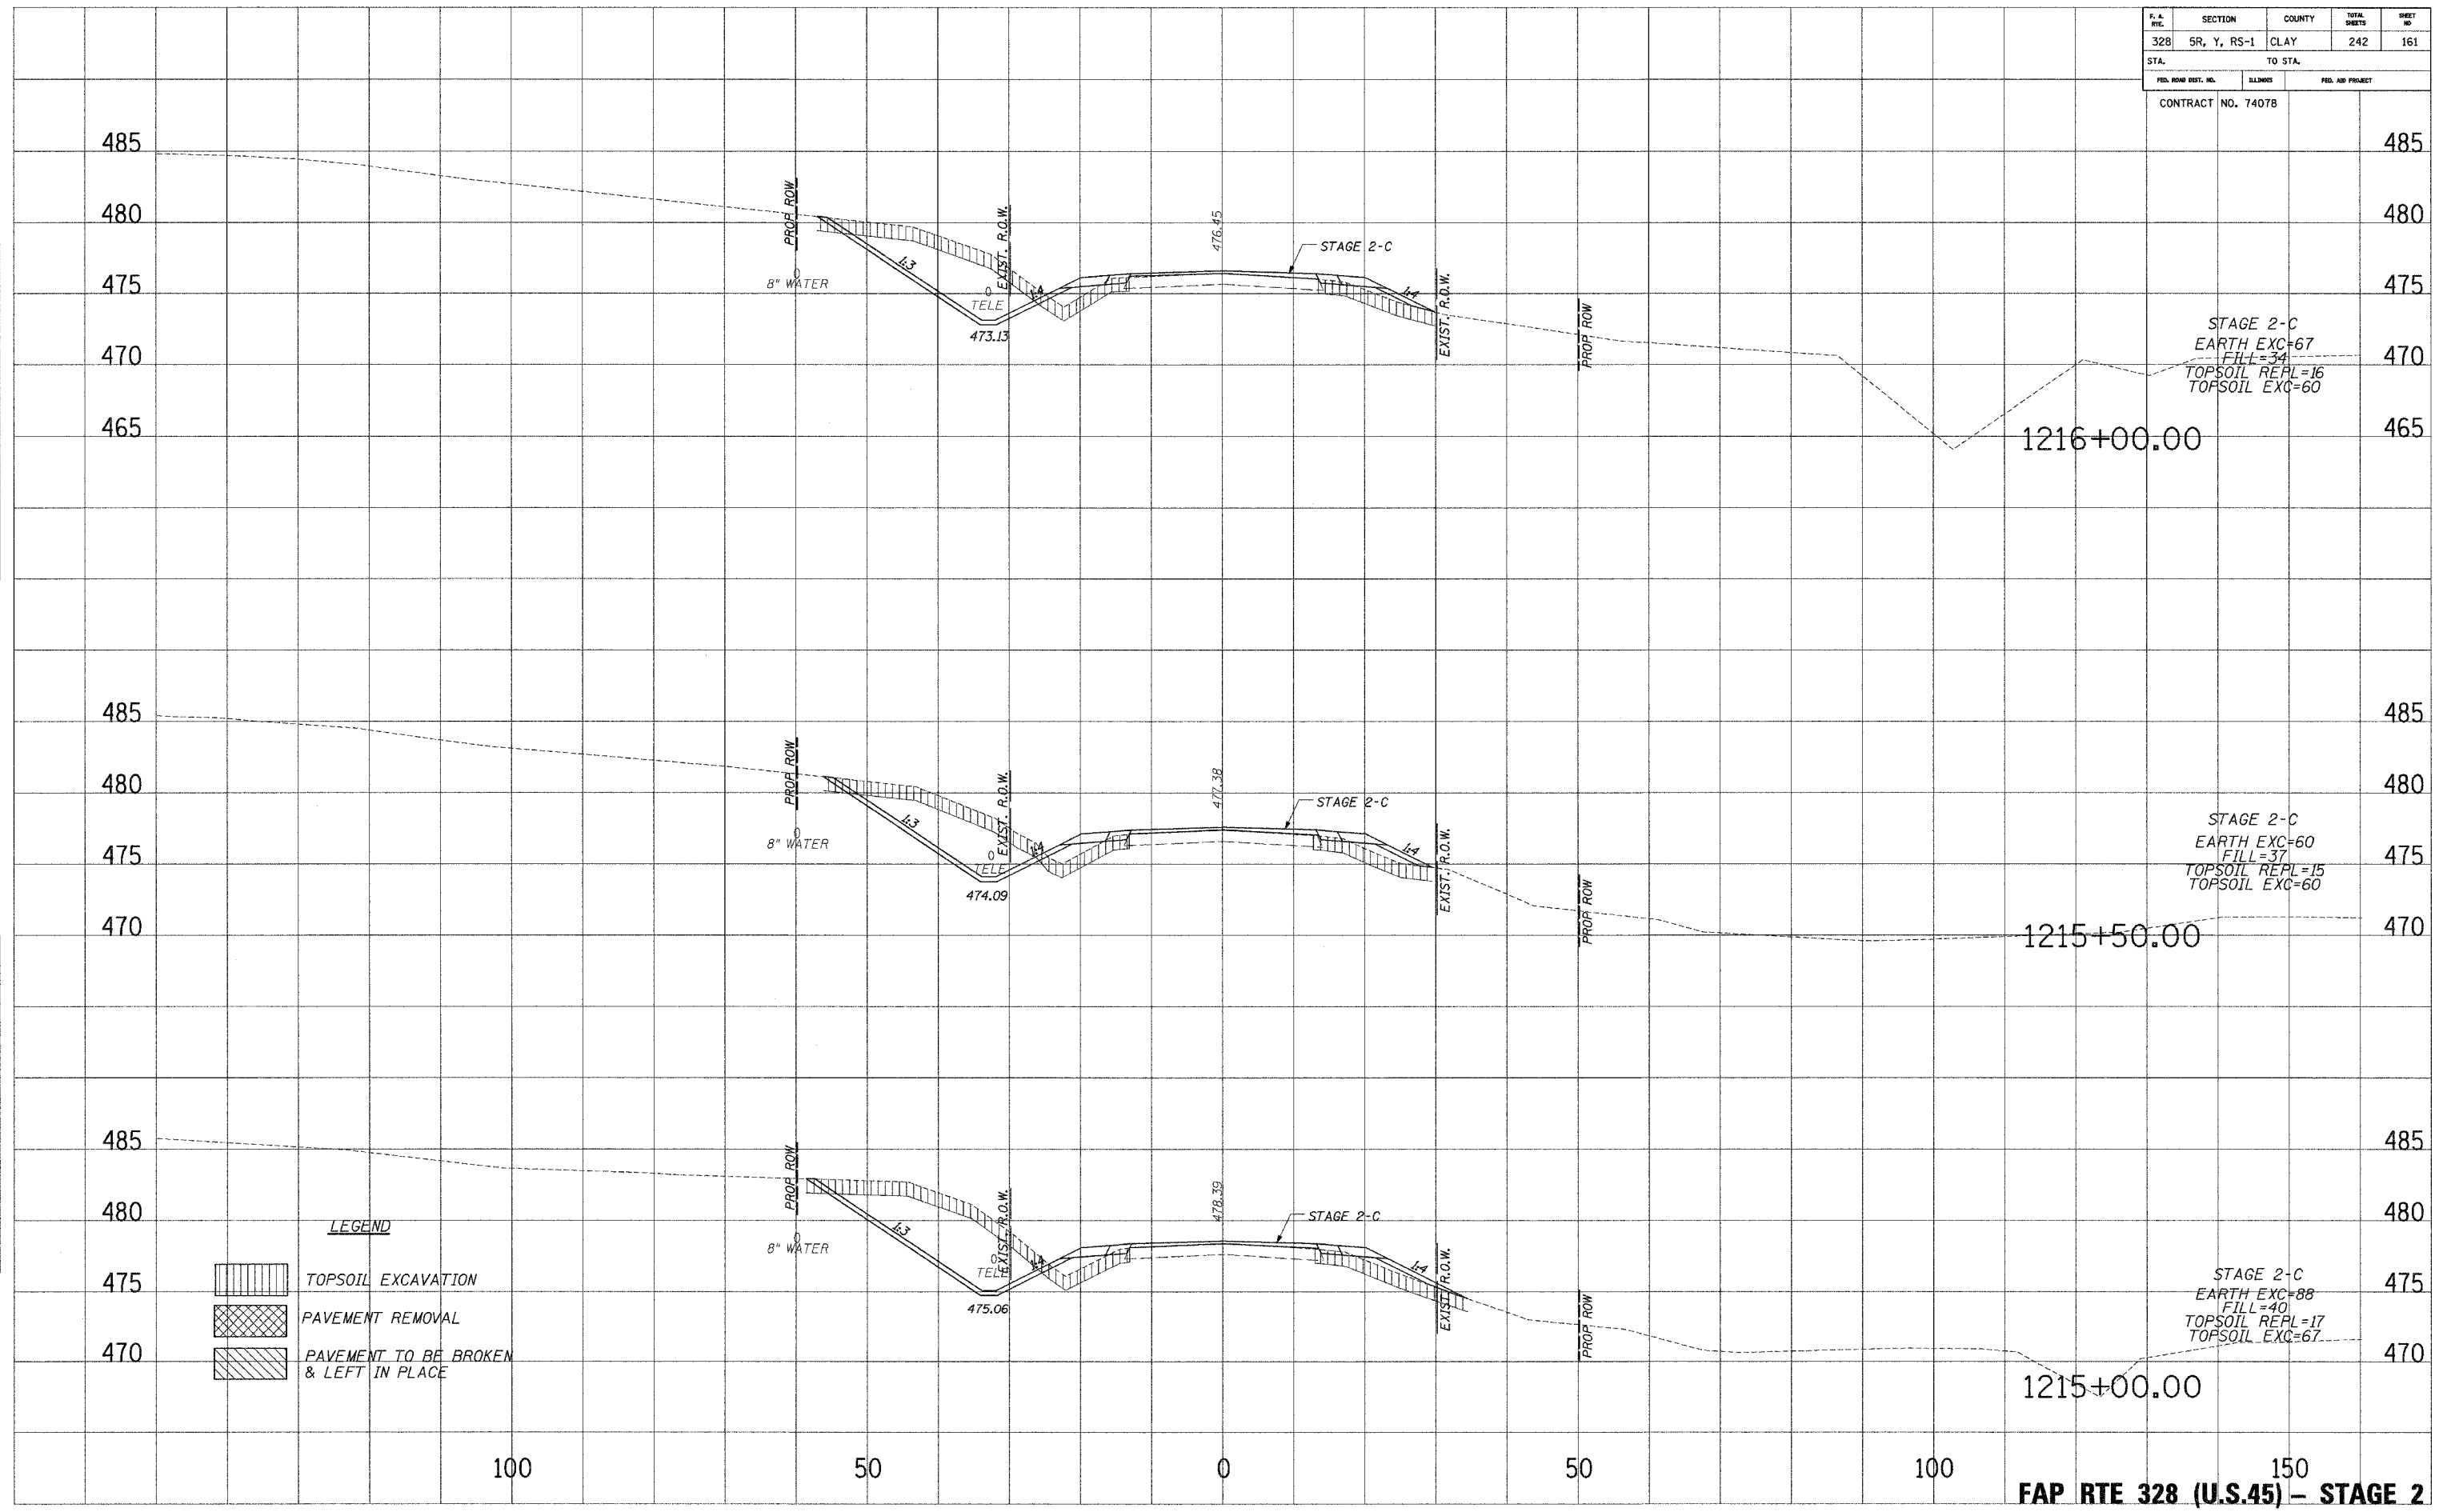

PLANNED
NOTE BOOK
TEMP. DATE
AREAS
CHECKED

PLANNED
NOTE BOOK
TEMP. DATE
AREAS
CHECKED